



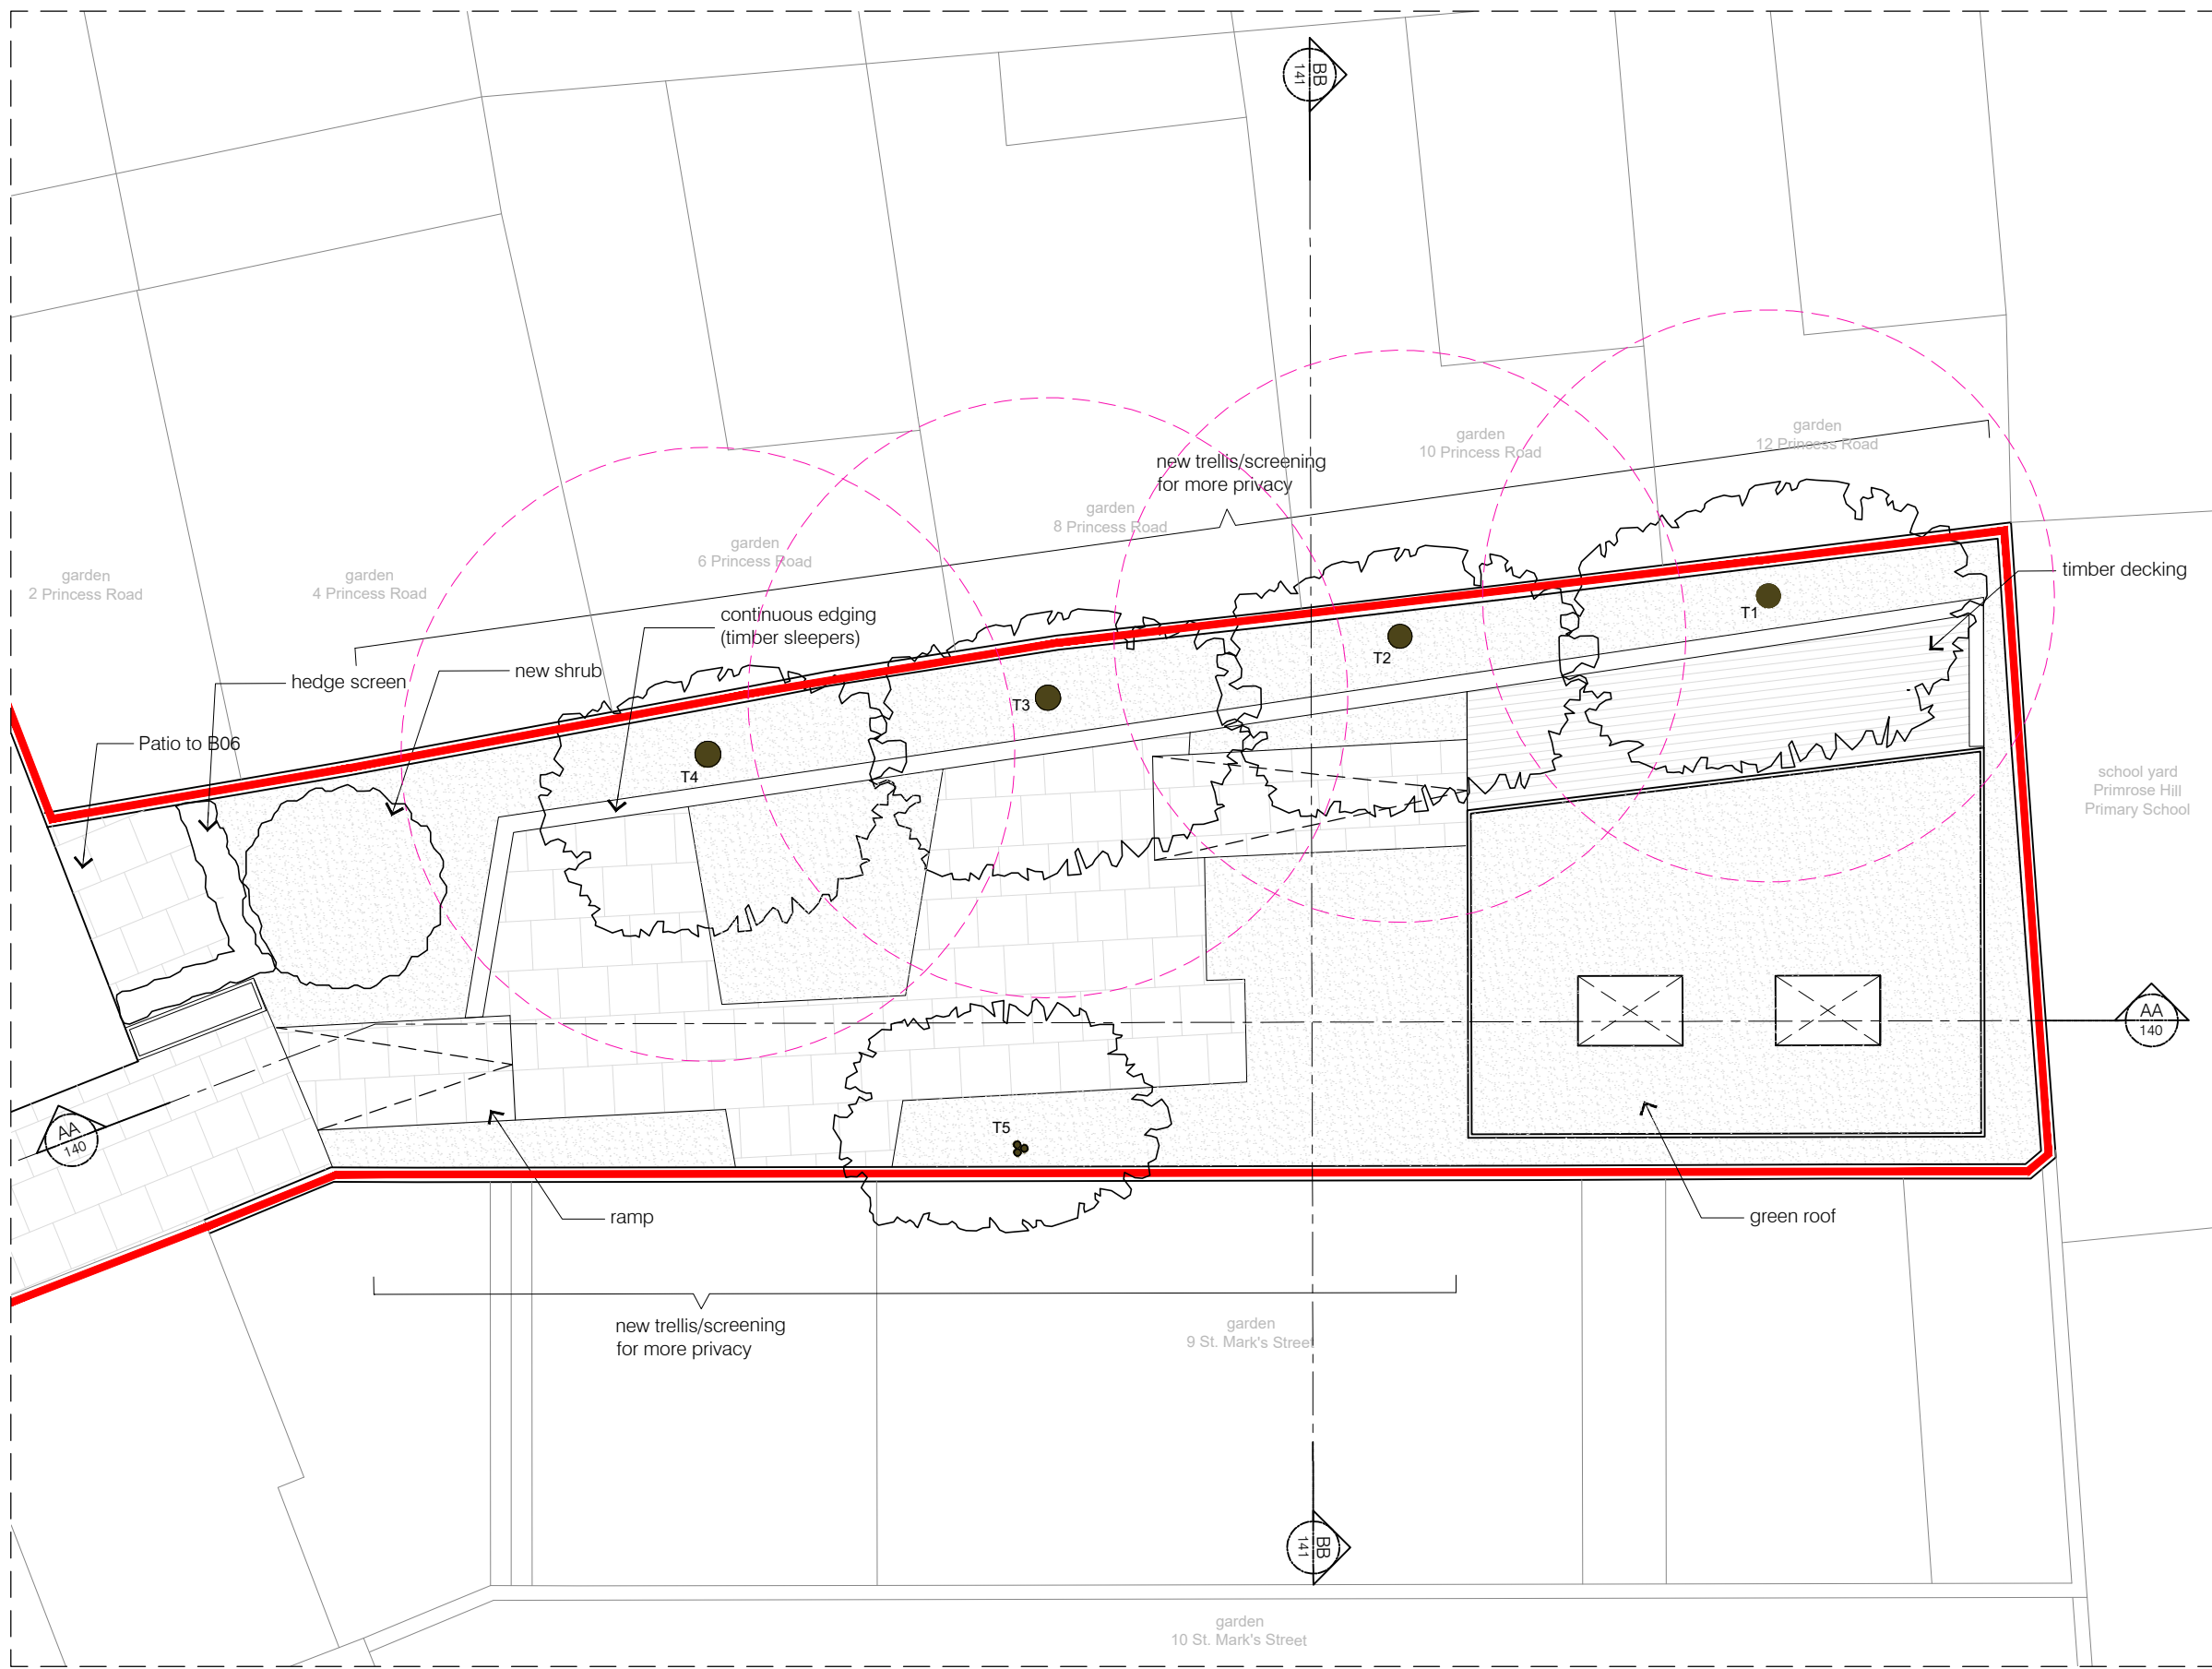

PLANNING



KEY:

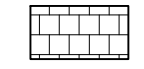


Hard landscaping



Soft landscaping



Site boundary

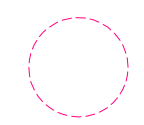

Root Protection Area to BS:5837:2012 see Arboricultural Report for details



Existing trees

rev	date	drawn	checked	description
A	2018.05.18	db	lg	hard landscaping updated



modulator studio  
5a Iliffe Street  
London, SE17 3QA  
t: +44 (0)20 7193 1717  
e: www.modulator-studio.co.uk

client: **Vernon Hse, 5-8 St. Marks Sq., NW1 7TN**



project address: **Vernon Hse, 5-8 St. Marks Sq., NW1 7TN**  
drawing title: **Proposed rear garden layout**  
scale: **1:100 @ A3**