
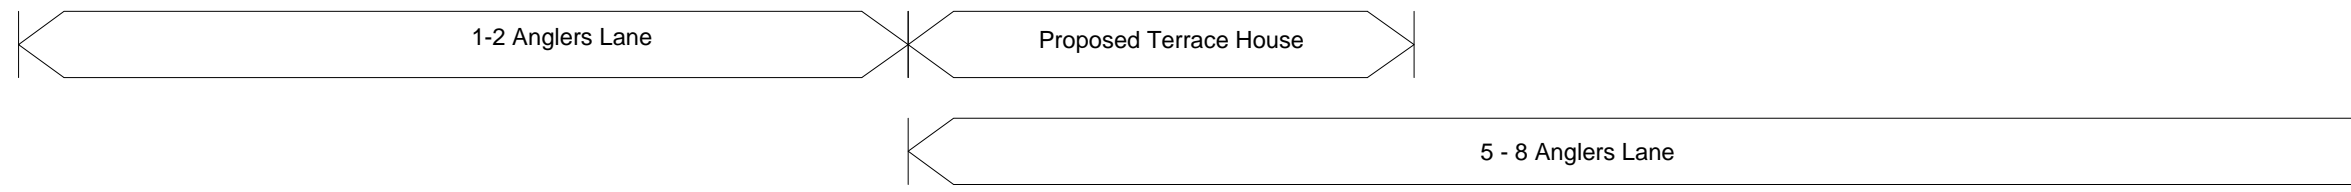


**NOTES**  
 -Do not scale from this drawing, except for planning purposes.  
 -Check all dimensions on site.  
 -Subject to survey.  
 -Subject to site inspection.  
 -Site boundary lines are indicative only.

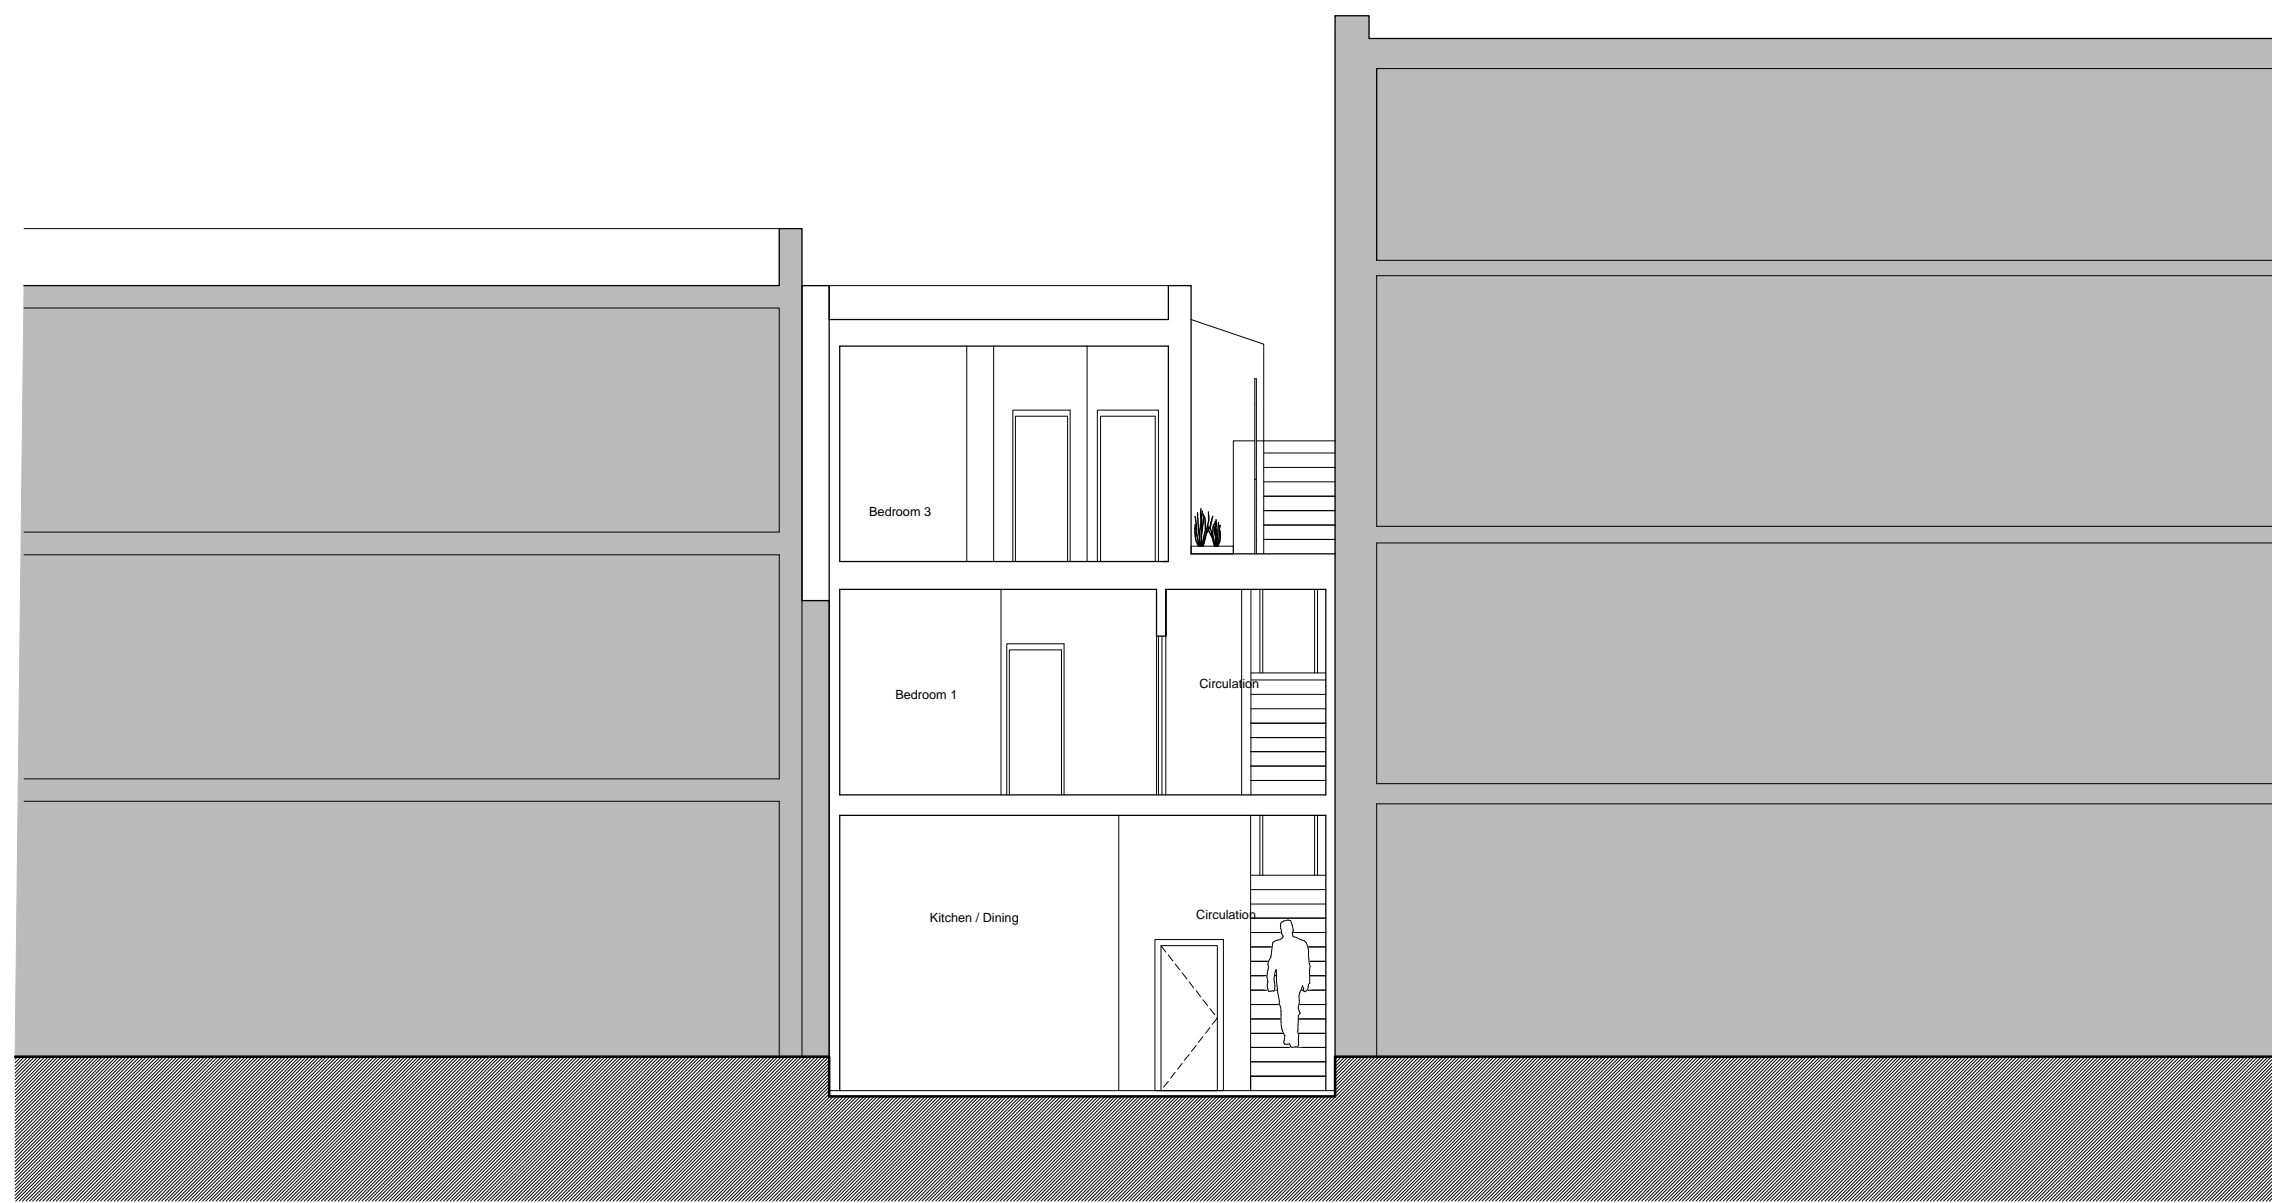

Rev	Date	By	Description
A	26.02.18	SAM	SECTION ALTERED

**Revision Schedule**

project  
**5 ANGLERS LANE**  
 LONDON  
 NW5 3DG

title  
**PROPOSED SECTON B-B**

drawing status <b>PLANNING</b>	
contract no. -	scale <b>1:100 @ A3</b>
client ref. -	date <b>OCTOBER 2017</b>
drawn by <b>DR</b>	checked by <b>CG</b>
project no. <b>13038</b>	drawing number <b>P231</b>
	revision <b>A</b>

**Child Graddon Lewis**  
 architects & designers

Studio1  
 155 Commercial Street  
 Spitalfields  
 London E1 6BJ

T: +44 (0) 20 7539 1200  
 F: +44 (0) 20 7539 1201  
 E: [hq@cgluk.com](mailto:hq@cgluk.com)  
[www.cgluk.com](http://www.cgluk.com)