
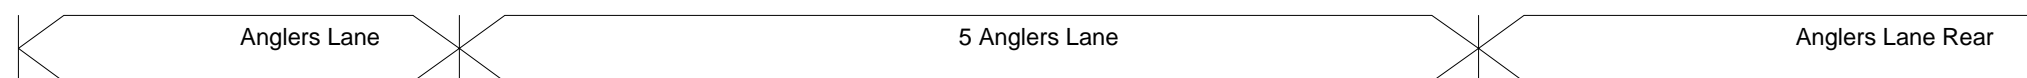


NOTES
 -Do not scale from this drawing, except for planning purposes.
 -Check all dimensions on site.
 -Subject to survey.
 -Subject to site inspection.
 -Site boundary lines are indicative only.

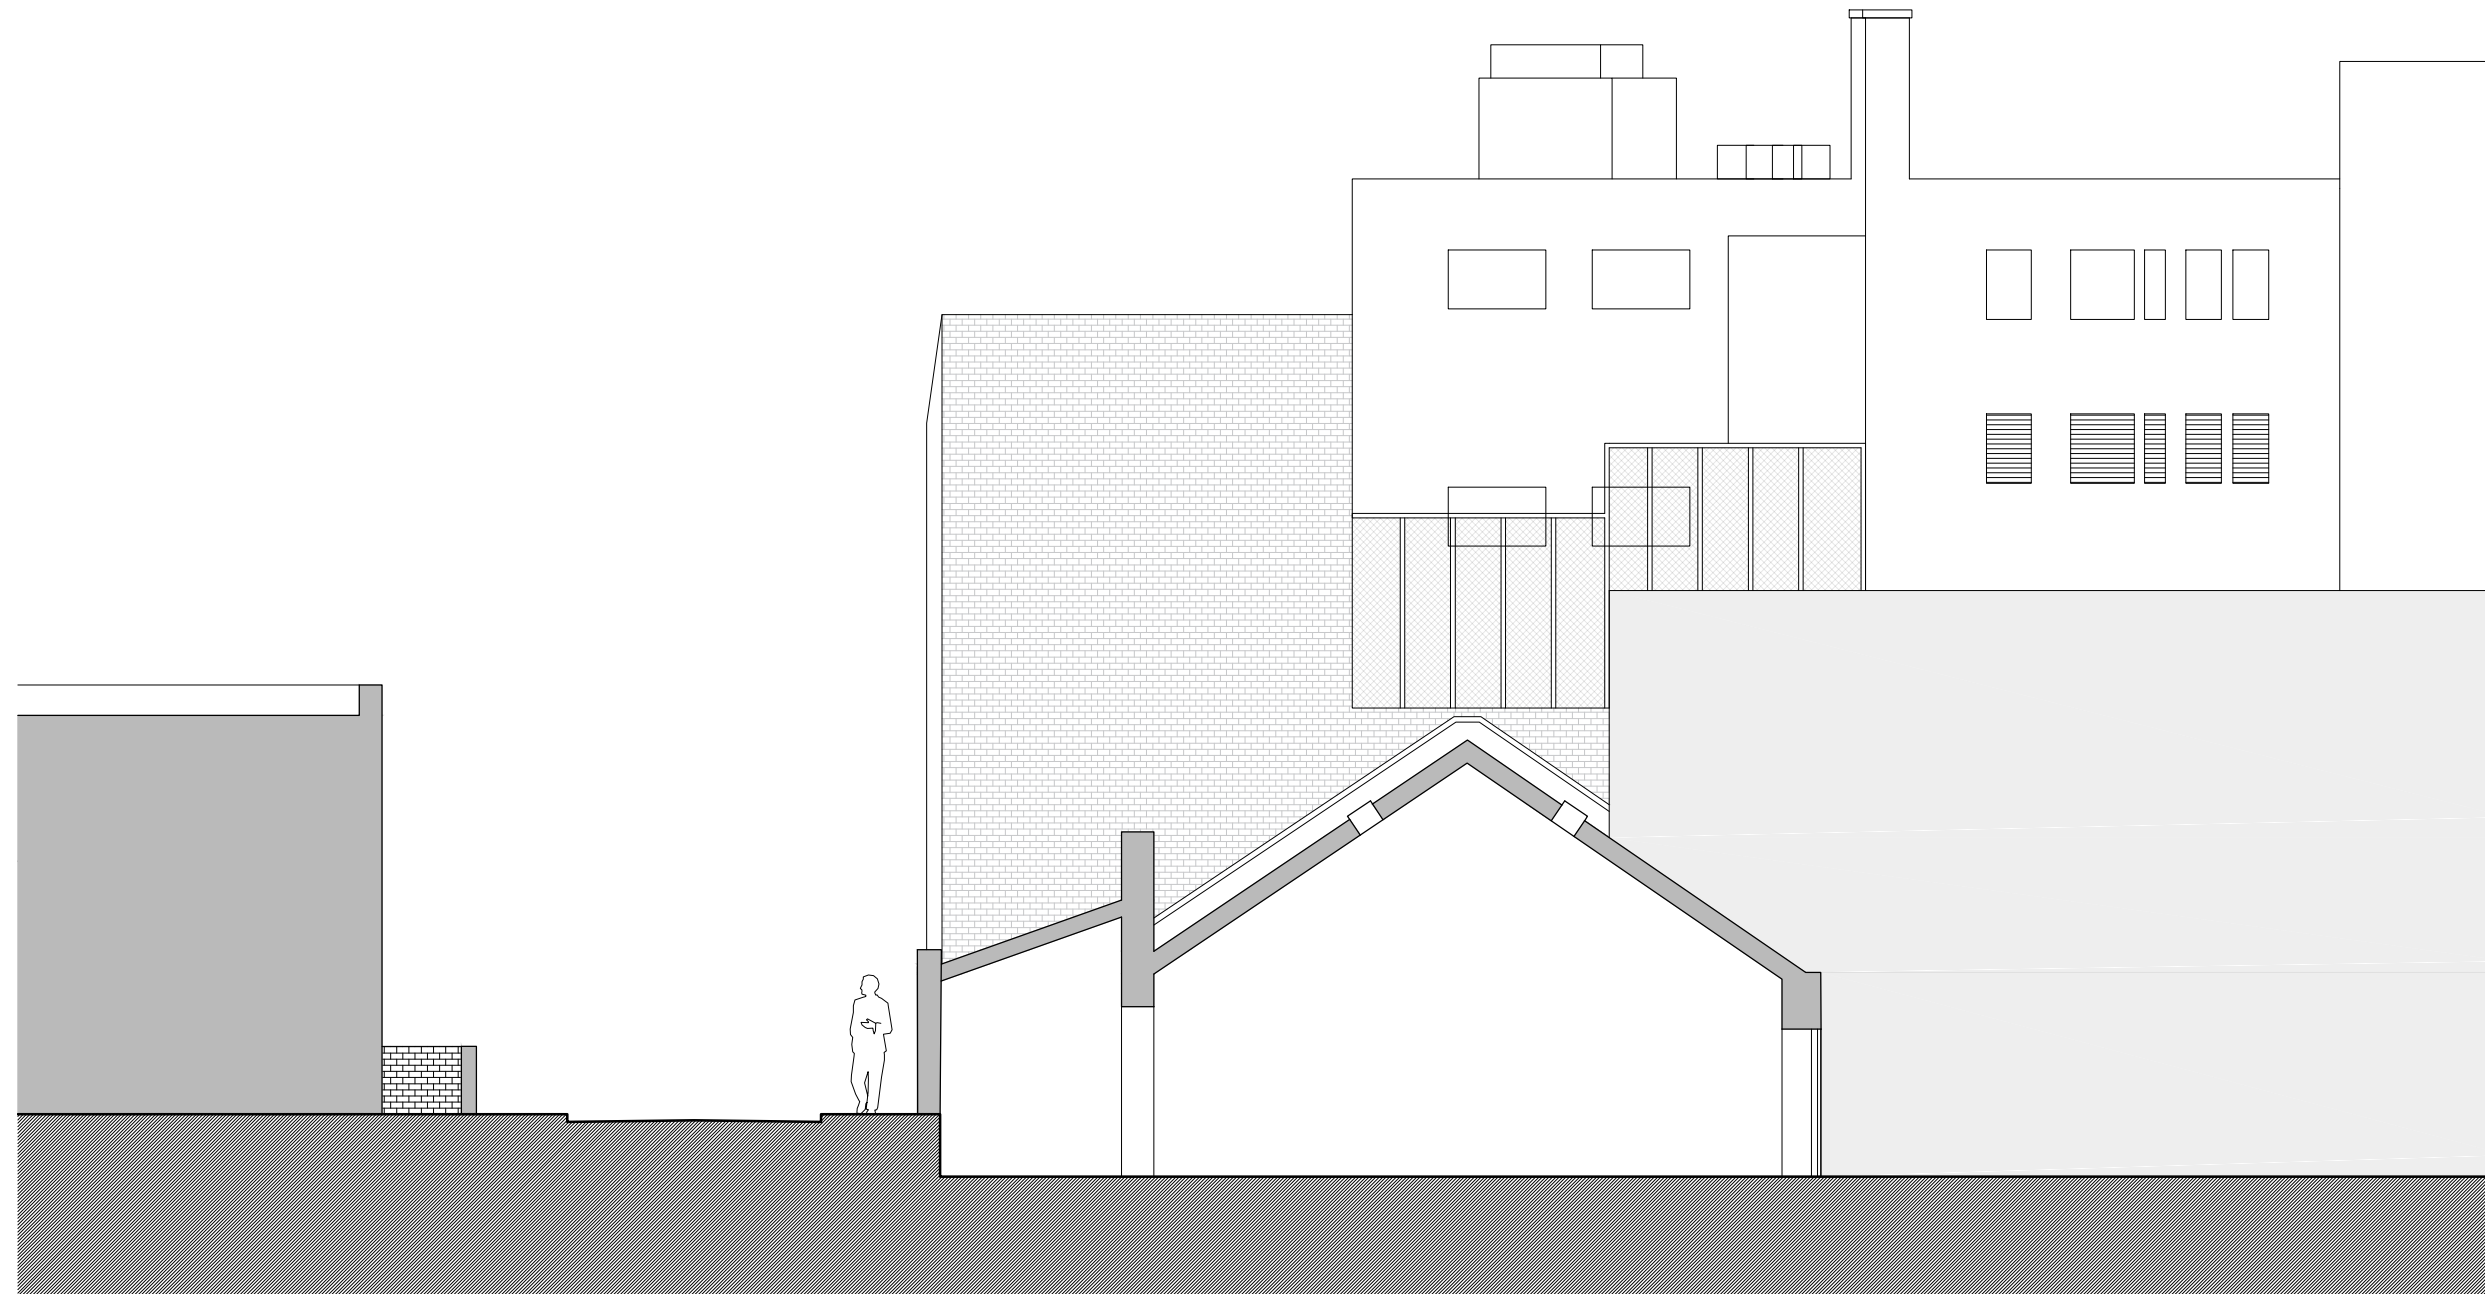

Rev	Date	By	Description
Revision Schedule			

project
**5 ANGLERS LANE
 LONDON
 NW5 3DG**

title
EXISTING SECTON A-A

drawing status PLANNING	
contract no. -	scale 1:100 @ A3
client ref. -	date OCTOBER 2017
drawn by DR	checked by CG
project no. 13038	drawing number E130
	revision -



Child Graddon Lewis
 architects & designers

Studio1
 155 Commercial Street
 Spitalfields
 London E1 6BJ

T: +44 (0) 20 7539 1200
 F: +44 (0) 20 7539 1201
 E: hq@cgluk.com
 www.cgluk.com