
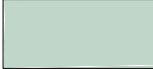
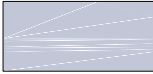


-  Area Removed from previous planning submission REF 2017/5908/P
-  Area of Existing Building consented for residential use under REF 2013/4538/P

**NOTES**

- Do not scale from this drawing, except for planning purposes.
- Check all dimensions on site.
- Subject to survey.
- Subject to site inspection.
- Site boundary lines are indicative only.

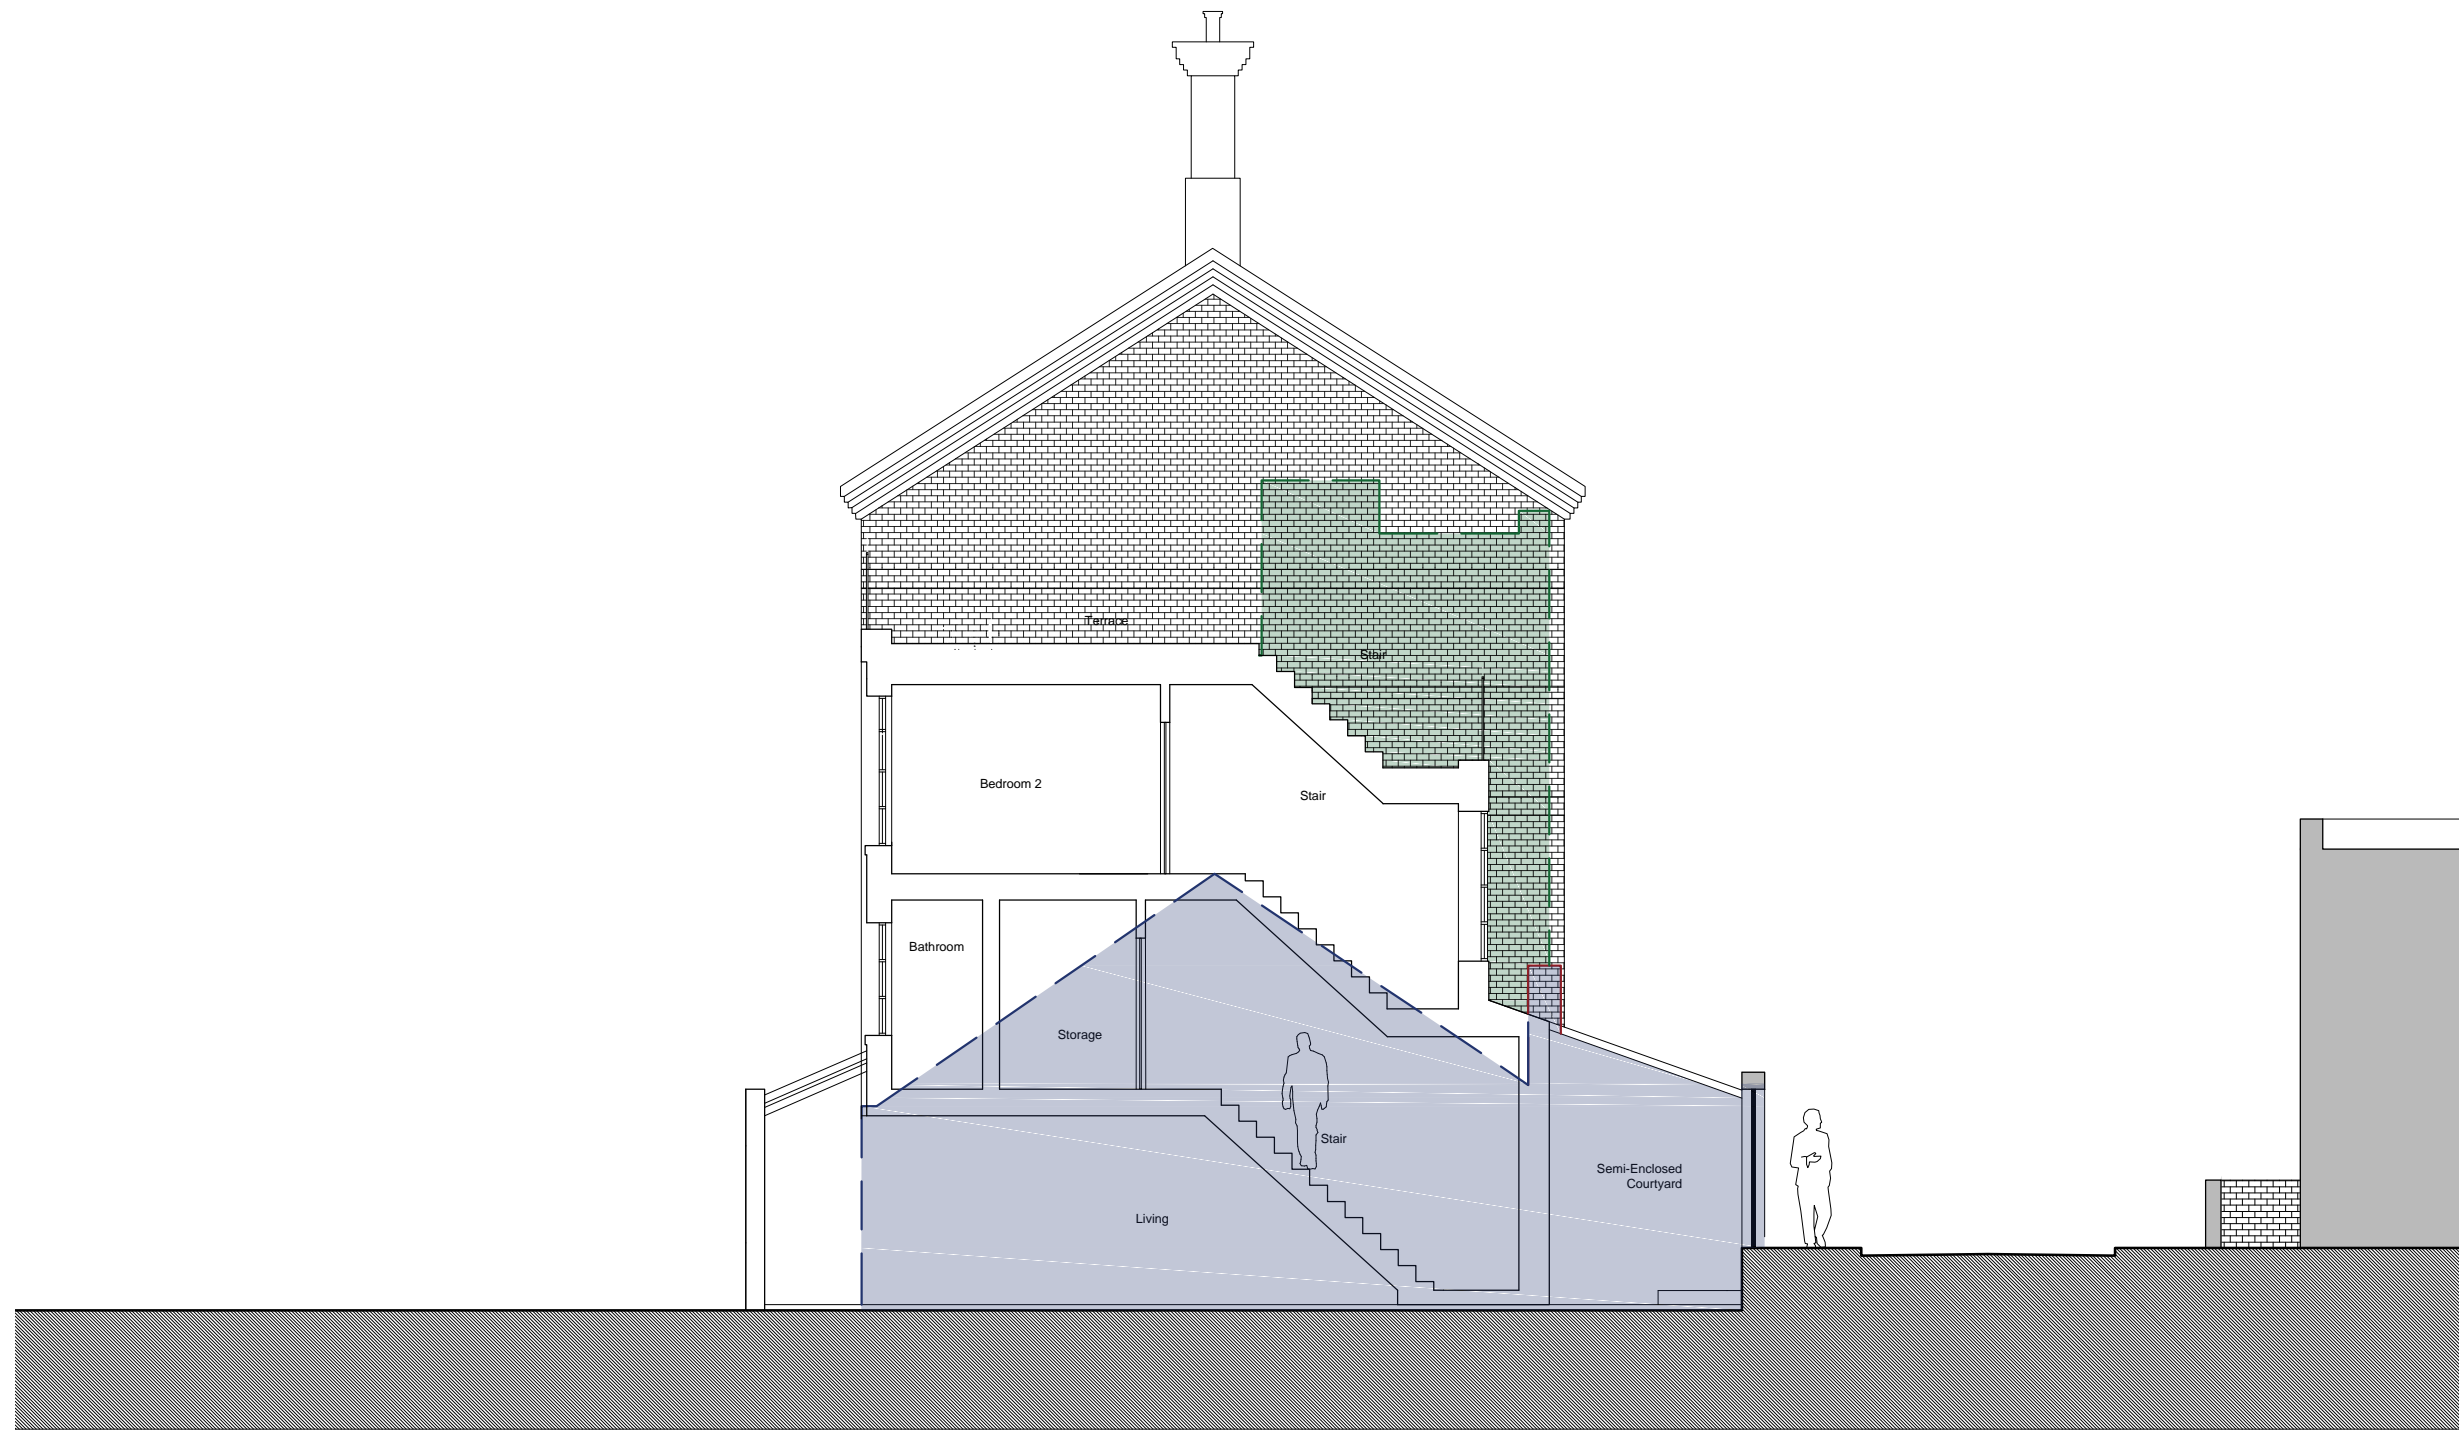

Rev	Date	By	Description
Revision Schedule			

project  
**5 ANGLERS LANE**  
**LONDON**  
**NW5 3DG**

title  
**PROPOSED SECTION C-C**

drawing status <b>PLANNING</b>	
contract no. -	scale <b>1:100 @ A3</b>
client ref. -	date <b>FEBRUARY 2018</b>
drawn by <b>SAM</b>	checked by <b>CG</b>
project no. <b>13038</b>	drawing number <b>P232</b>
revision	



**Child Graddon Lewis**  
architects & designers

Studio1  
155 Commercial Street  
Spitalfields  
London E1 6BJ

T: +44 (0) 20 7539 1200  
F: +44 (0) 20 7539 1201  
E: hg@cgluk.com  
www.cgluk.com