

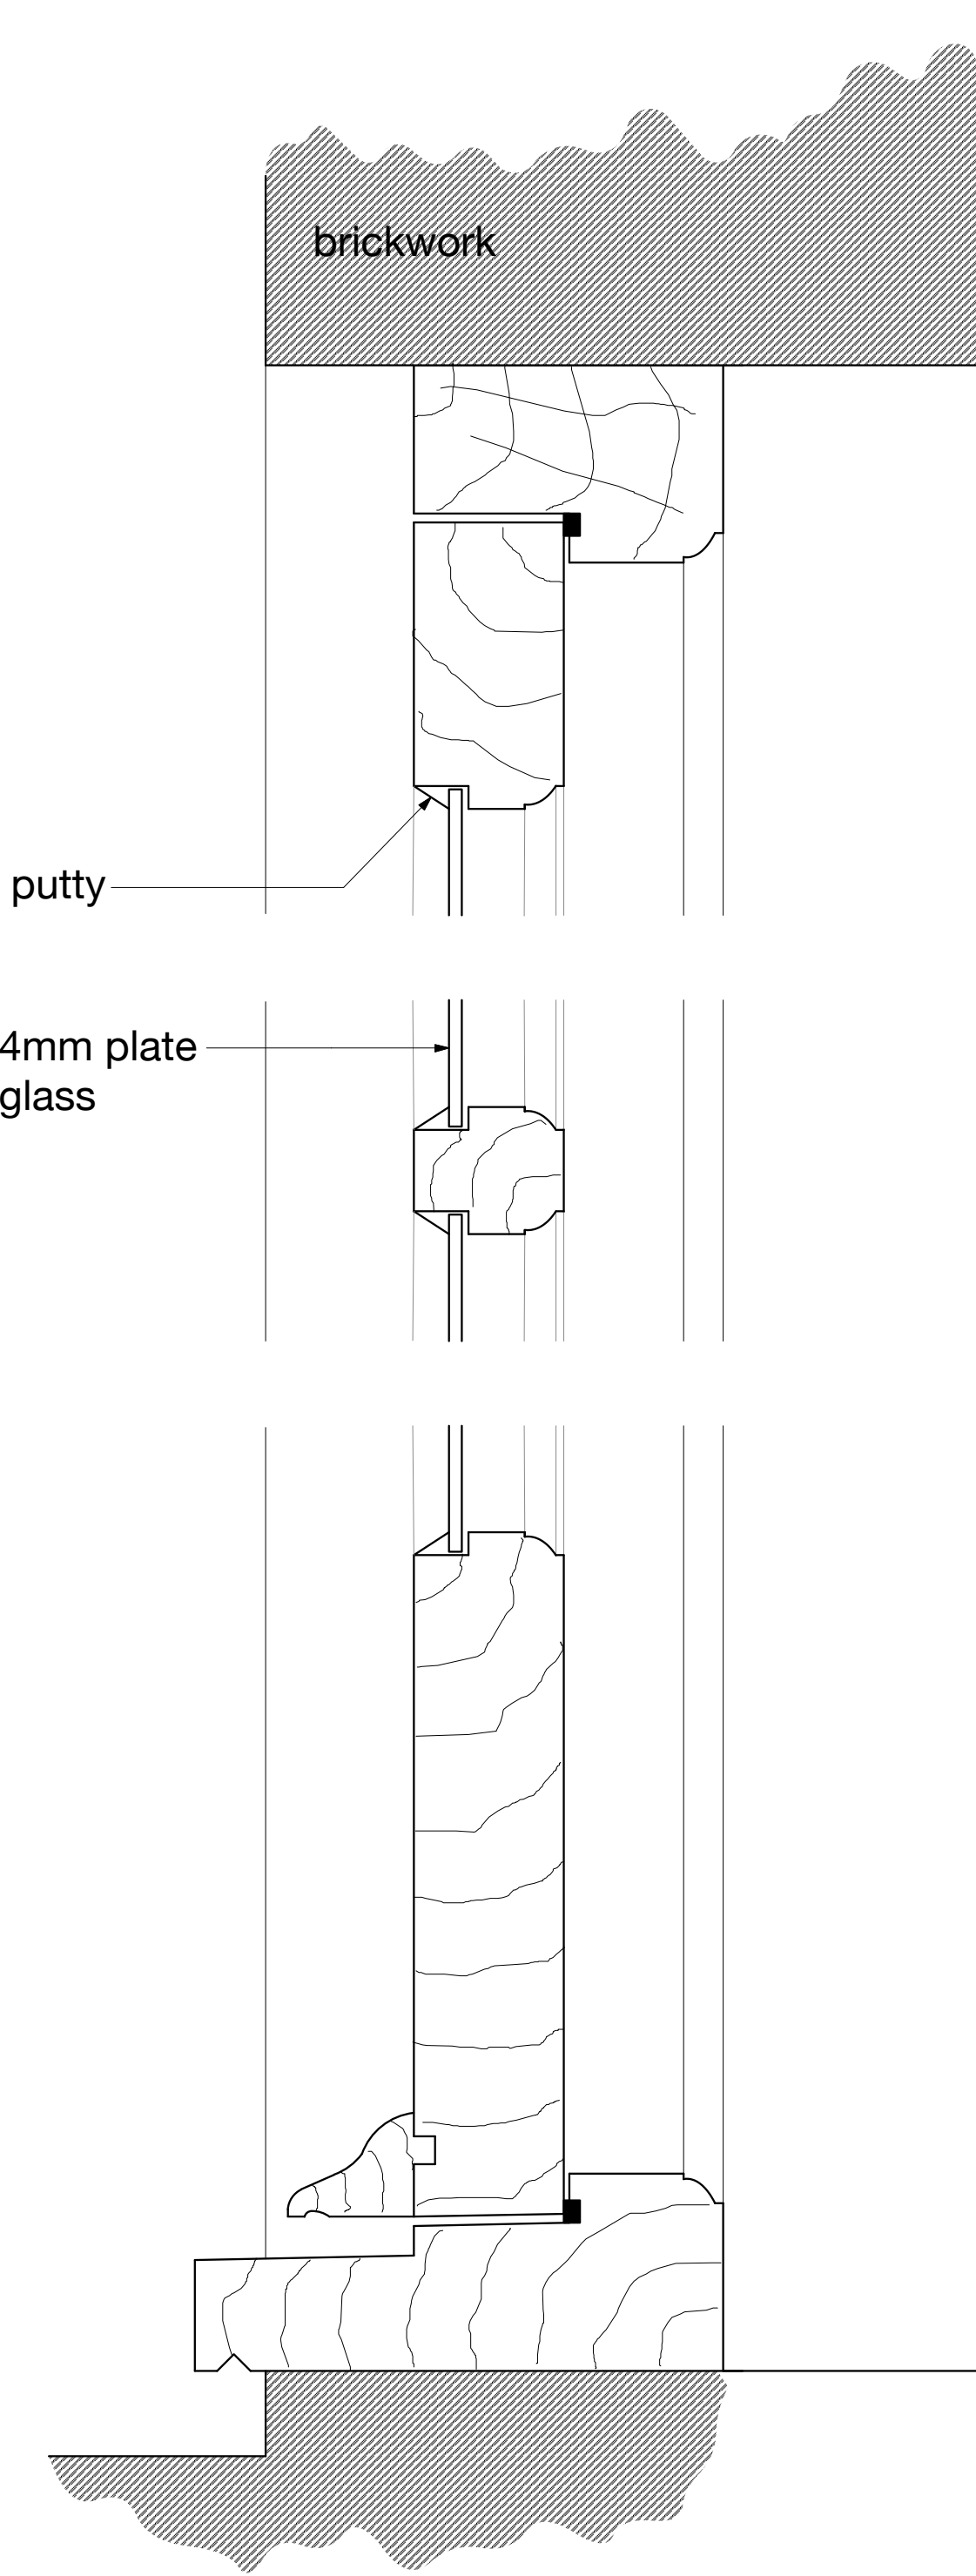
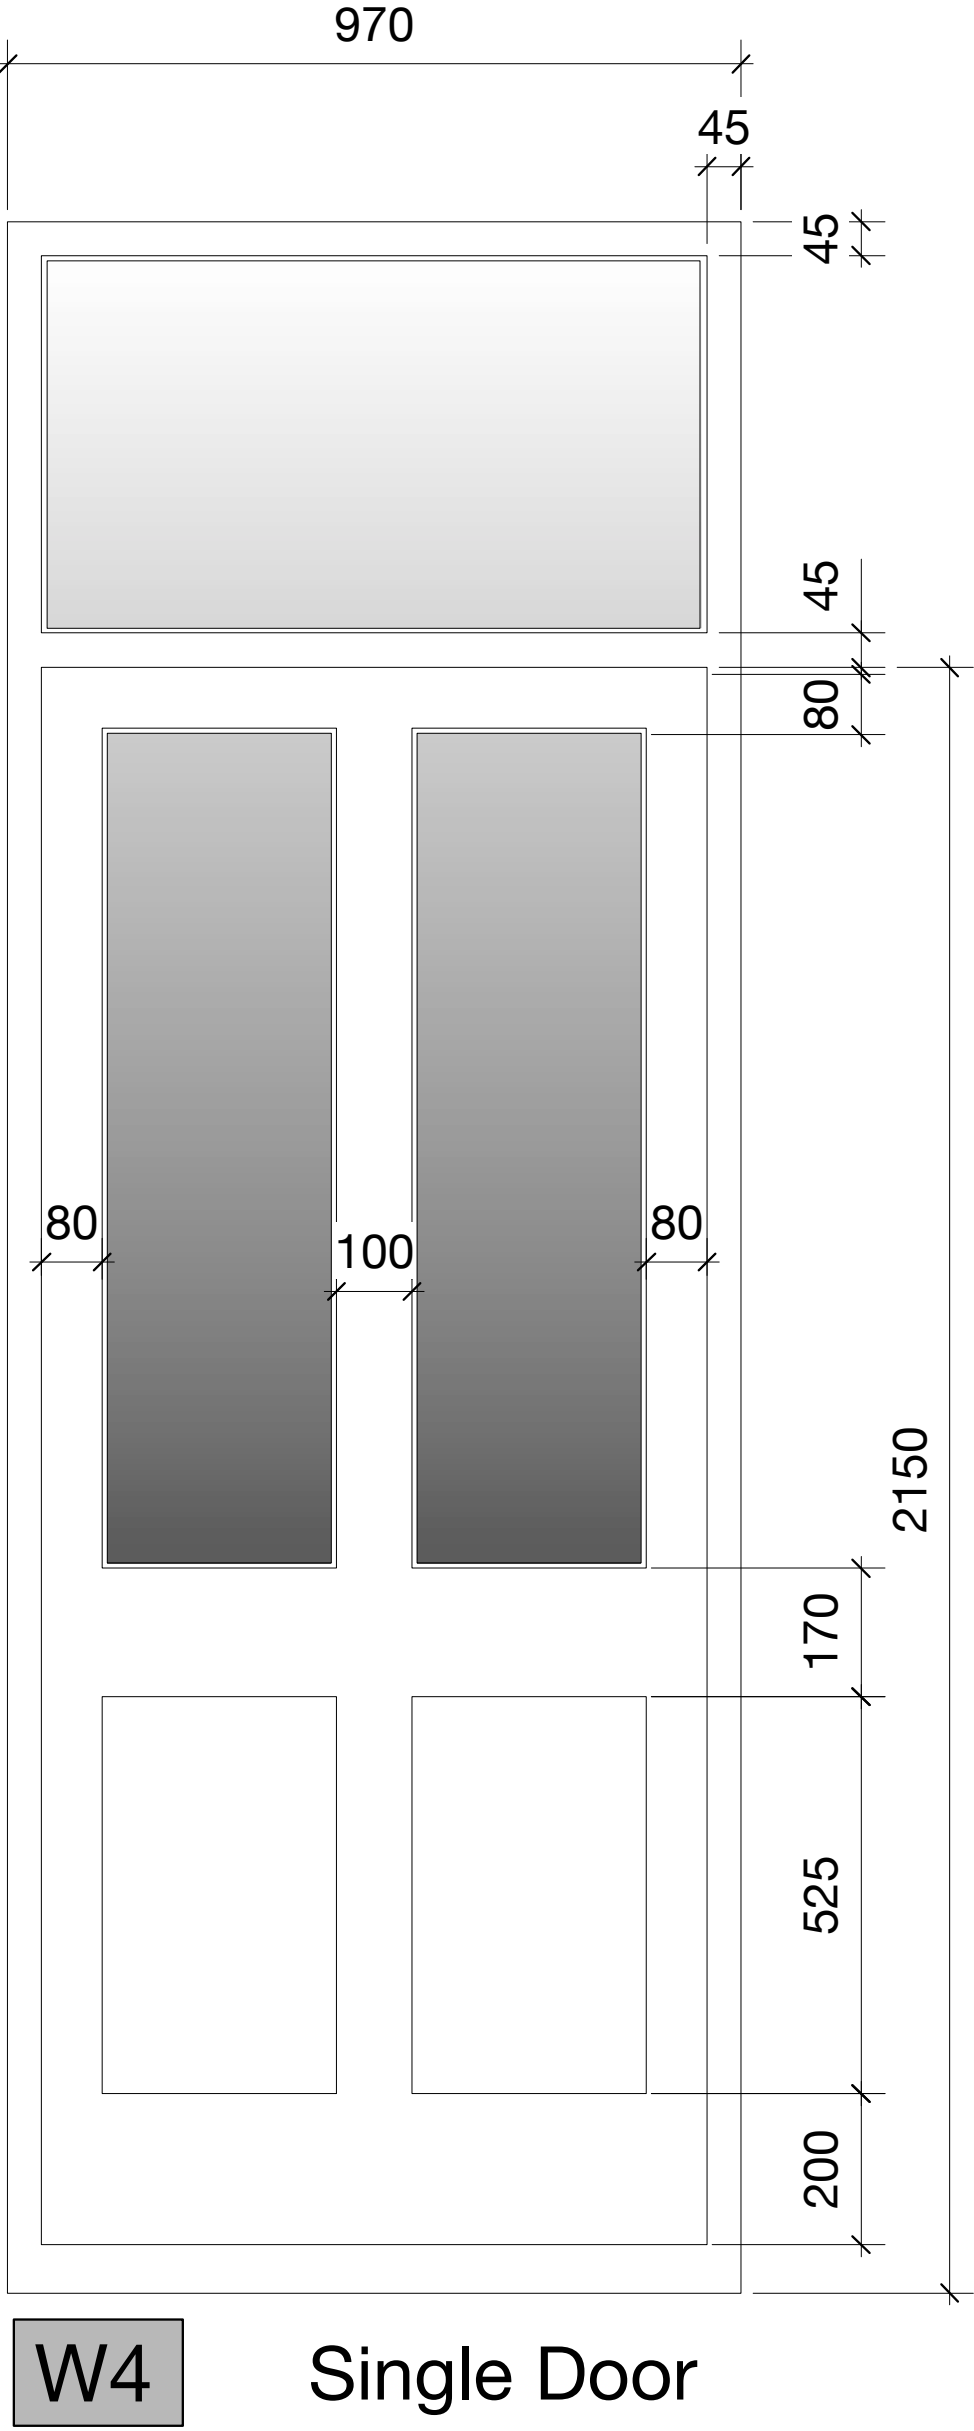
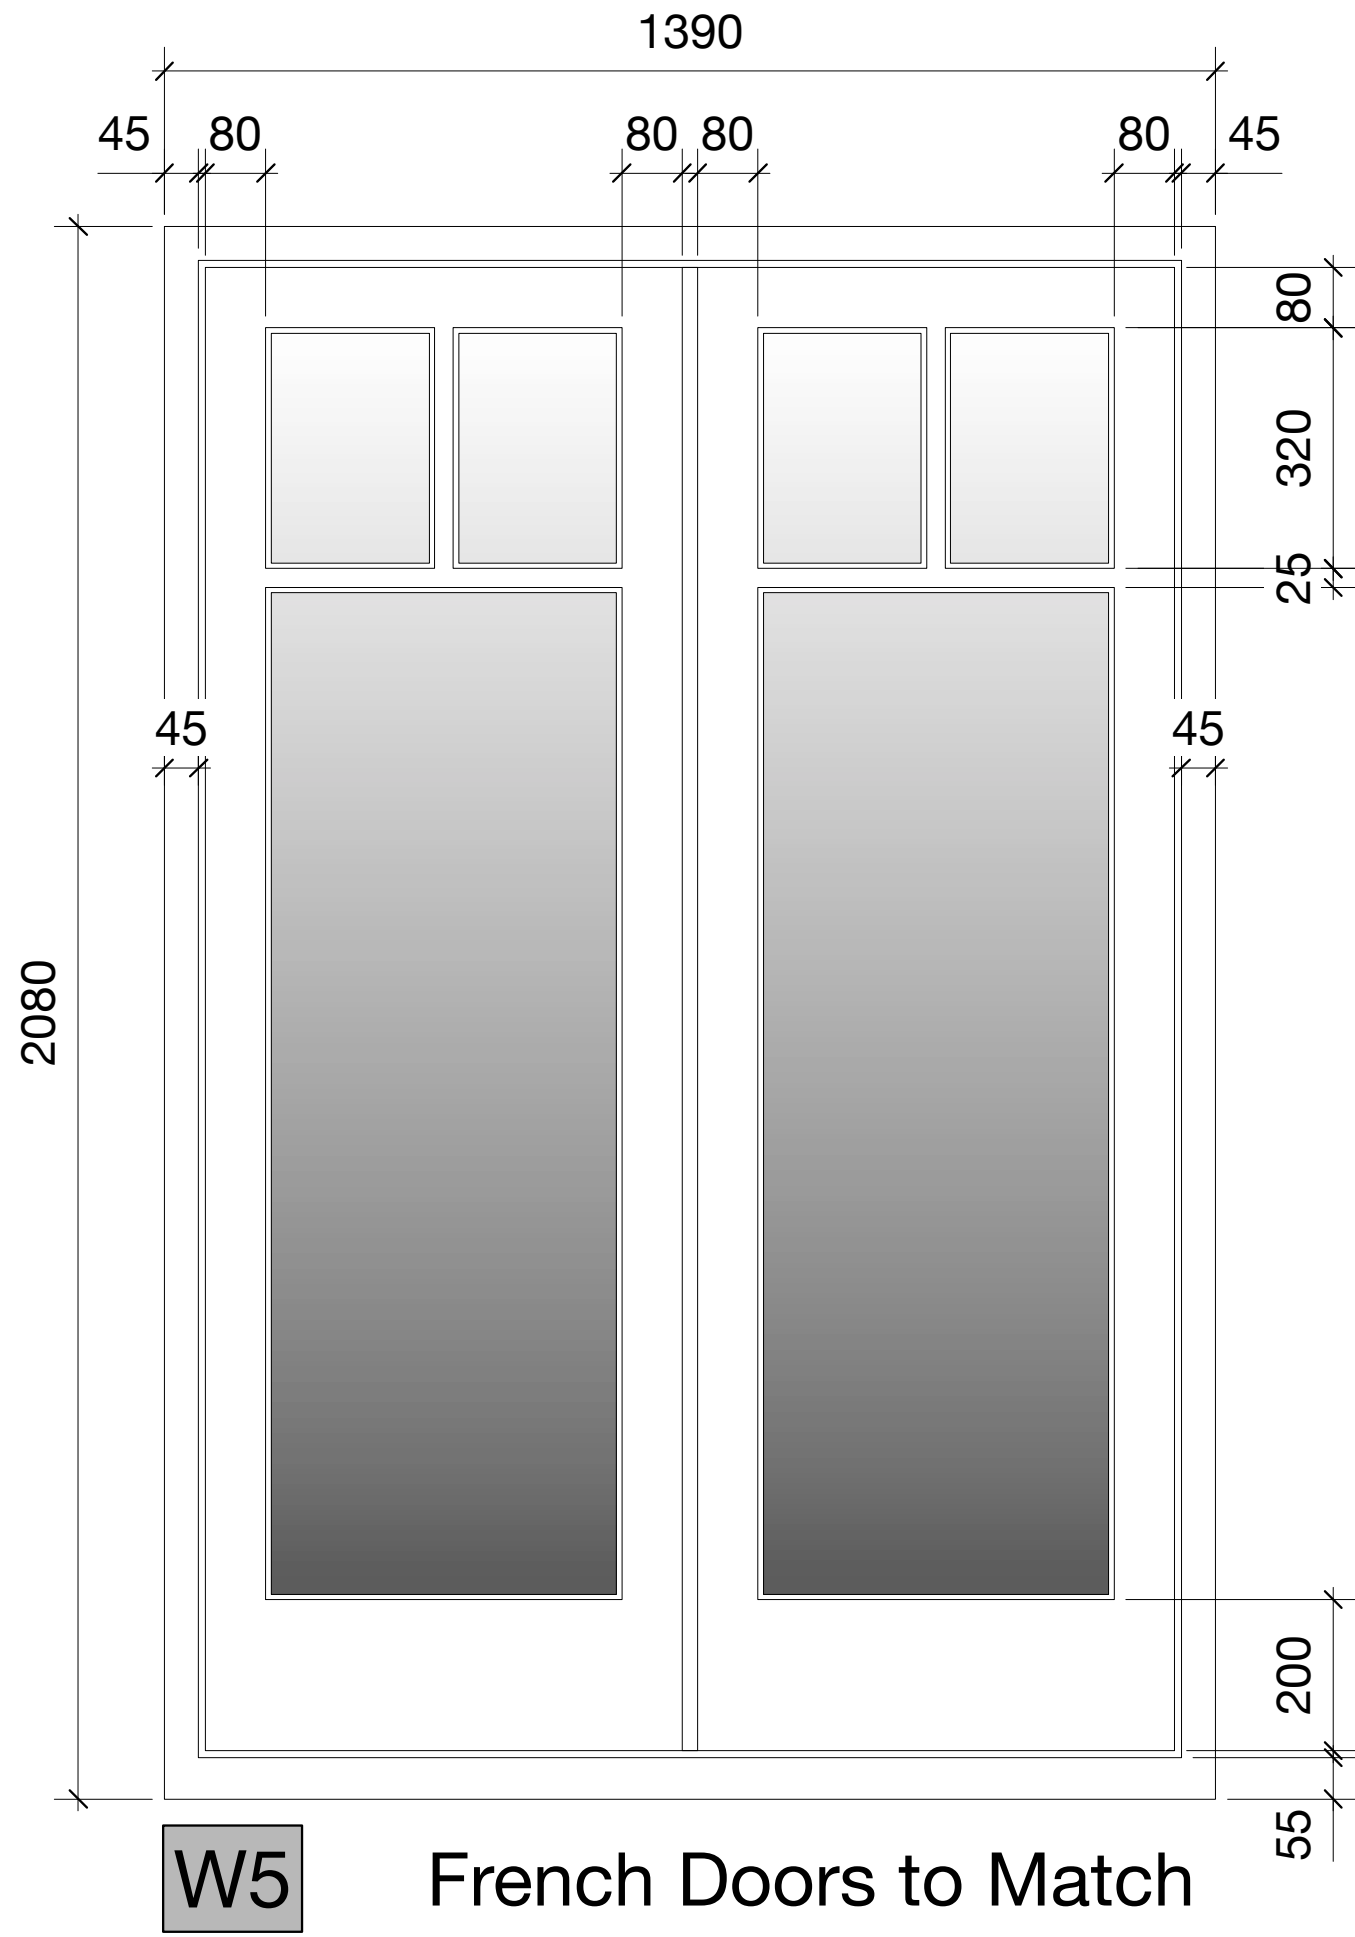



Elevations 1:10@A1

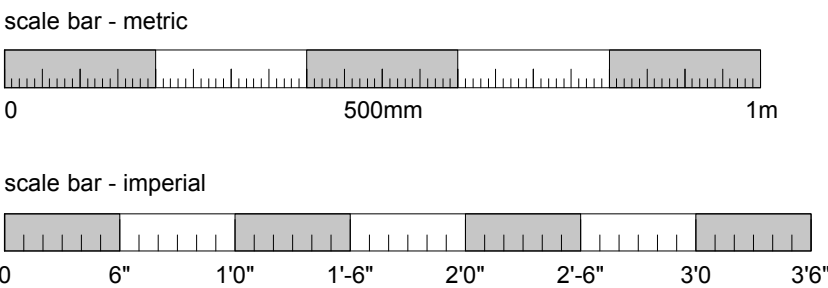


W5 Vertical Section 1:2@A1

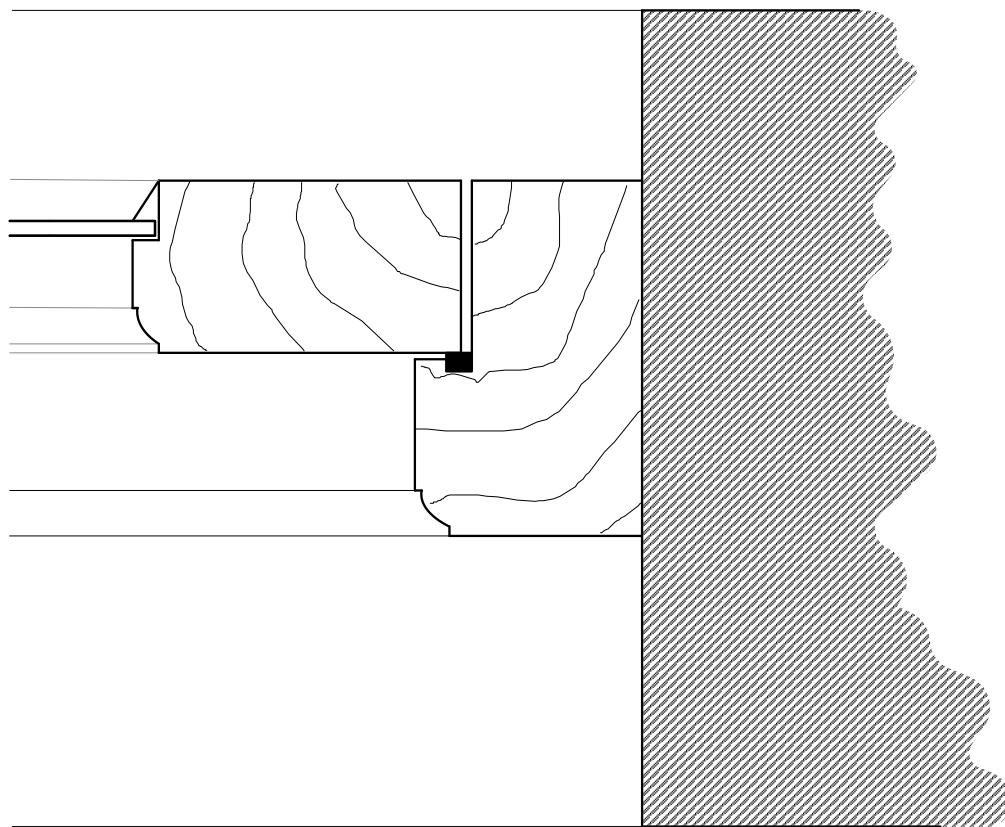

W5 Plan Detail at Jamb 1:2@A1

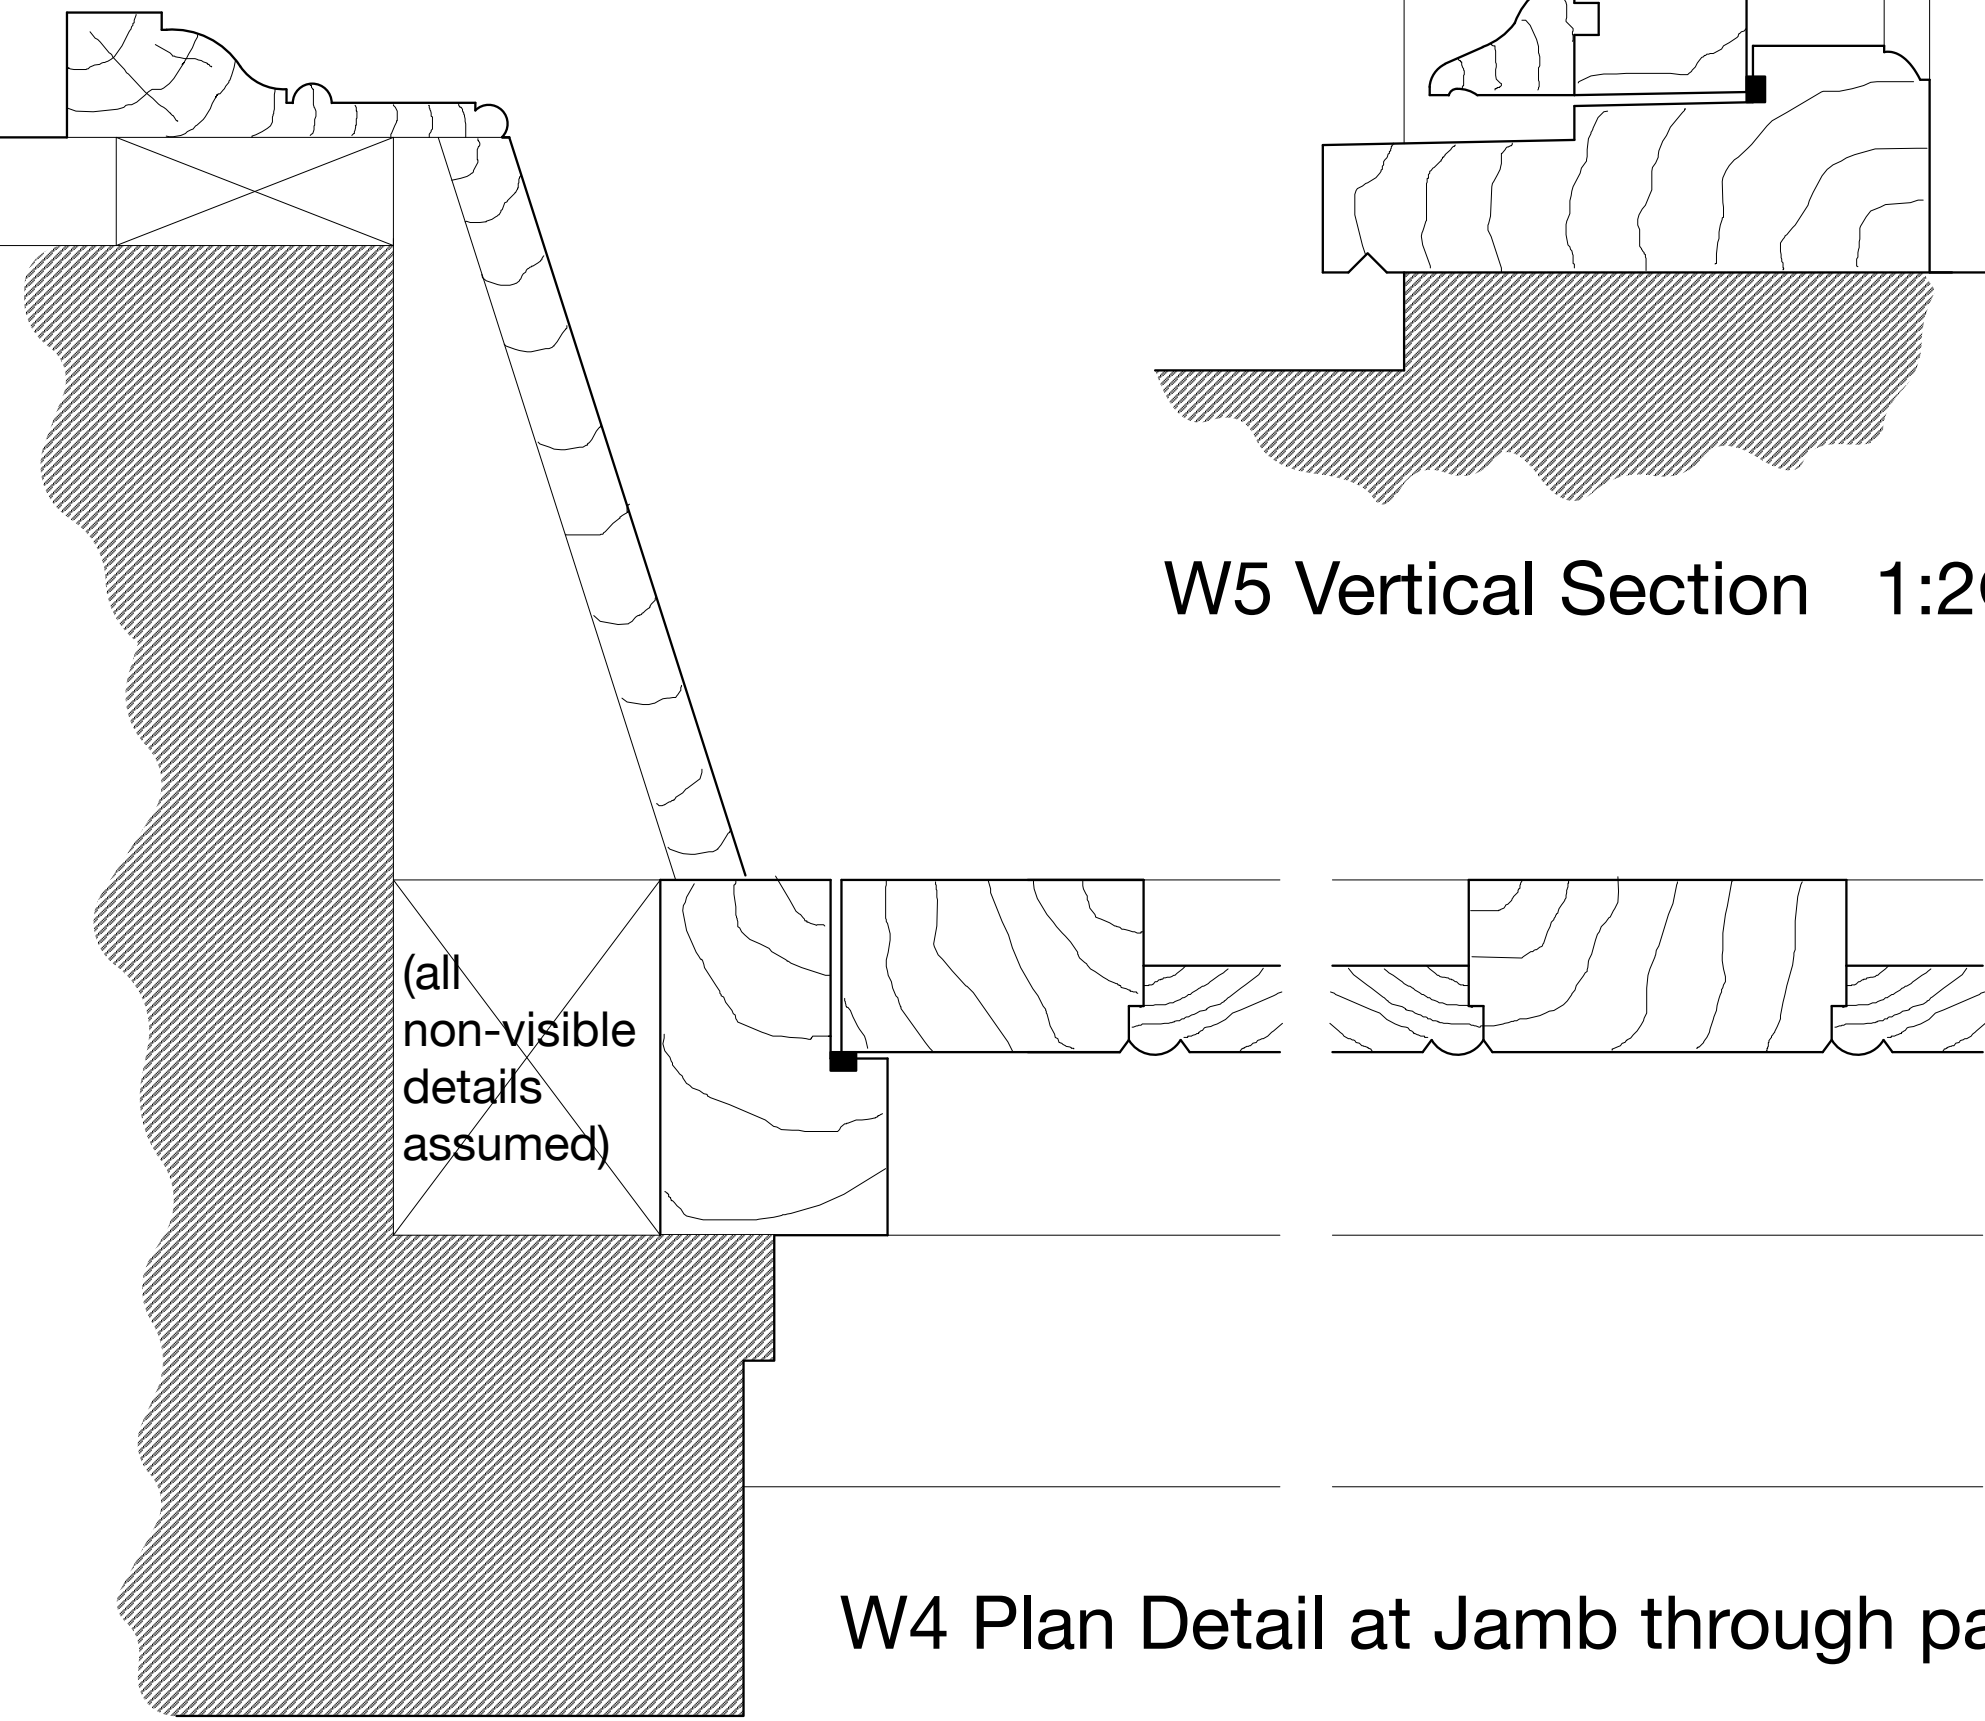

W4 Plan Detail at Jamb through panelling 1:2@A1

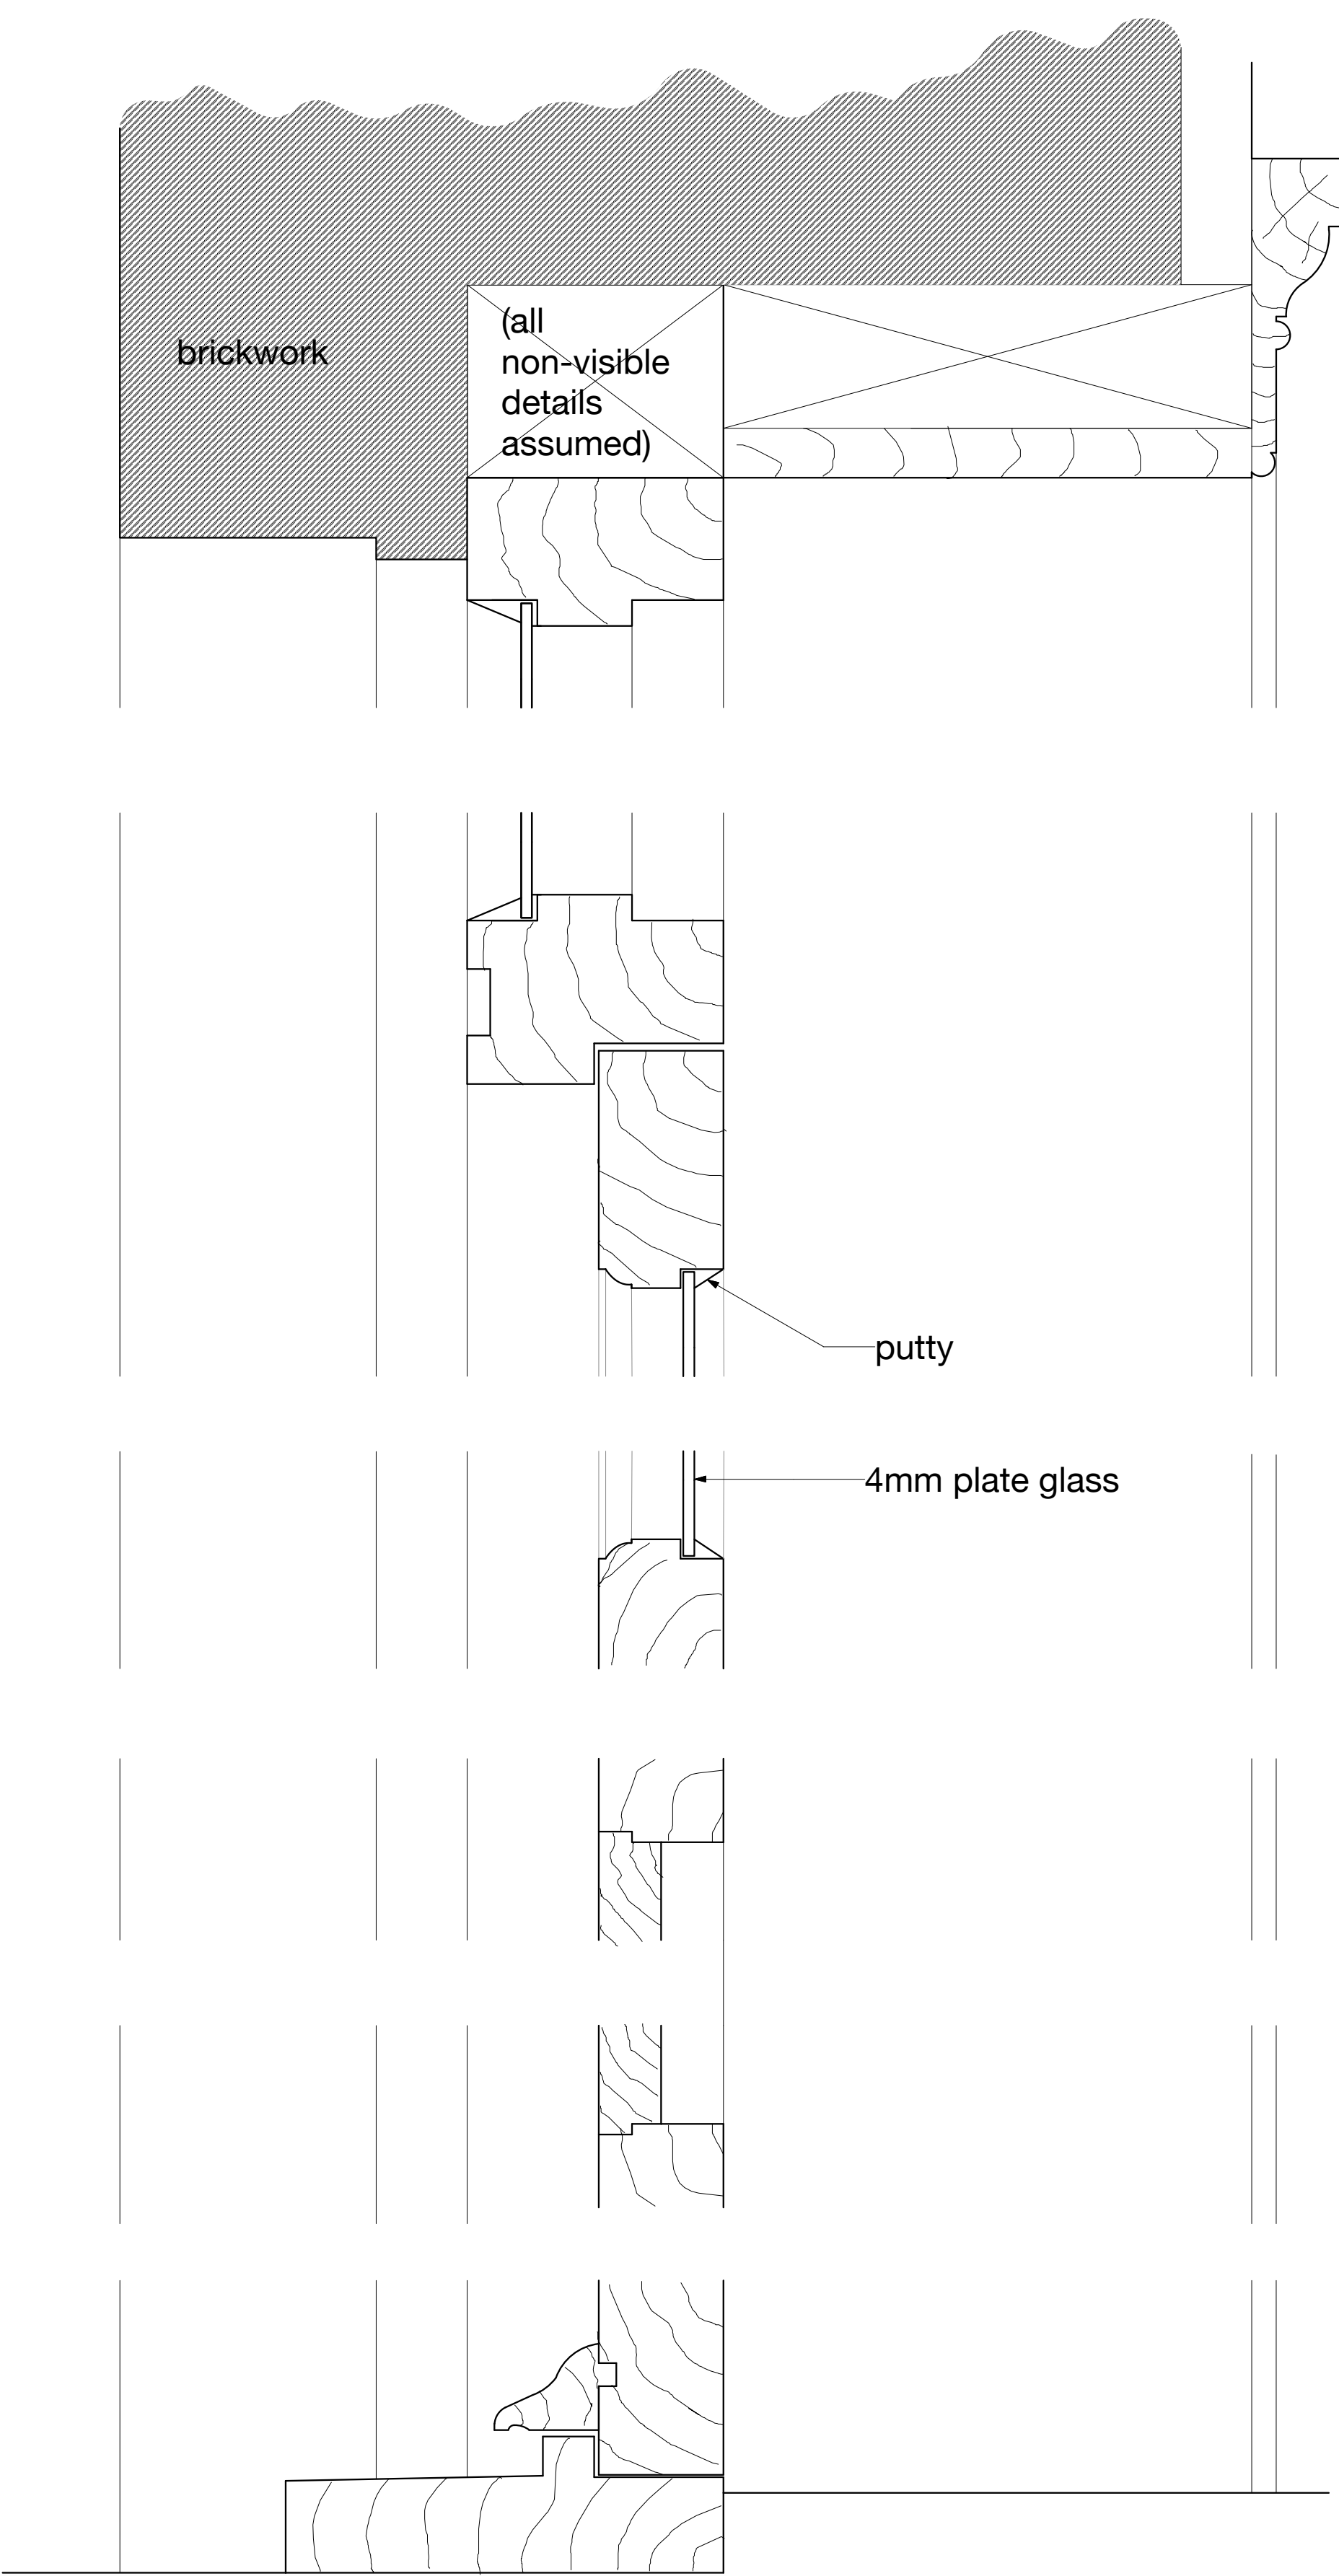

W4 Vertical Section 1:2@A1

