

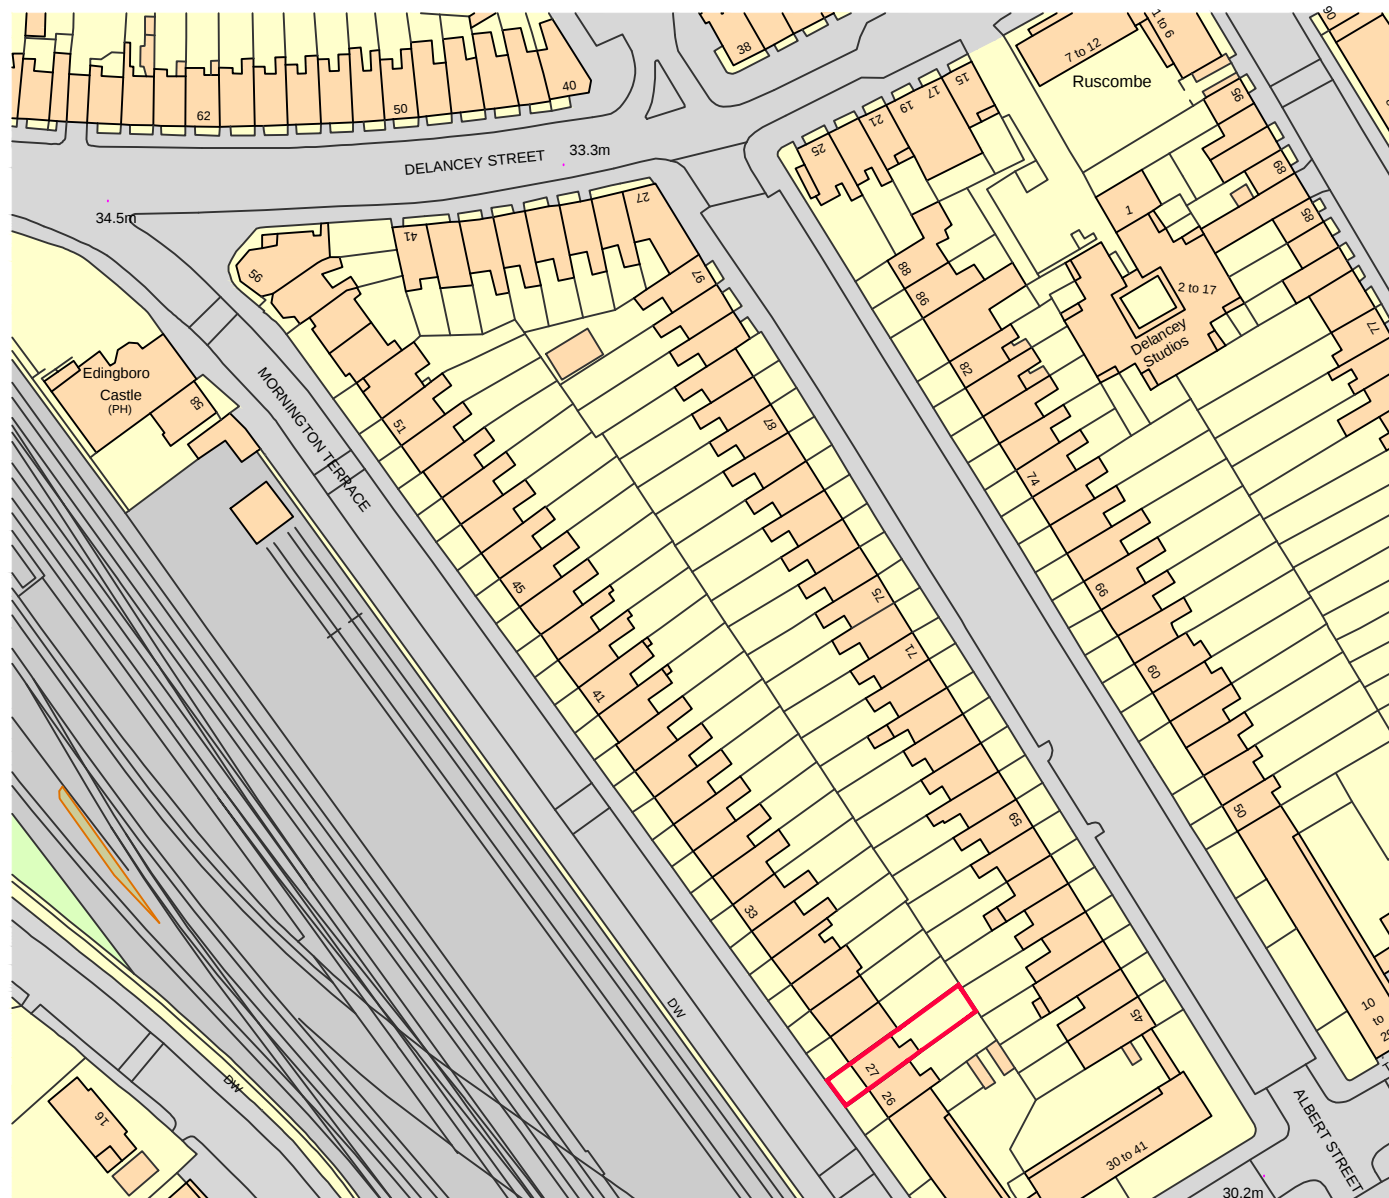


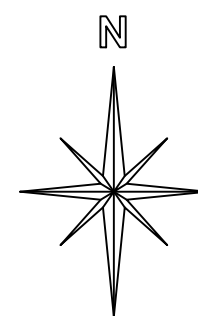

LOCATION PLAN 1:1250 scale

Scale 1:1250 (m)

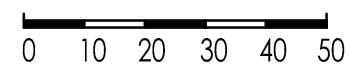

BLOCK PLAN 1:500 scale

Project

DEFECTIVE GARDEN WALLS
27 Mornington Terrace
LONDON
NW1 7RS

LOCATION AND BLOCK PLAN

Amendments

A May 2018 Job number updated from 14/167

Scale **1:500, 1:1250**

Date **May 2018**

Drawing No **18/113-01 A**



Whymark & Moulton

Chartered Surveyors &
 Building Engineers

14 Cornard Road, Sudbury,
 Suffolk. CO10 1RB

Tele: 01787 371371

