


SITE LOCATION

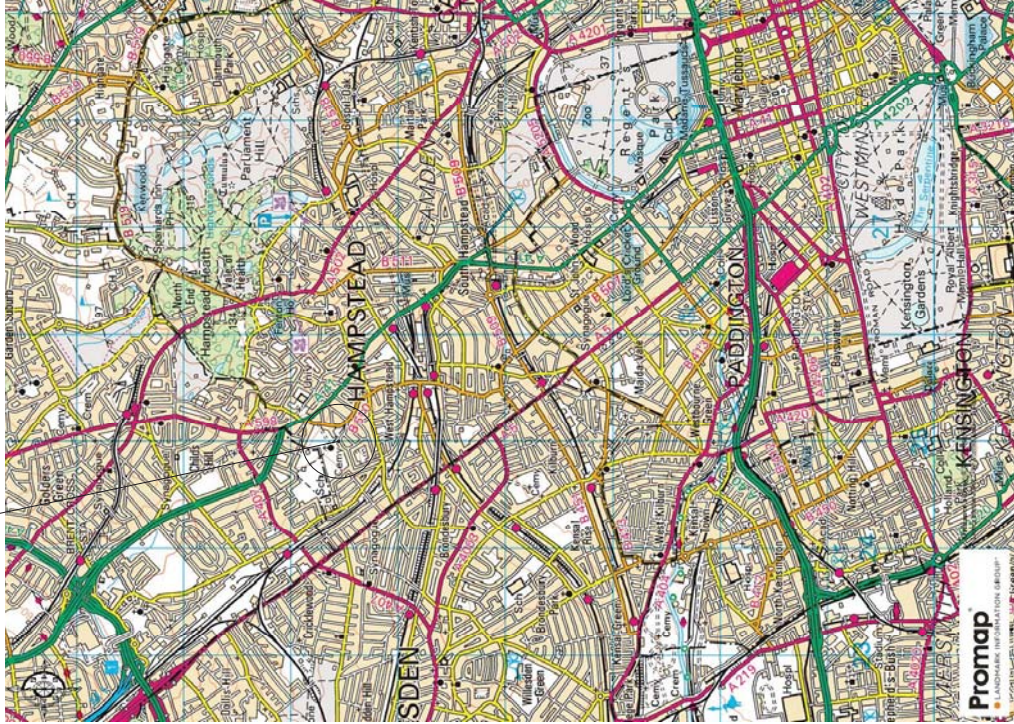


SITE LOCATION

(SCALE 1:50000)

ORDNANCE SURVEY MAP EXTRACT
BASED UPON LANDRANGER MAP SERIES WITH
PERMISSION OF THE CONTROLLER OF HER
MAJESTY'S STATIONERY OFFICE
LICENCE No: 100020449 CROWN COPY

SITE LOCATION

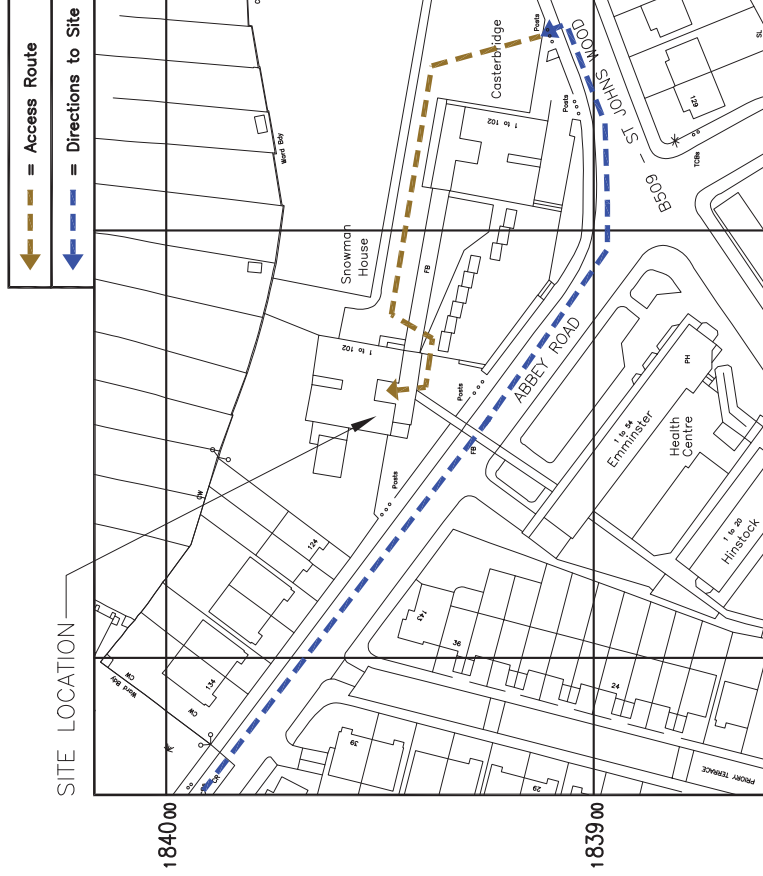


SITE LOCATION

(SCALE 1:1250)

ORDNANCE SURVEY MAP EXTRACT
BASED UPON LANDRANGER MAP SERIES WITH
PERMISSION OF THE CONTROLLER OF HER
MAJESTY'S STATIONERY OFFICE
LICENCE No: 100020449 CROWN COPY

[NGR: 525843, 183950]

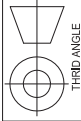

DO NOT SCALE
IF IN DOUBT ASK

THIRD ANGLE



Unit 4 Manor Farm Buildings
Churchend Lane, Chalfont
Goucestershire, GL12 8LJ

GENERAL NOTES

1. ALL DIMENSIONS IN MILLIMETRES
UNLESS STATED OTHERWISE
2. ALL DRAWING CONSTRUCTION
NOTES FOR GUIDANCE ONLY. FOR
INSTALLATION INSTRUCTIONS
REFER TO THE RELEVANT METHOD
STATEMENT.



Project No.	Revision	Date	Drawn By	App'd By
02	AMEND TITLE BLOCK INFO	08.03.18	CH	PB
01	FIRST ISSUE	27.02.18	CH	PB

This drawing is the property of B&W Consultants Ltd, and may not be reproduced or disclosed to a third party in any form without written permission.

Site Name:	SNOWMAN HOUSE
Site Ref:	SNOW
Scale:	AS SHOWN
Date:	27.02.18
Drawn By:	CH
Site Address:	SNOWMAN HOUSE ABBAY ROAD HAMPSTEAD LONDON, NW6 4DN

Drawing Title:	PLANNING DRAWINGS McKAY BROTHERS DISH PROJECT SITE LOCATION MAPS
----------------	--

Drawing No.	App'd
A3_BW3286_SAV_100_02	PB