


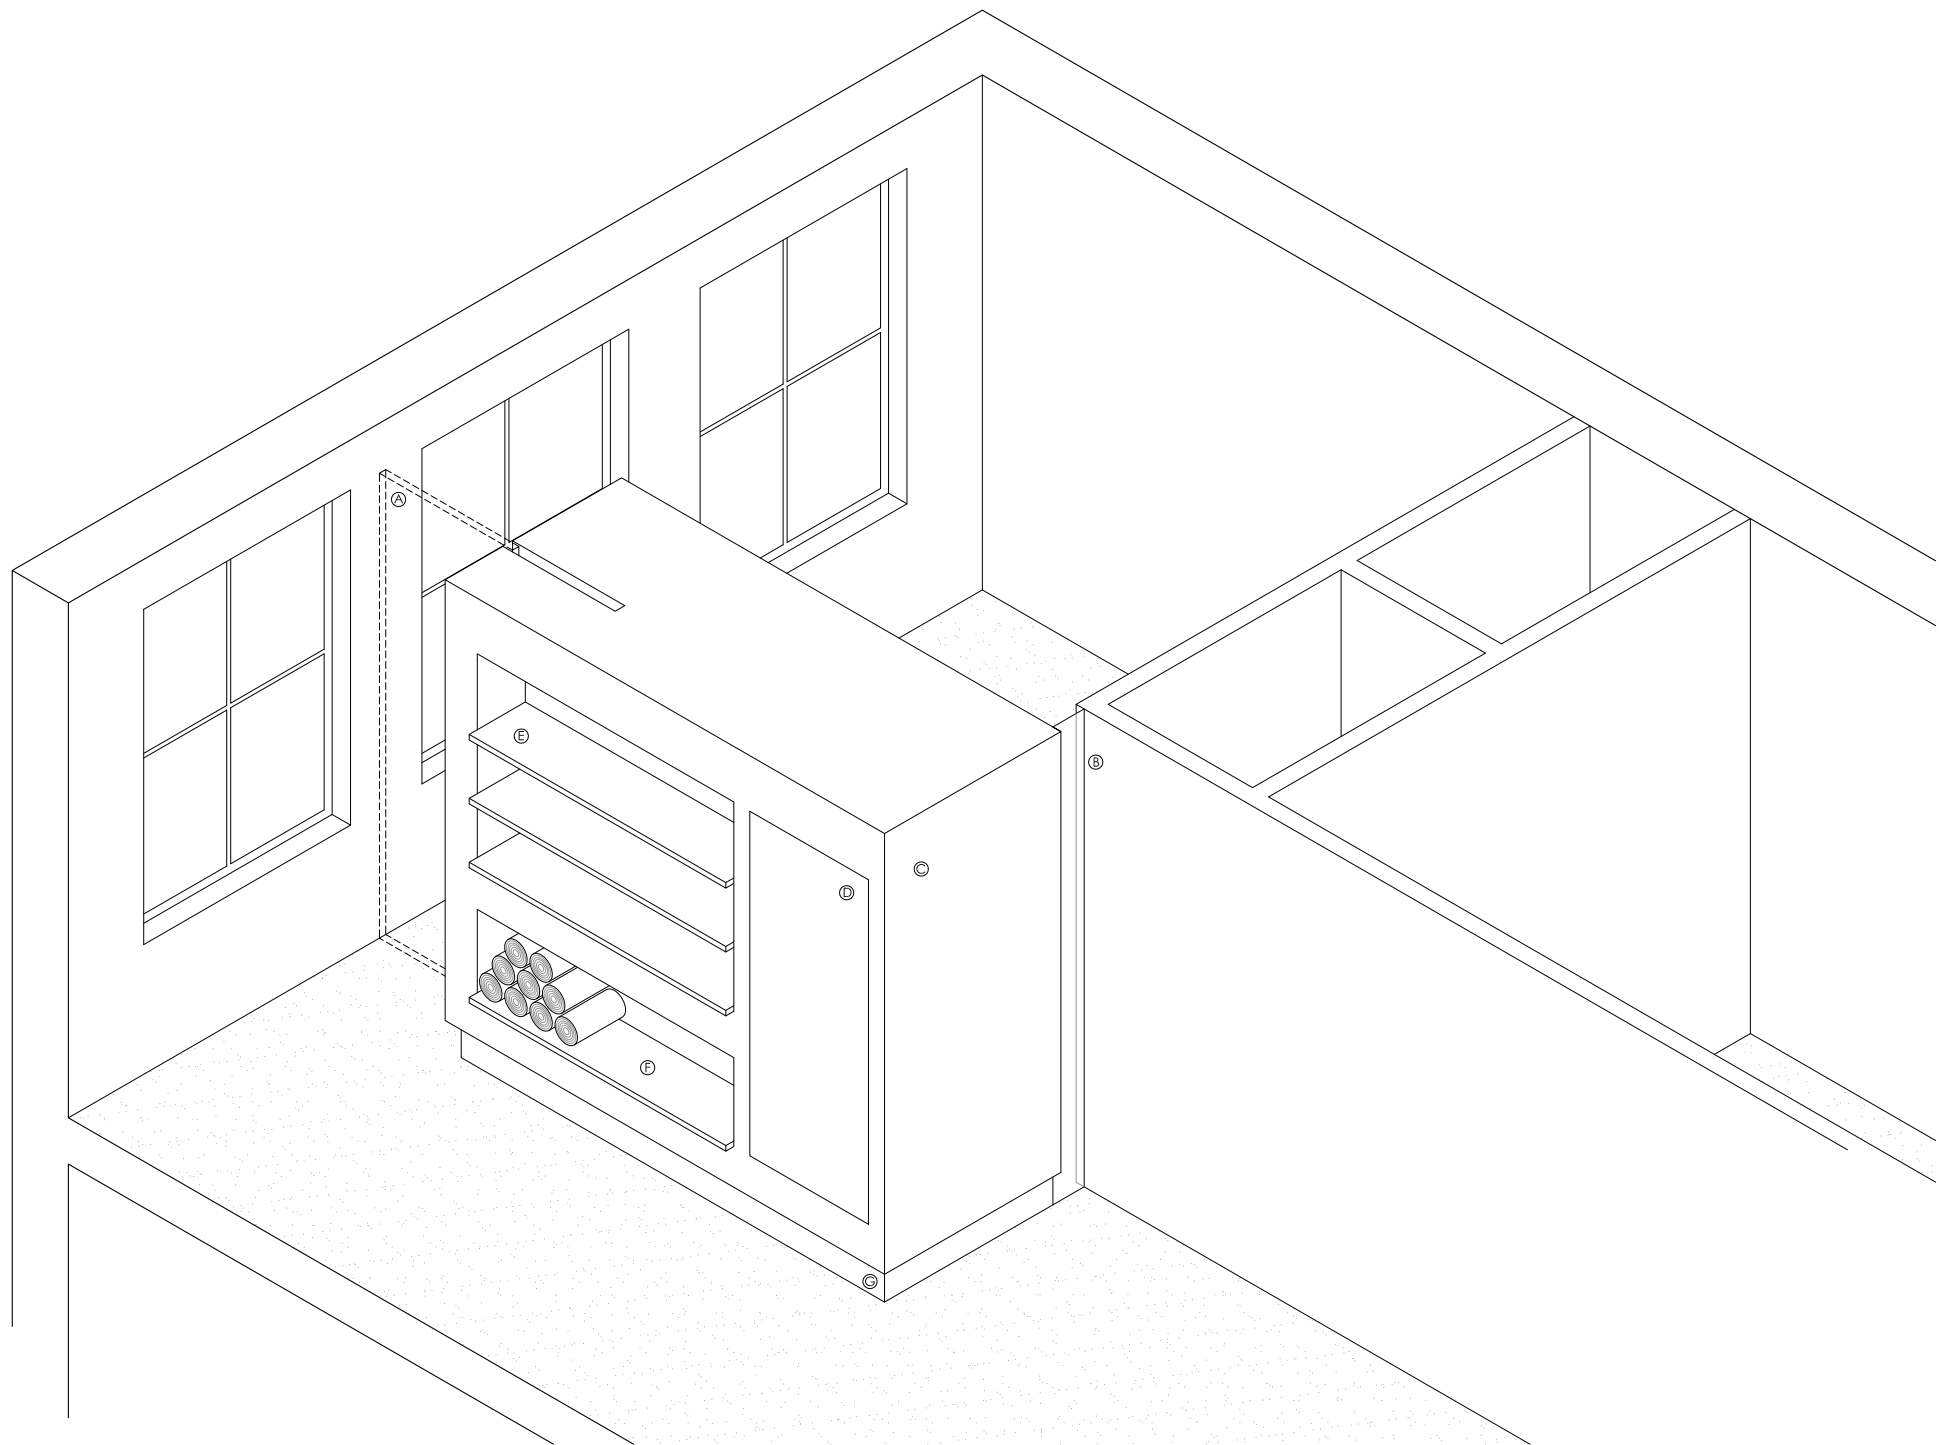

PROPOSED RECEPTION ROOM FEATURE STORAGE/FIREPLACE - AXONOMETRIC SKETCH
1:20@A1

- KEY:**
- Ⓐ POCKET SLIDING DOOR
 - Ⓑ OPAQUE GLASS SCREEN
 - Ⓒ PAINTED PLASTERBOARD FINISH
 - Ⓓ CONCEALED HINGED CLOAK DOOR
 - Ⓔ TIMBER SHELVING
 - Ⓕ FIREPLACE FEATURE
 - Ⓖ RECESSED PLINTH (CONCEALED LIGHTING)

6074				
Copyright of this drawing remains the sole property of den of Ramsden & Partners Architects Ltd unless otherwise assigned in writing. All dimensions are to be worked in all cases with any discrepancies reported to RPA prior to commencement of any work.				
Northpoint:				
Rev	Date	Amendment	By	Chk
Notes:				



67 Clerkenwell Road, London EC1R 5BL
8 Wharf Street, The Calls, Leeds LS2 7EQ
T: 0844 844 0070
info@den.uk.com
www.den.uk.com

Project: 26 Chalcot Square Primrose Hill, Camden				
Client: Mr M Dicks				
Title: PROPOSED RECEPTION ROOM FEATURE STORAGE/FIREPLACE - AXO				
Date: 25.11.13	Scale: 1:20	Size: A1	Drawn: KS	Checked: KG
Project No: 6074	Dwg No: 050	Rev: -	Status: REV-PLANNING	