


24 Belsize Lane

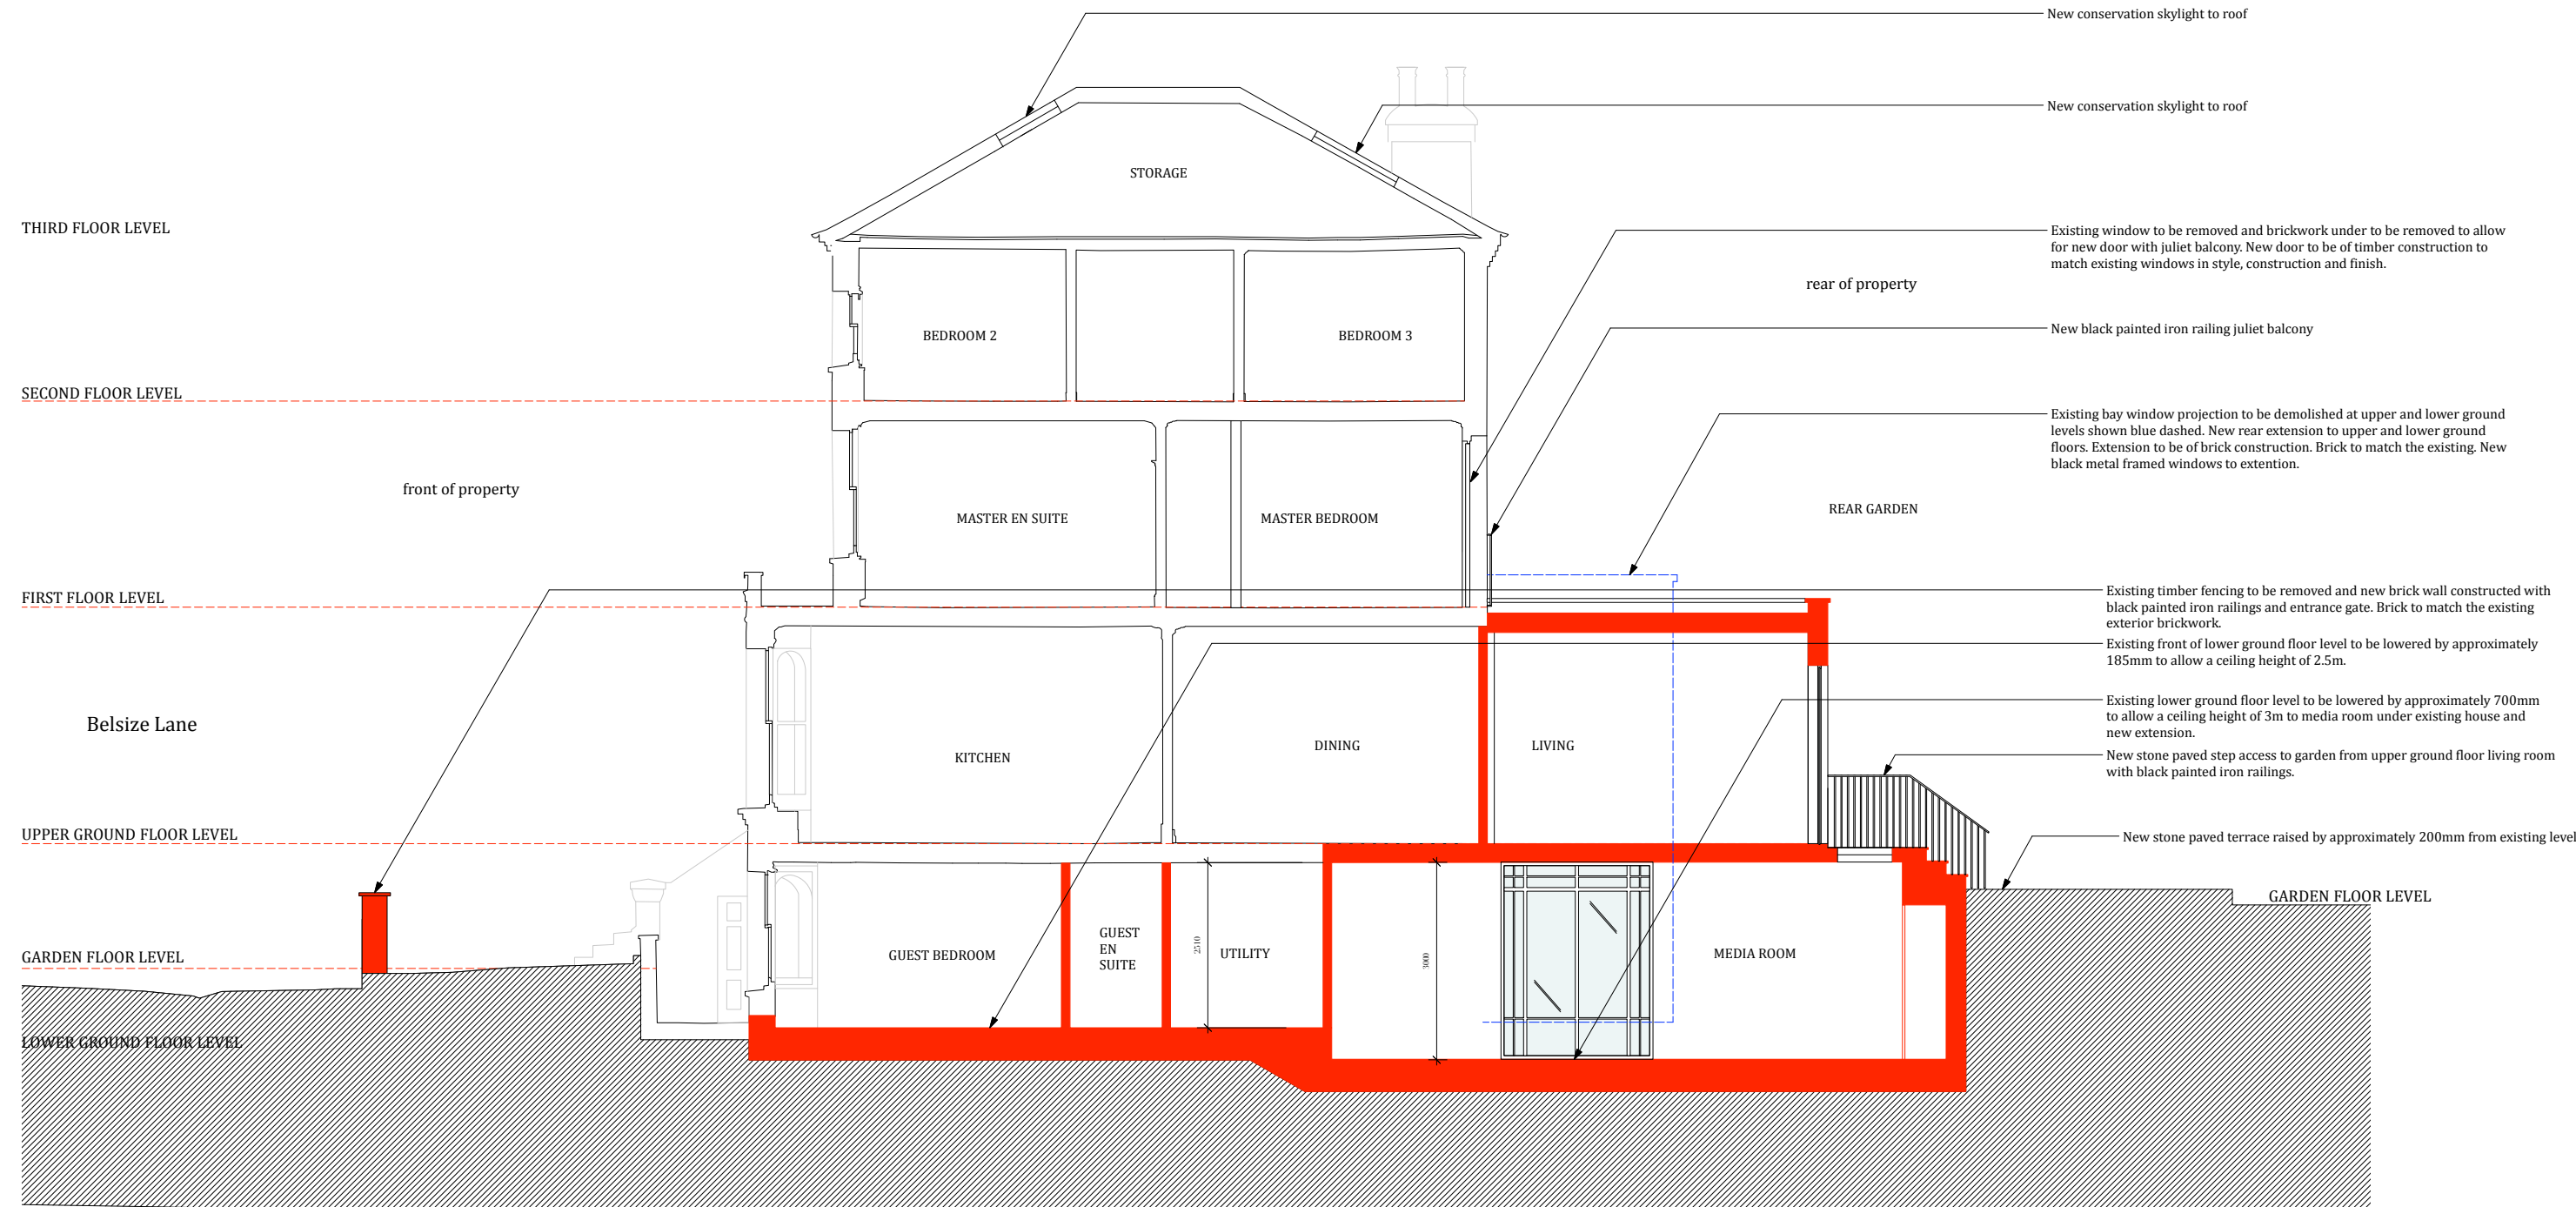

1 PROPOSED SECTION A  
Scale: 1:50

ISSUE:	DATE:	COMMENT:
H	May 2018	ISSUE FOR FULL PLANNING APPLICATION
G	March 2018	ISSUE FOR FULL PLANNING APPLICATION
F	February 2018	ISSUE FOR FULL PLANNING APPLICATION
E	February 2018	ISSUE FOR FULL PLANNING APPLICATION
D	December 2017	ISSUE FOR FULL PLANNING APPLICATION
C	November 2017	ISSUE FOR FULL PLANNING APPLICATION
B	September 2017	ISSUE FOR FULL PLANNING APPLICATION
A	August 2017	ISSUE FOR PRE PLANNING APPLICATION
-	May 2017	ISSUE FOR PRE PLANNING APPLICATION

CallenderHoworth		Morelands 5-23 Old Street London EC1V 9HL	T: 020 7336 8560 F: 020 7549 2152 W: www.callenderhoworth.com
Job no.	Job title		
1216	24 Belsize Lane London NW3 5AB		
Drawing no.	Drawing title		
821	PROPOSED SECTION A		
Scale	Size	Drawn	Revision
1:50	A1	ML	H

All works to be in accordance with relevant standards, British building codes, and other relevant codes, and with manufacturers recommendations and instructions. All dimensions to be checked on site. Do not scale from this drawing.

