
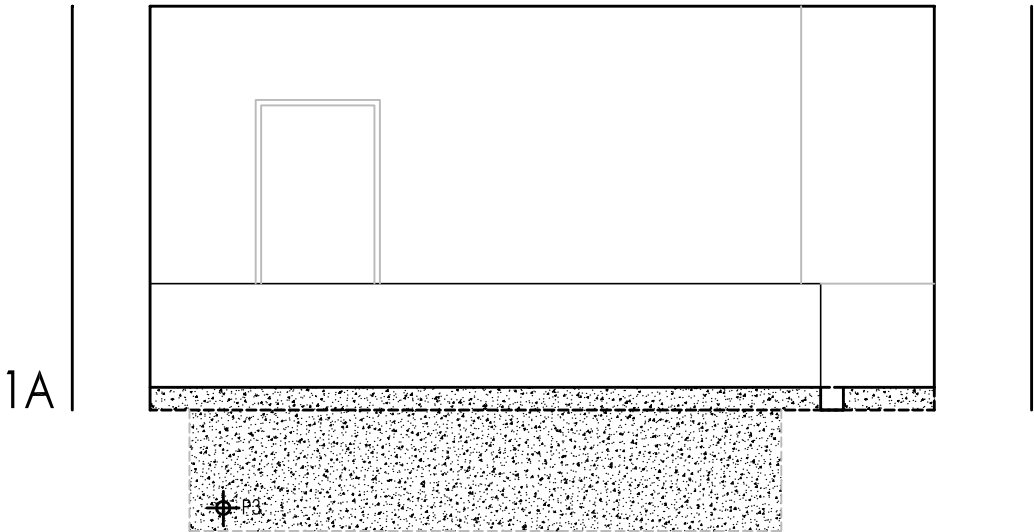
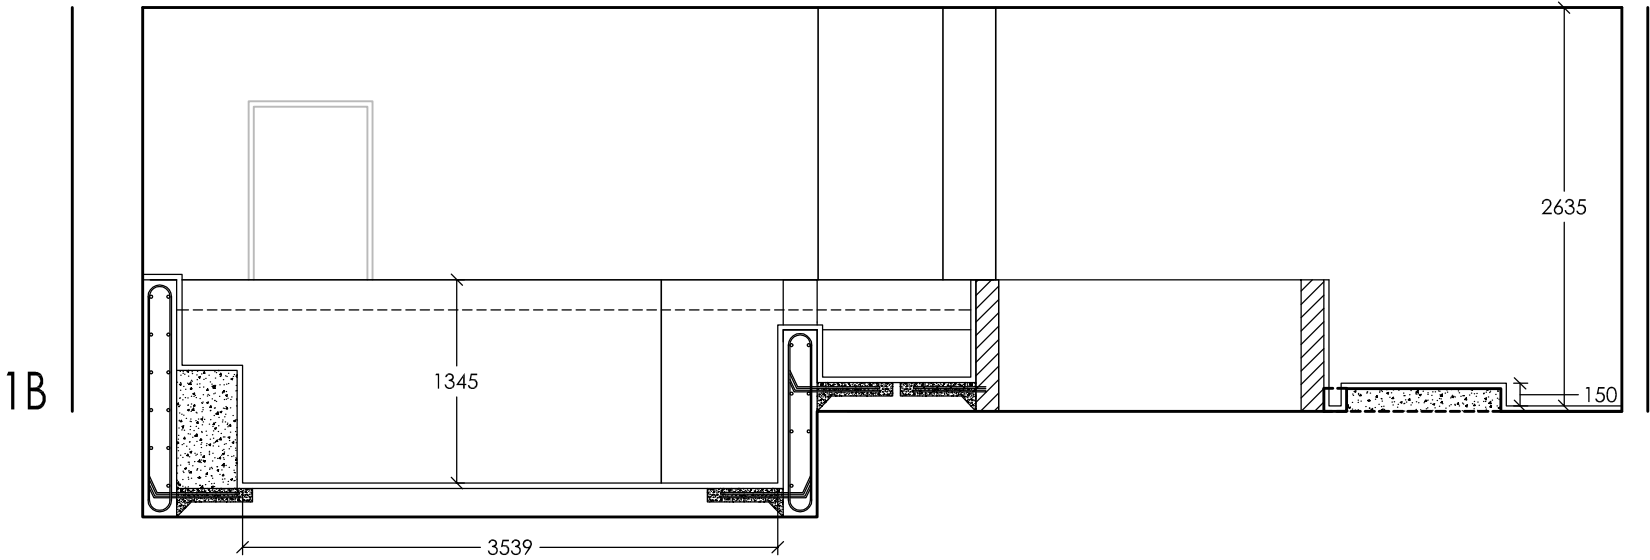
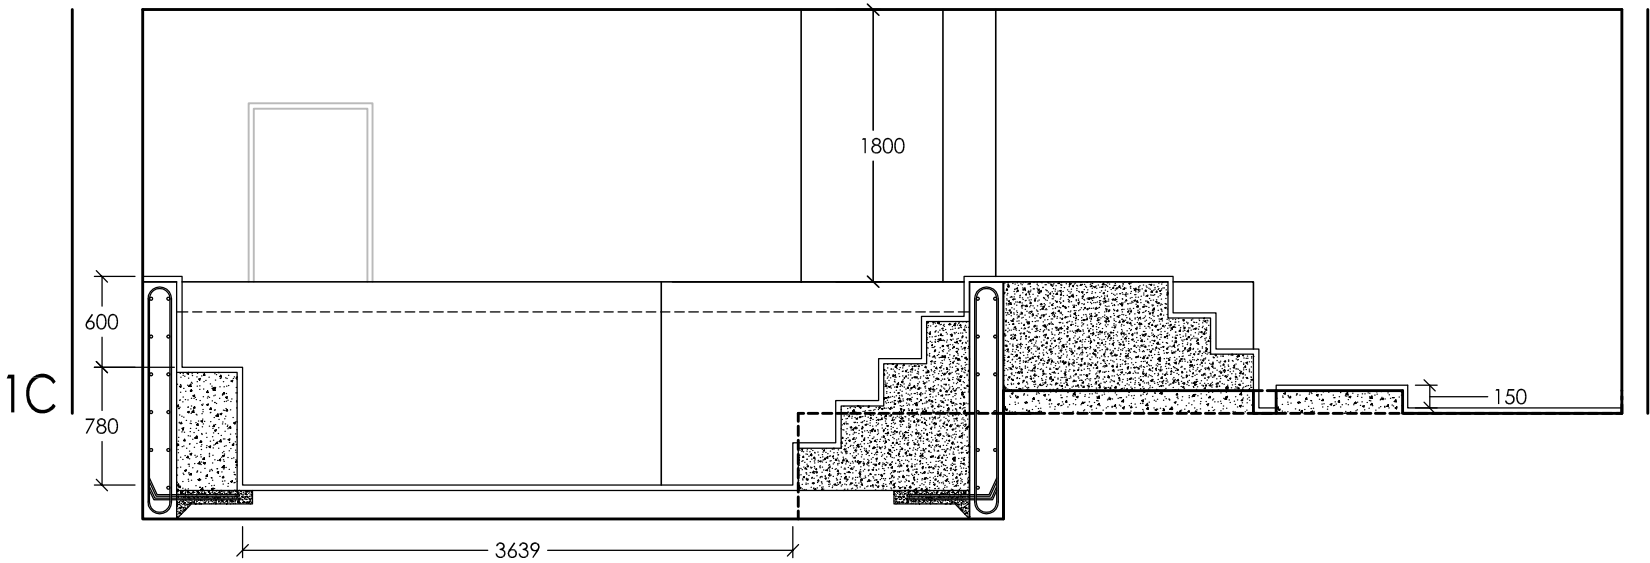


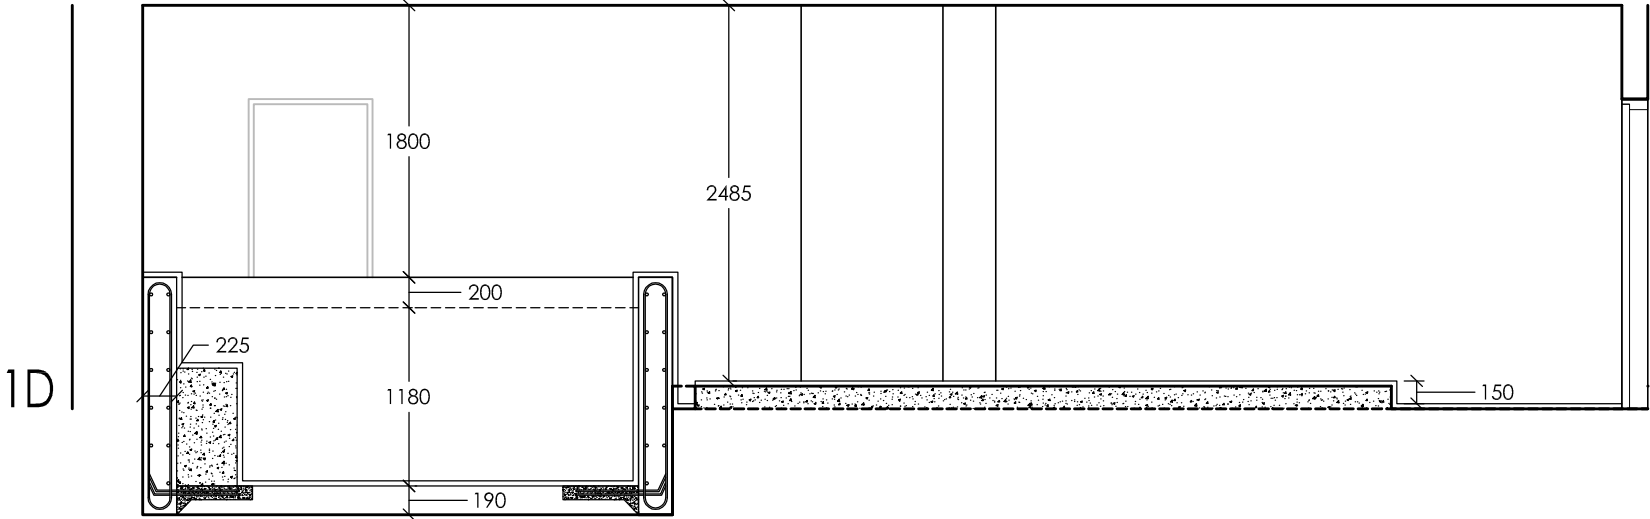

project:

62 Frognal, NW3.

drawing title:

Detailed-
Longitudinal Sec's.

scale:

1:50

size:

A3

date:

JUNE 10

drawn:

SH

job ref:

150

drg. no:

P03

rev: