


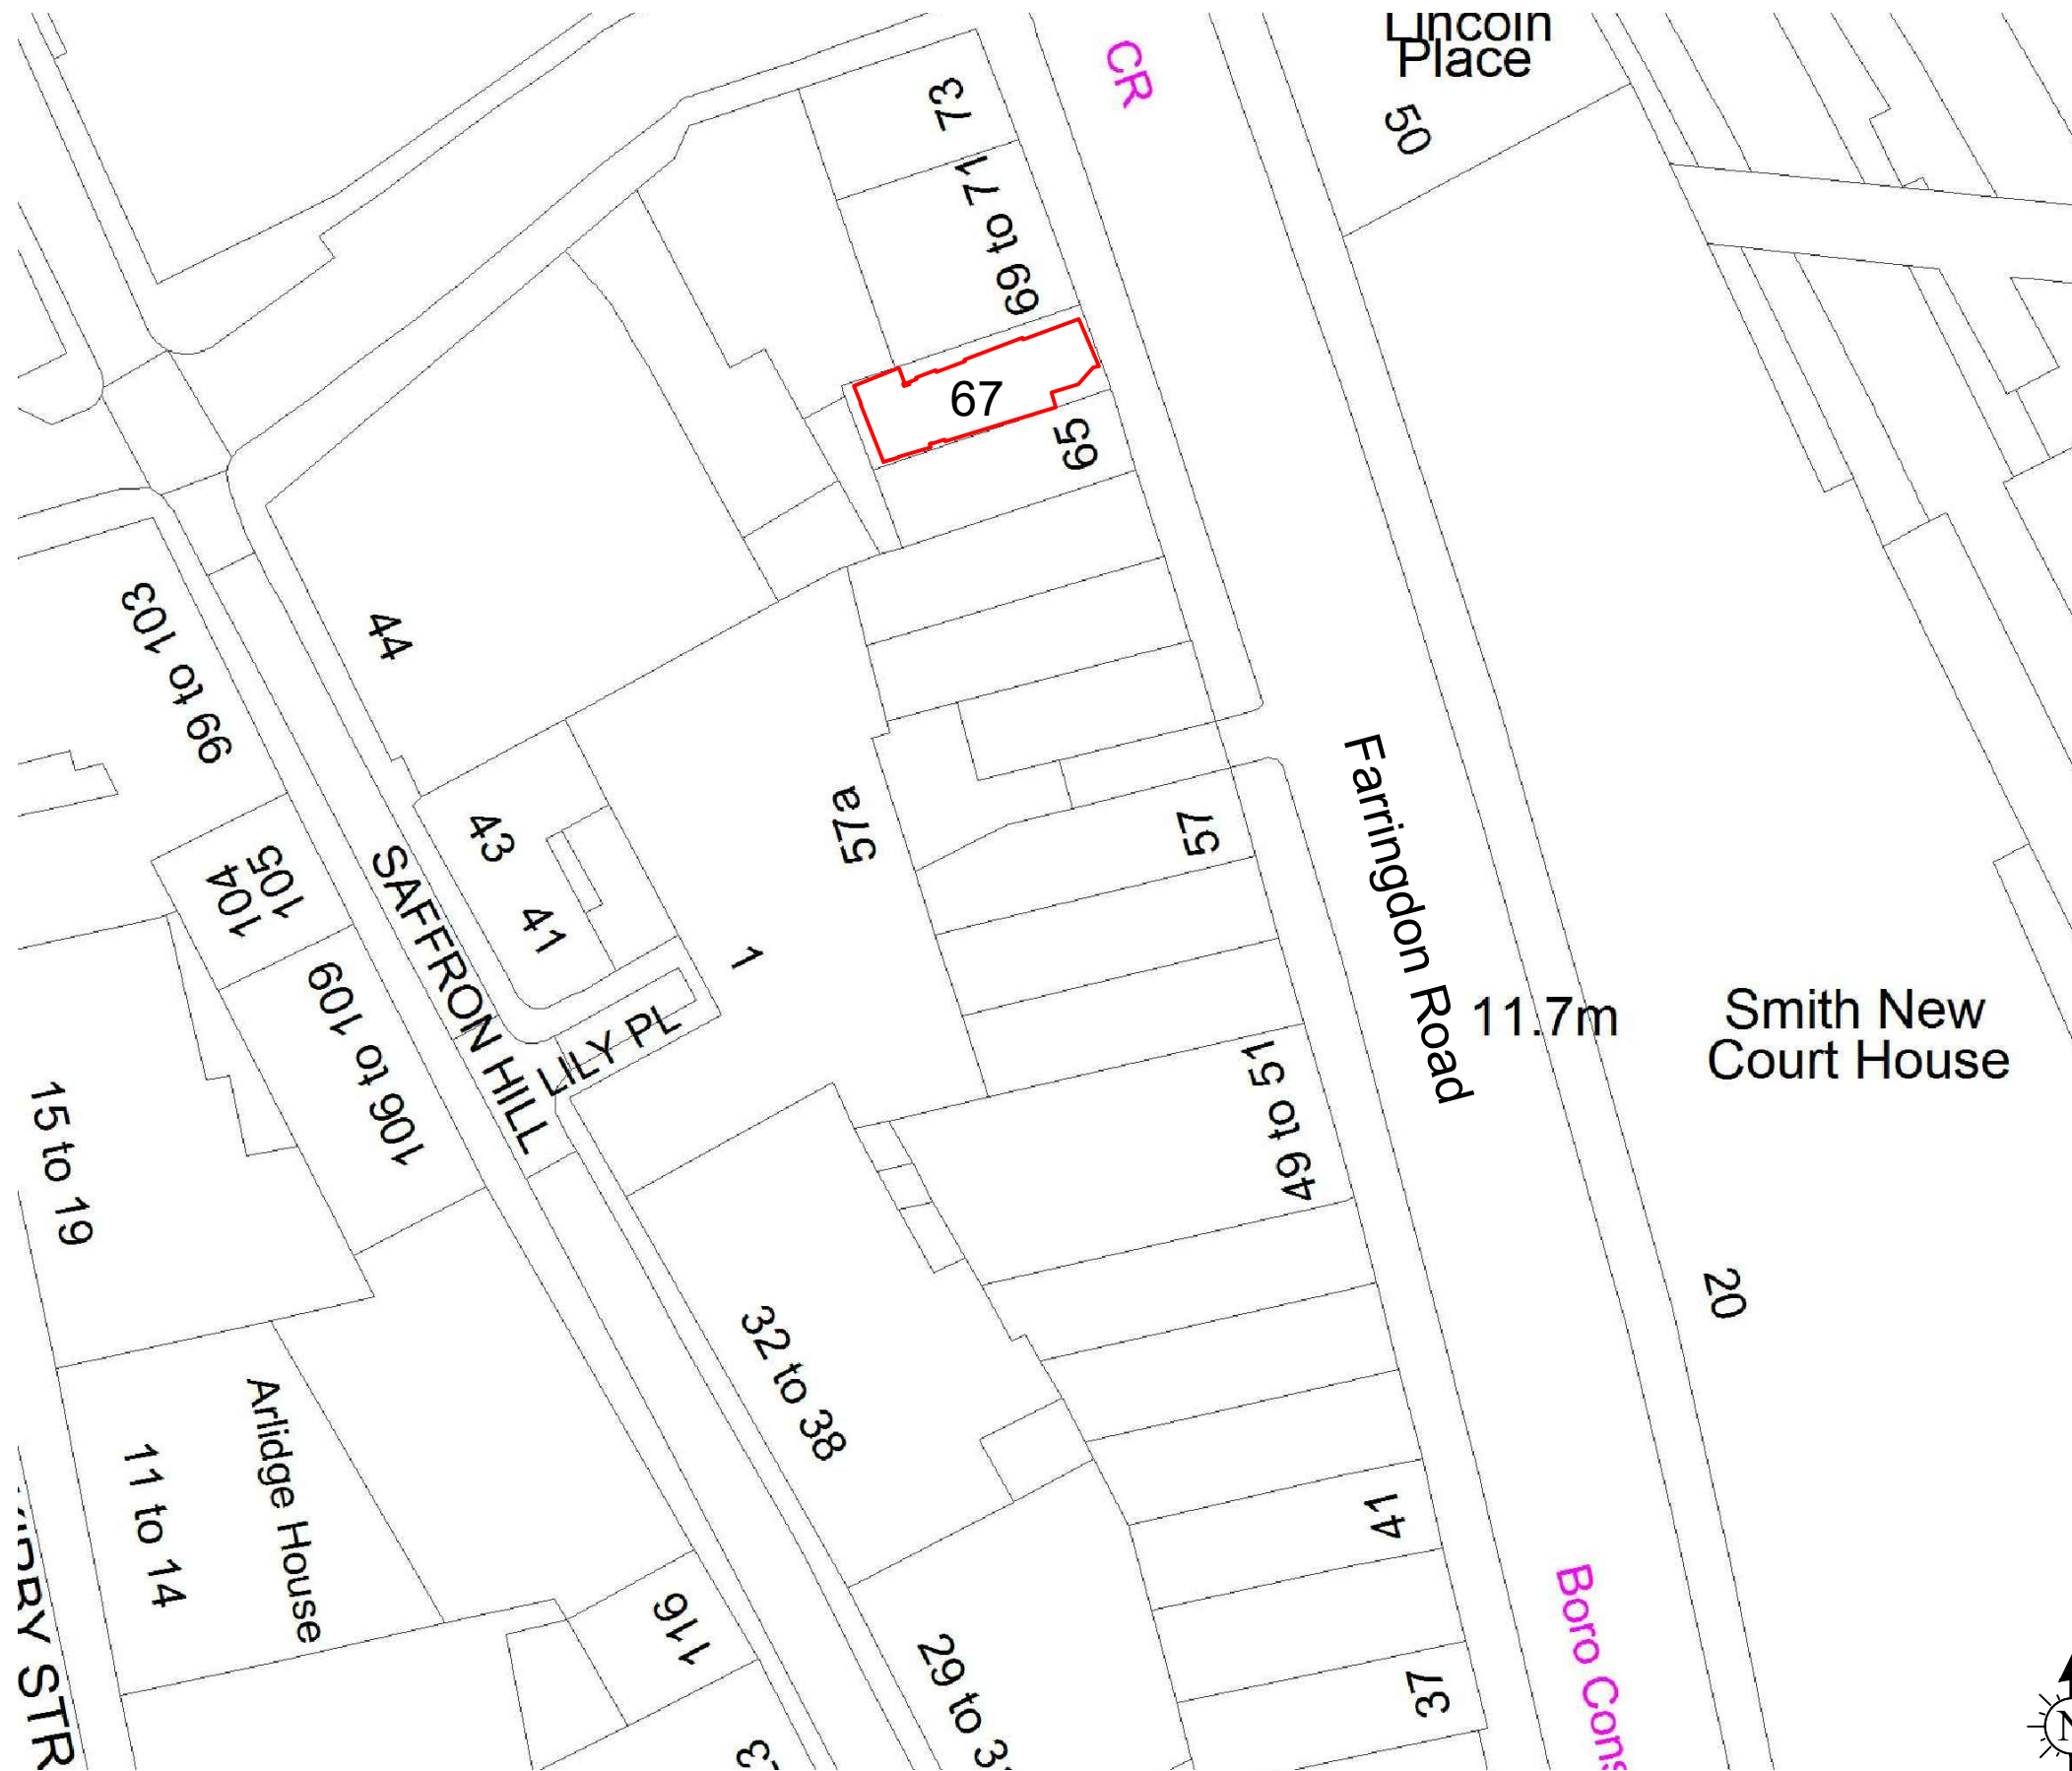

General Notes

1	Issue	28/03/18
No.	Revision/Issue	Date

Firm Name and Address

sterlingtemple
0203 4639225
www.sterlingtemple.com

Project Name and Address

Ground & Lower Ground Levels
67 Farringdon Road
London
EC1M 3JB

Project 18.03.1399 Date March 28th 2018 Scale 1:500 @ A3	Sheet Location Plan
---	------------------------