


Key

9.90


Proposed levels

9.90


Existing levels

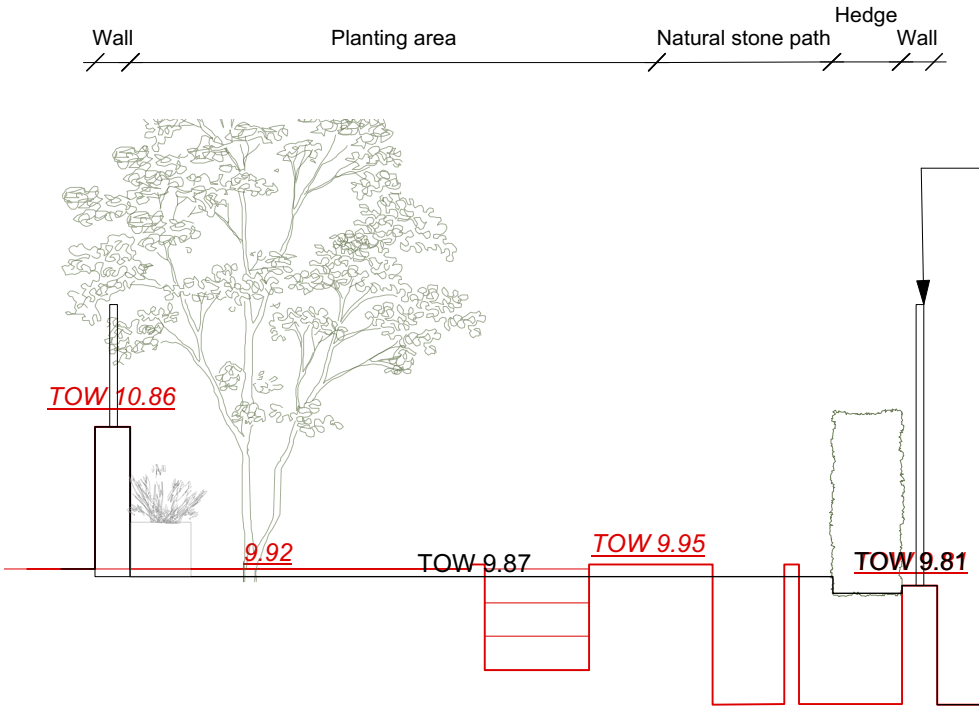


1 Elevation BB
Scale: 1:50

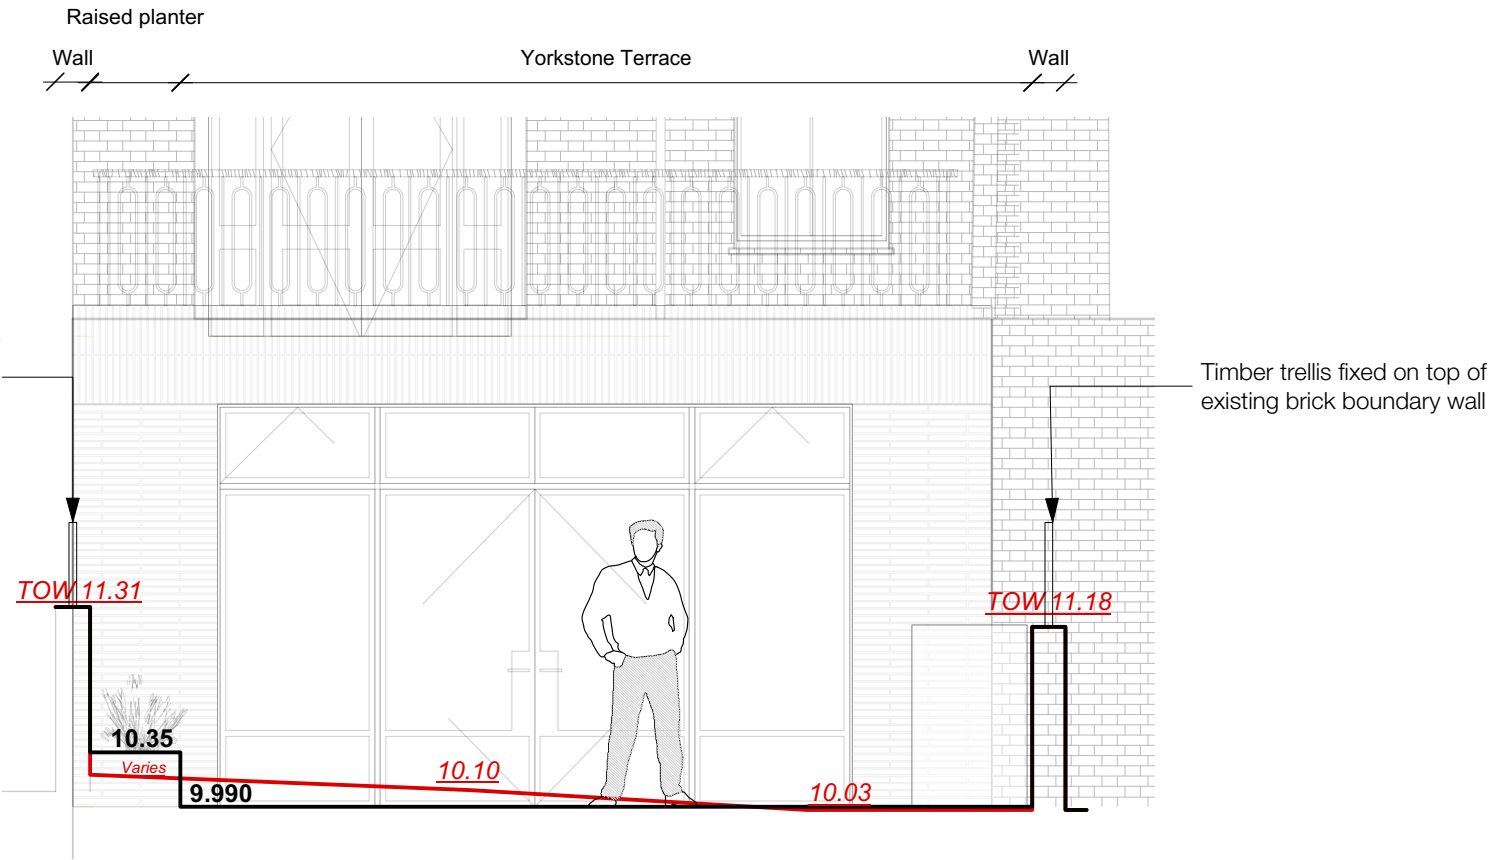


2 Elevation EE
Scale: 1:50

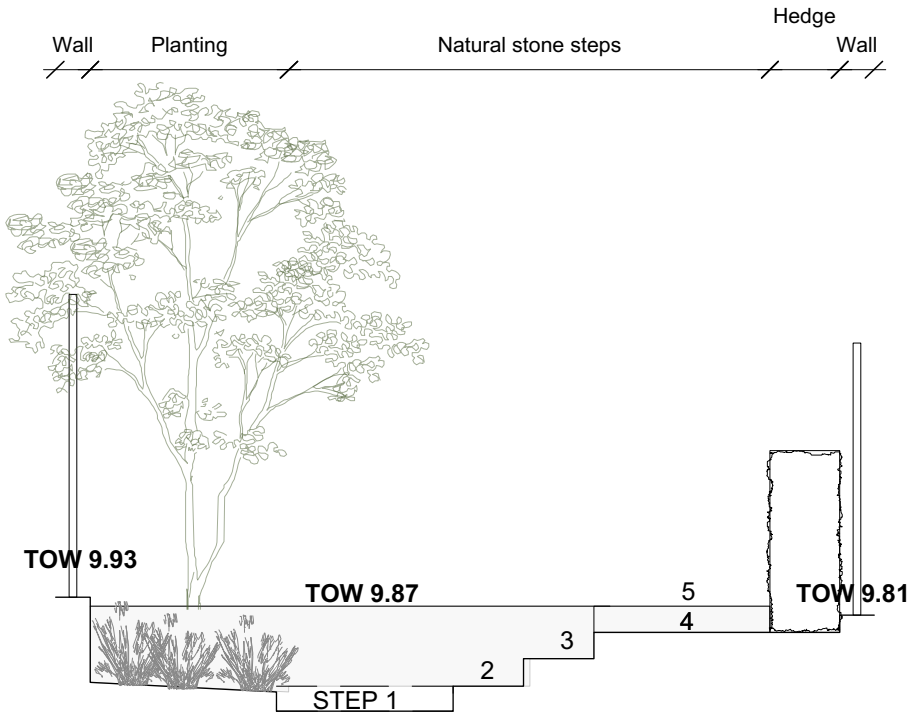

3 Elevation CC
Scale: 1:50

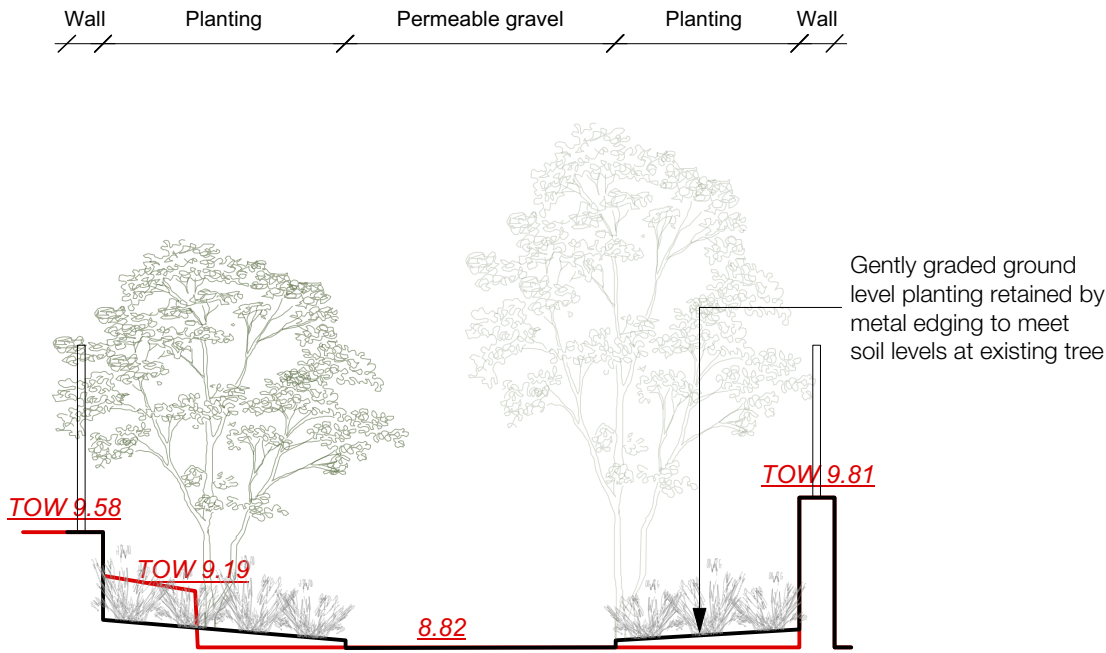

4 Elevation FF
Scale: 1:50

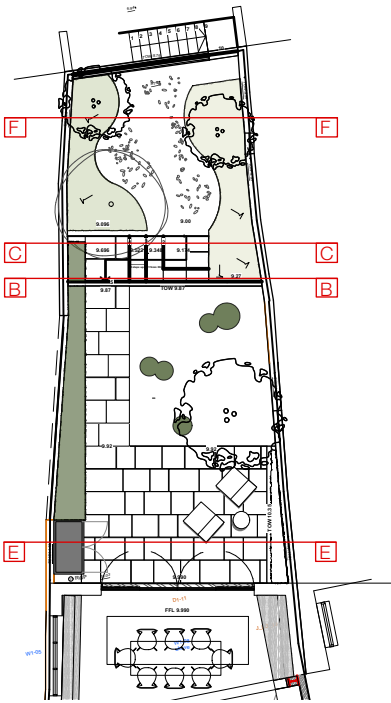

Key Plan 1:200