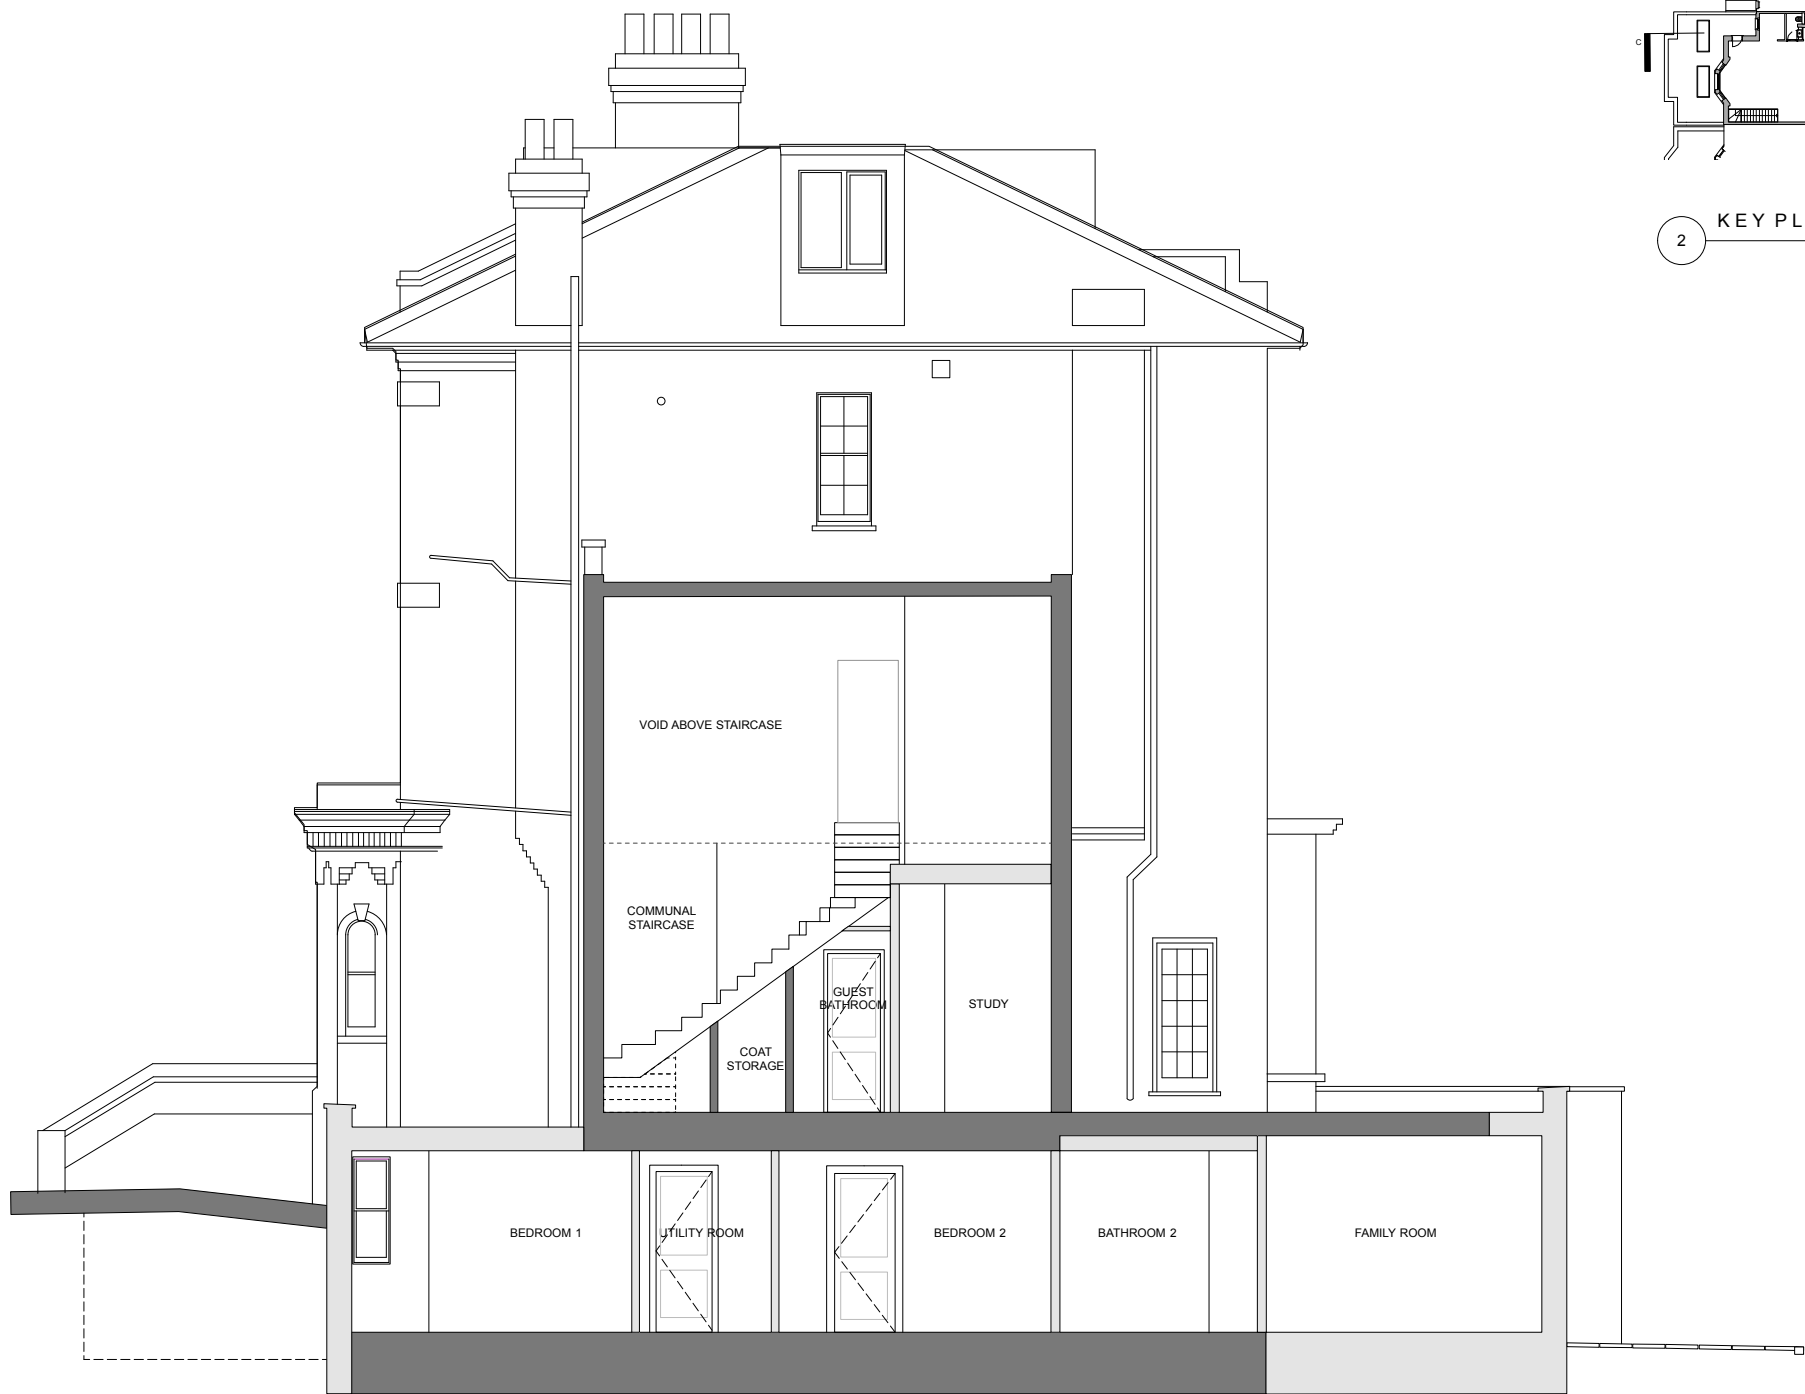
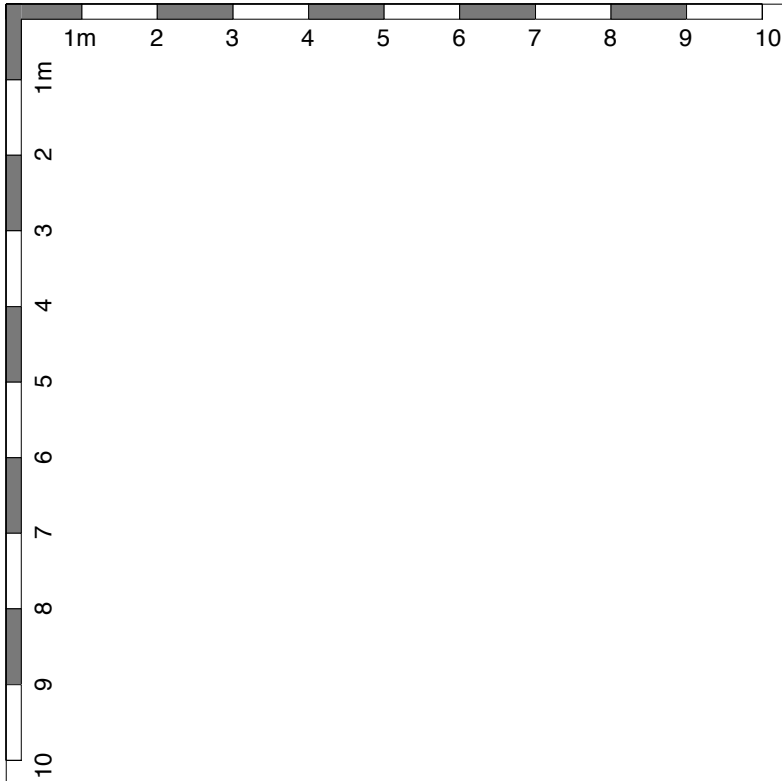


2 KEY PLAN

1 PROPOSED SECTION BB
1:100 @ A3

Notes:
1. All the Ceiling Heights need TBC after the stripout.

- KEY:
- EXISTING
 - PROPOSED

P1	22.05.18	Issued for Planning
PP1	20.03.18	Issued for Pre-Planning
rev	date	note
do not scale drawing		
copyright tff architects ltd		

PLANNING

250 kennington lane
london SE11 5RD
t: 020 7091 9800
f: 020 7091 9830
office@tffa.co.uk
www.tffa.co.uk

project
121 KING HENRY'S ROAD
LONDON NW3 3RB

drawing
PROPOSED SECTION:
BB

date 21.05.18	draw no 230 121
scale 1:100 @ A3	rev P1