


FRESSON AND TEE

6th Floor Queens House
55-56 Lincoln's Inn Fields
LONDON WC2A 3LJ

020 7391 7100 www.fandt.com

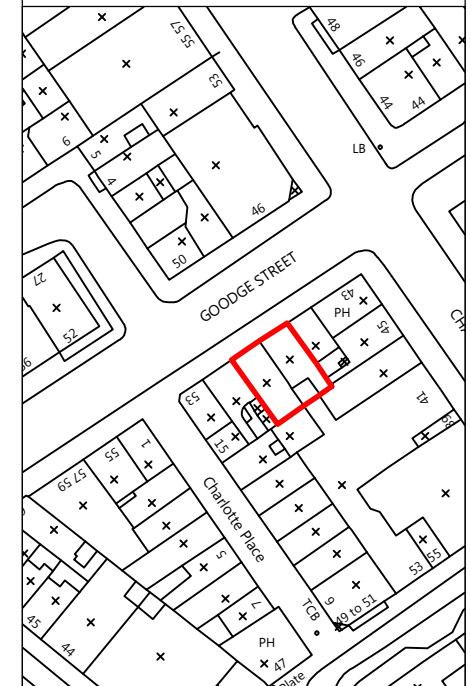

NOTES:
LOCATION PLAN @ 1:1250 and NORTH UP
ALL SCALES/DIMENSIONS TO BE CHECKED ON SITE.

X	XX	XXXX	XX/XX/XXXX
REV	D.B.	Description	Date

DRAWING TITLE

Details for Condition 4 Discharge

PROJECT NAME

Refurbishment

ADDRESS

47-49 Goodge Street,
London, W1

CLIENT

Shaftesbury Charlotte Street Ltd

JOB NO.

23385

DRAWING NO.

D01

SCALE

1:10@A3

DATE



May. 2018

DRAWN BY


KK

CHECKED BY


XX

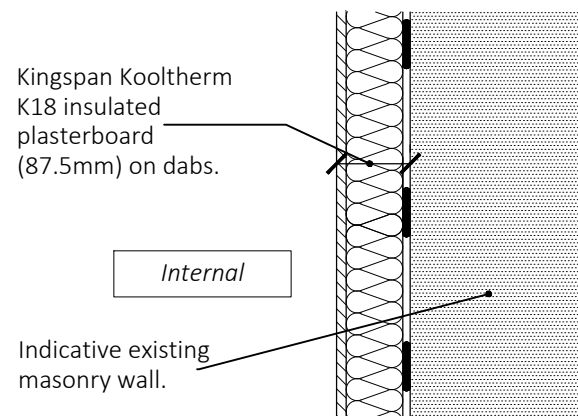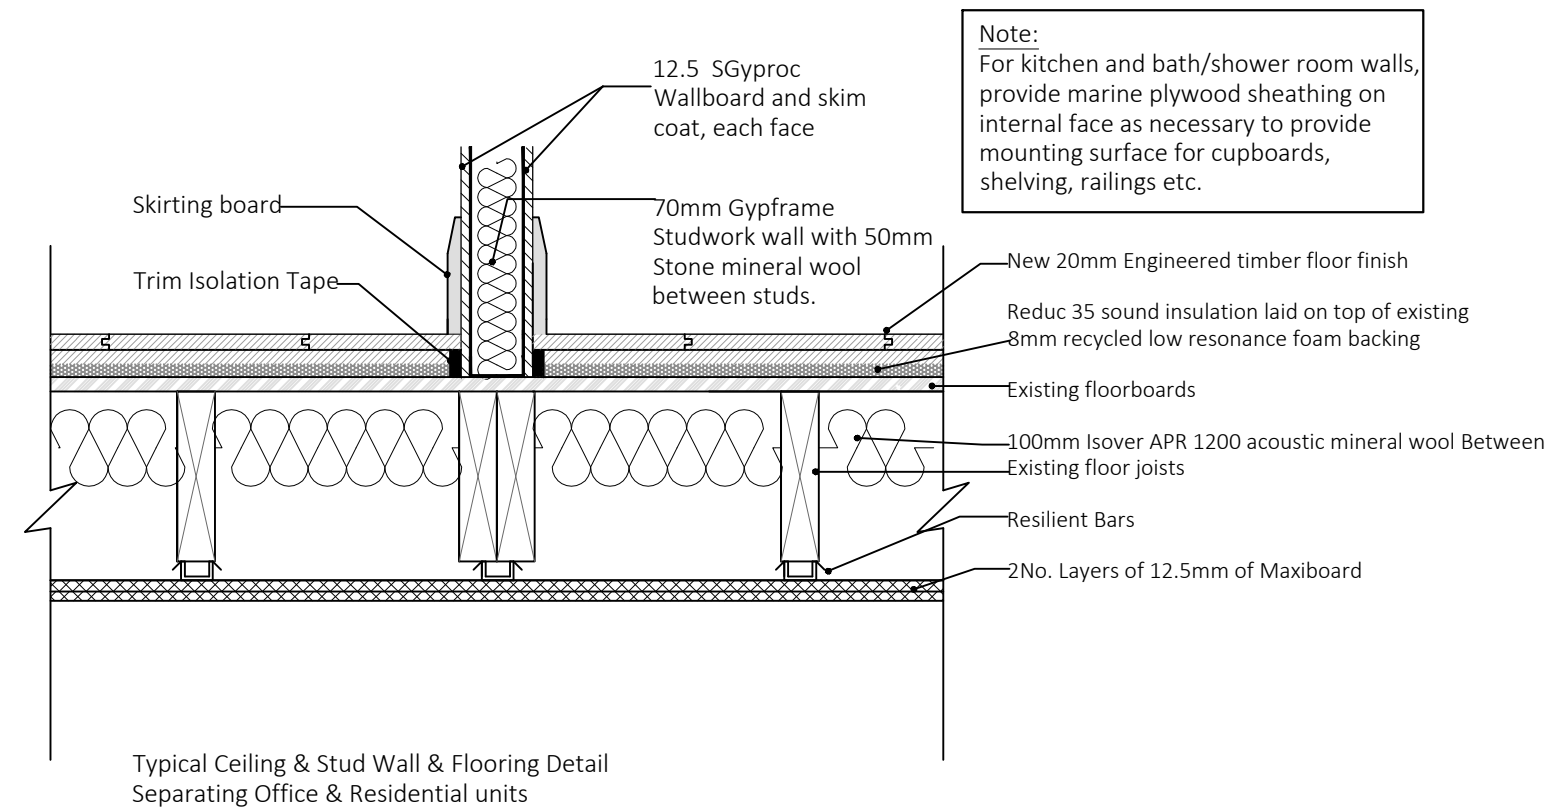

Typical Section through External Wall

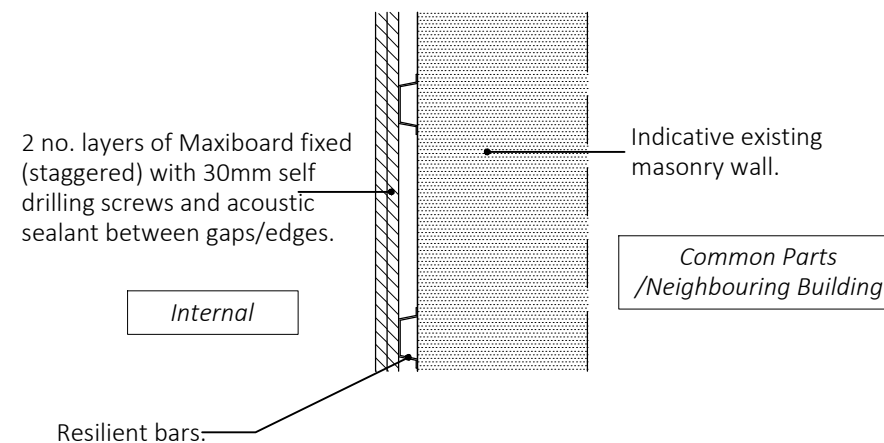

Typical Section through Party Wall

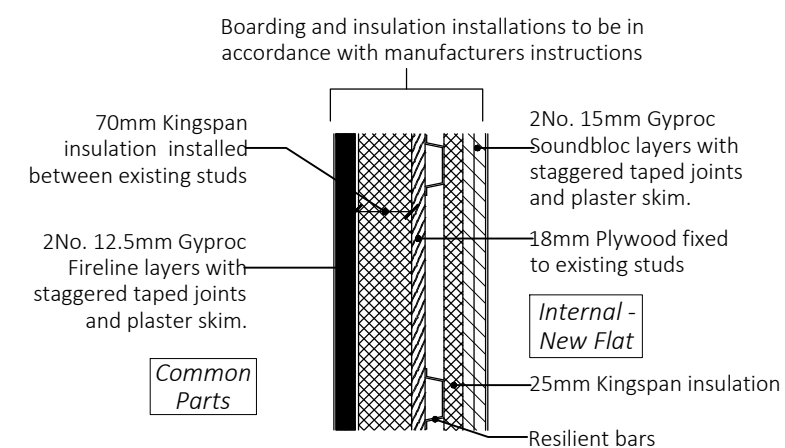

Typical section through wall between
common parts + units
(To achieve max u-value of 0.28W/m2K, 60 mins
fire resistance, and acoustic insulation)

