



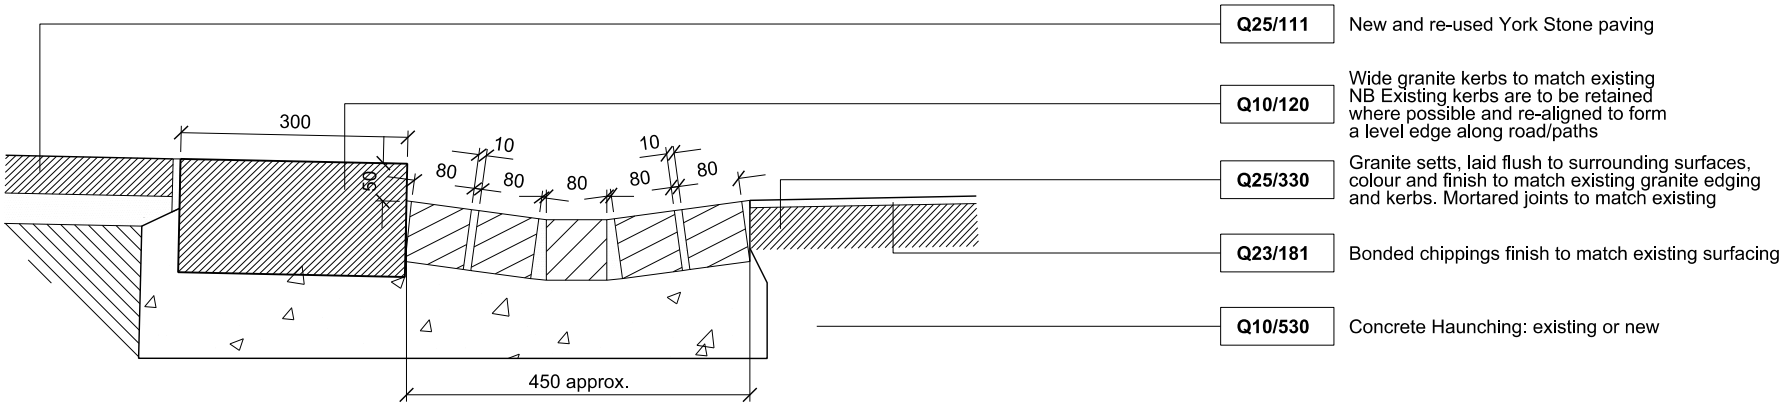


Granite open drainage channel to New Square detail

01 597-17501

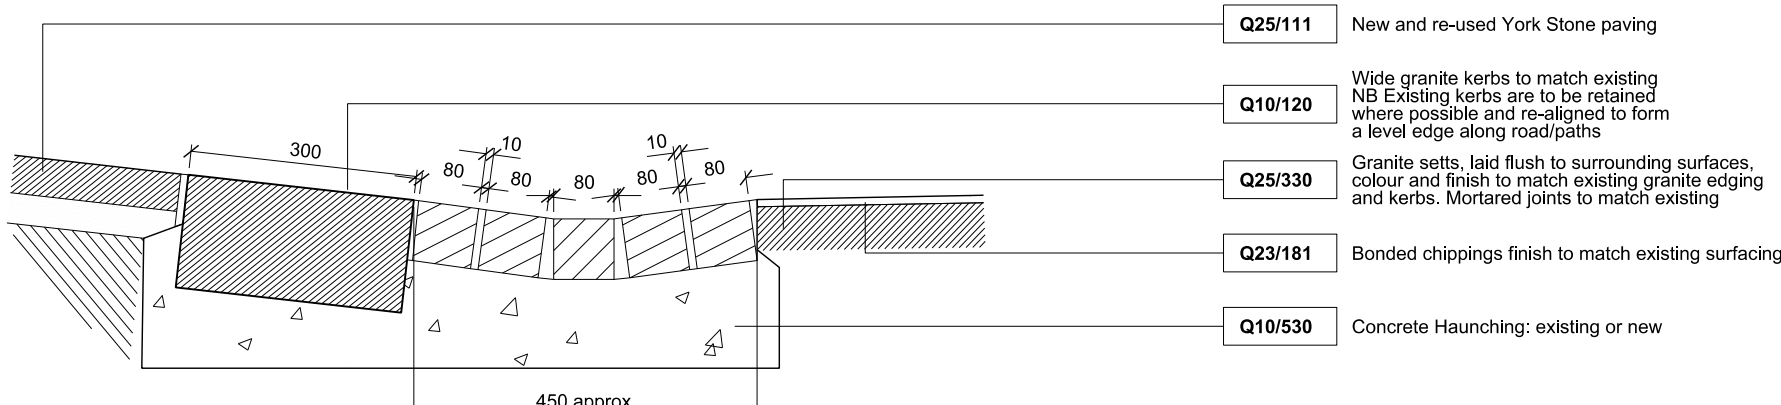


Drop kerb and drainage channel to New Square detail

02 597-17501

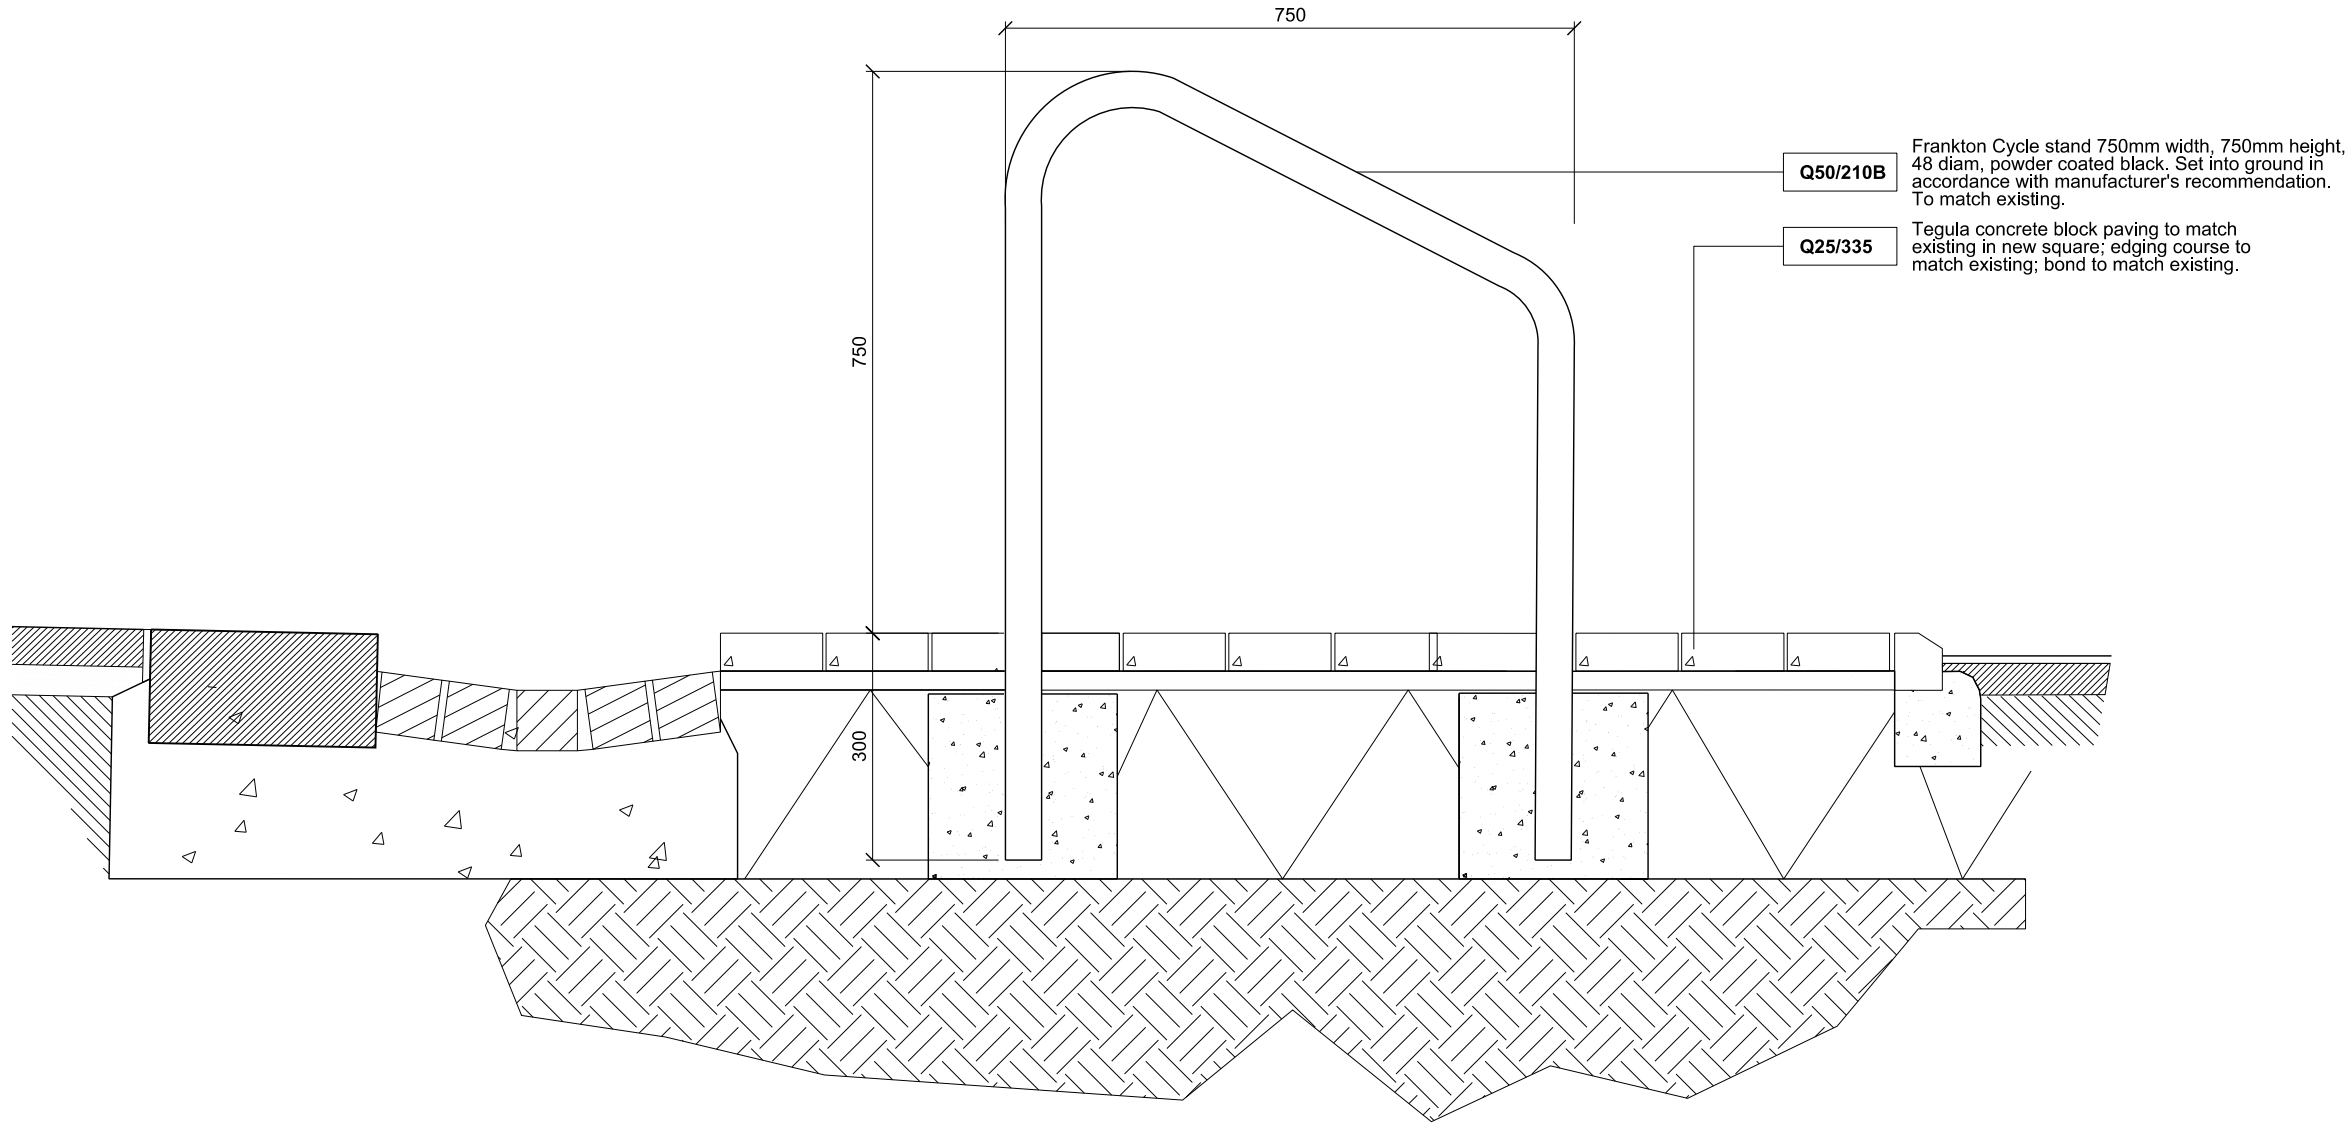


Frankton cycle stand, in ground fixed (New Square)

03 597-17501

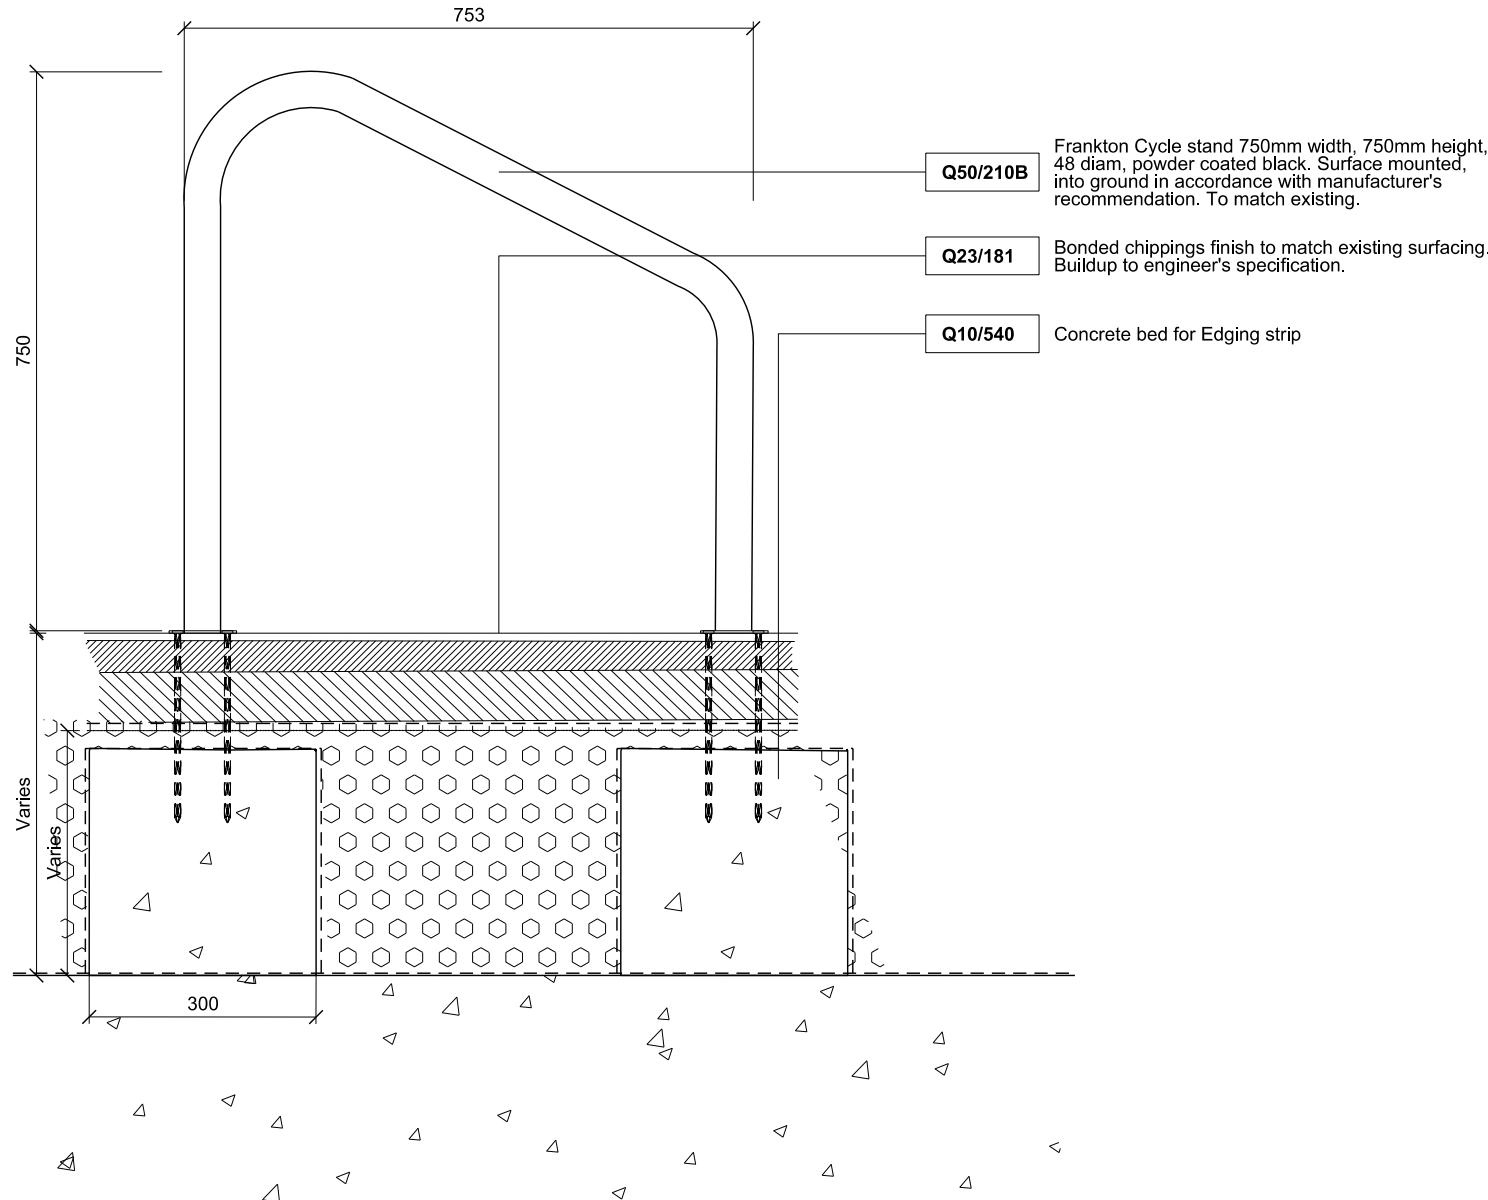


Frankton cycle stand, surface mounted (Library extension)

04 597-17501

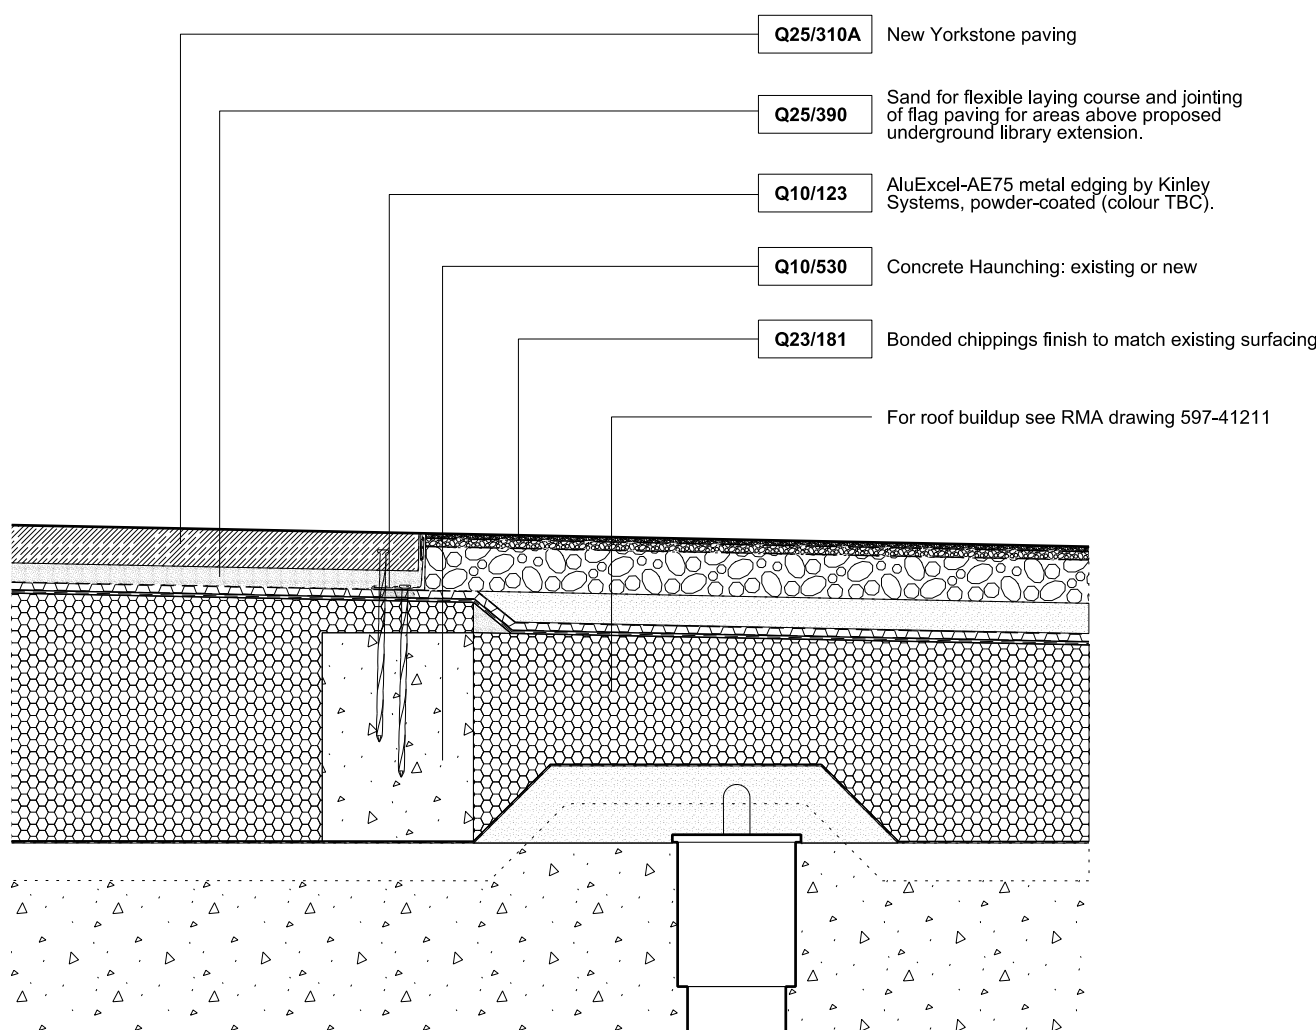

Aluminium Edge/Resin-bonded on slab detail

05 597-17501

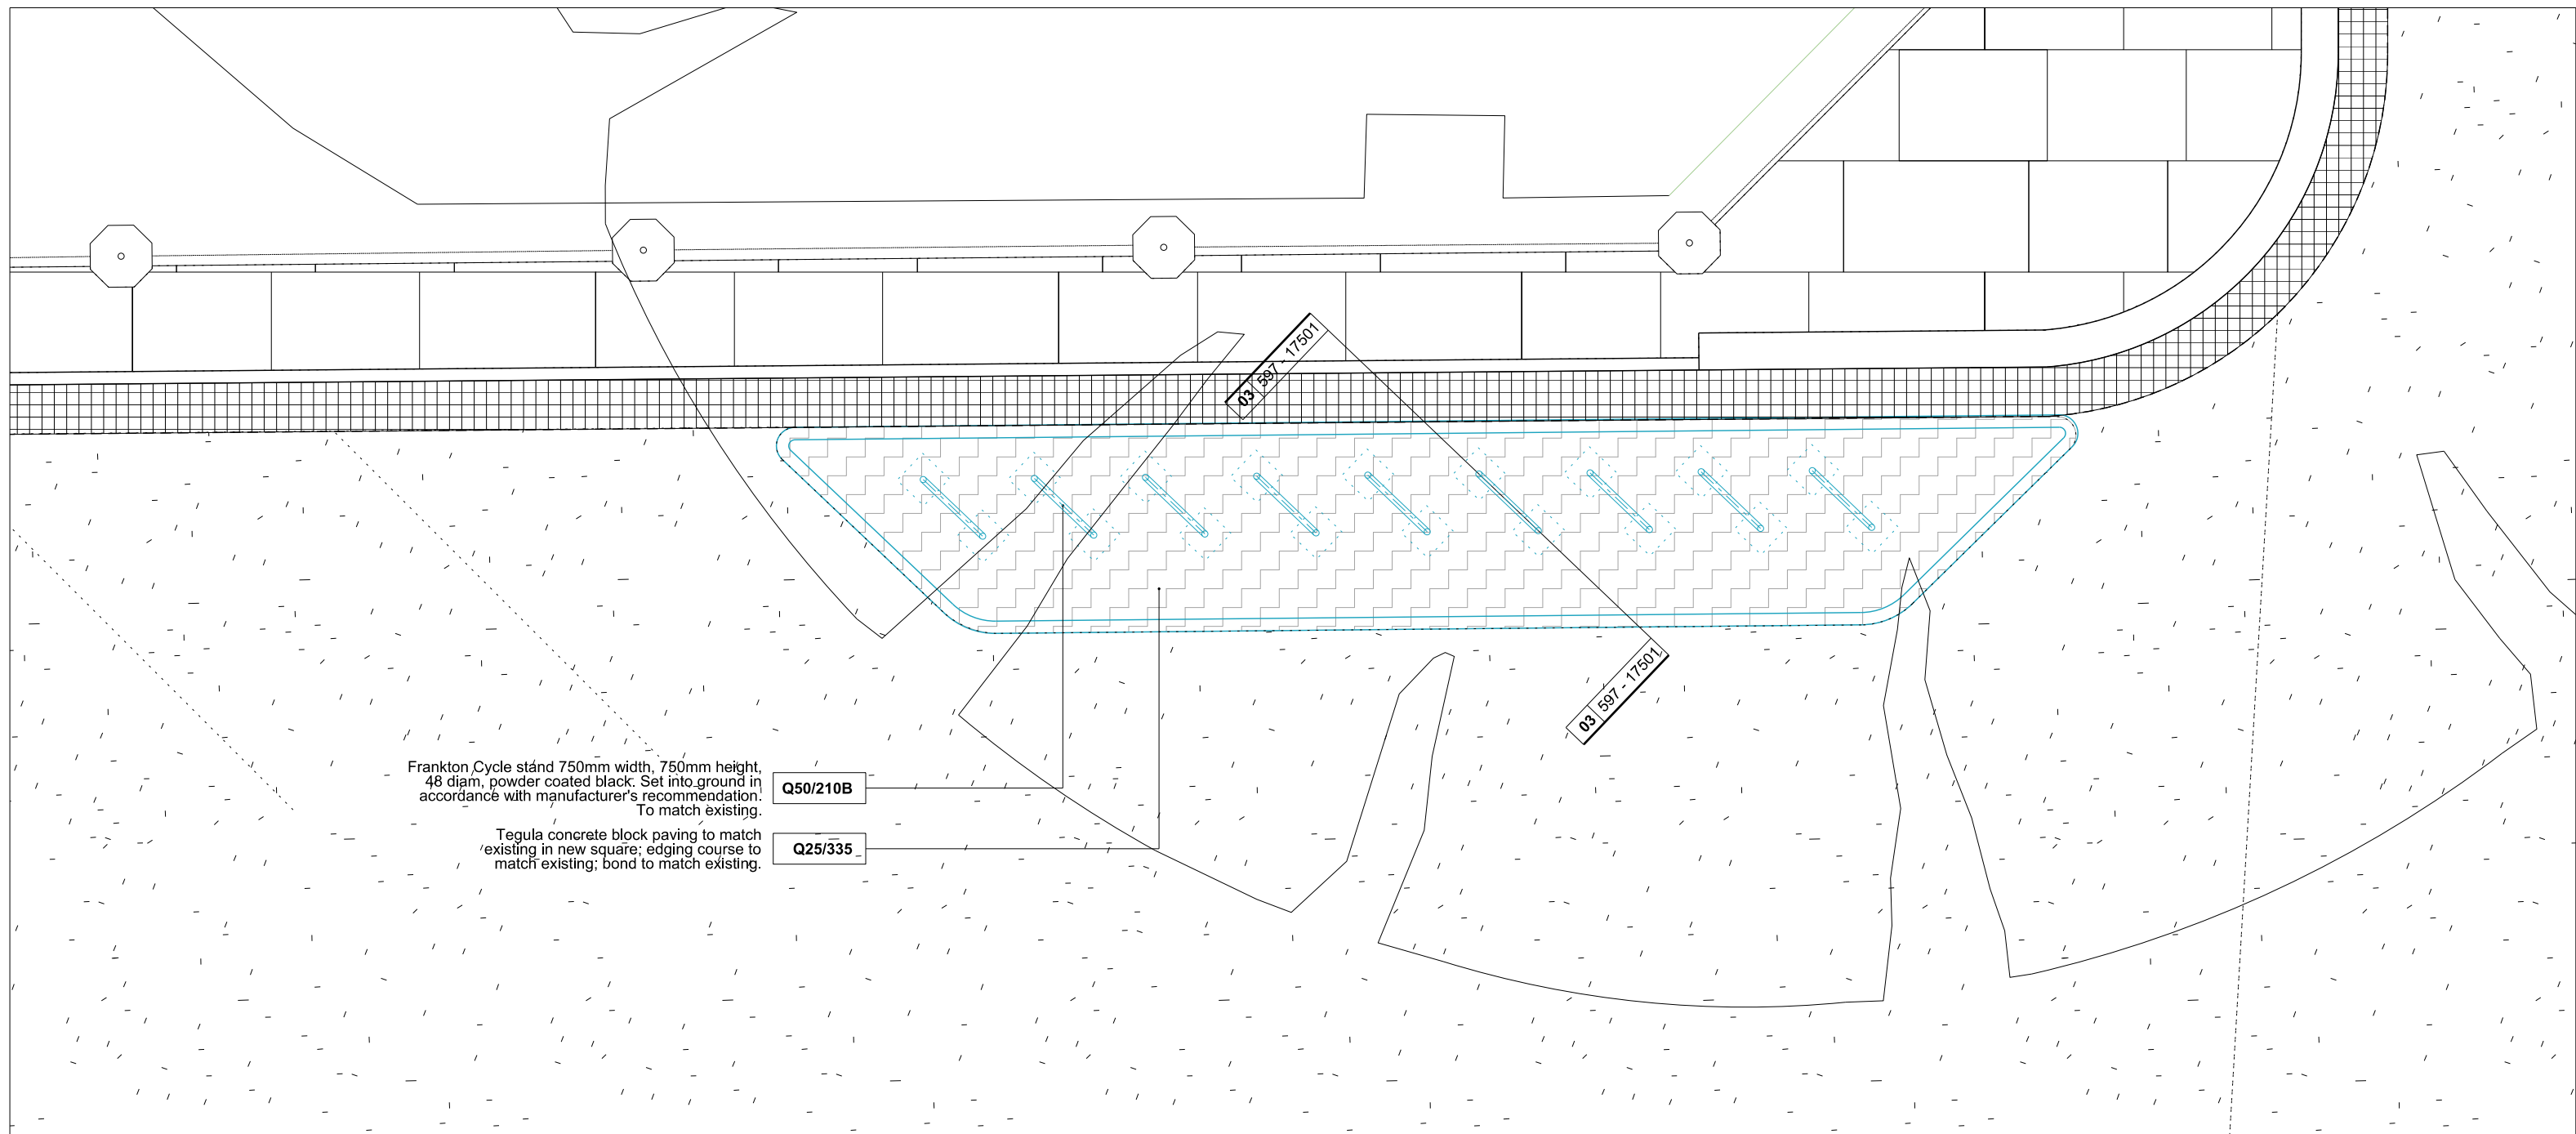


New Square cycle stands 1:100

06 597-17501

NOTES
DO NOT SCALE FROM THIS DRAWING.
CONTRACTOR TO CHECK ALL DIMENSIONS ON SITE.
ANY DISCREPANCIES TO BE REPORTED TO THE ARCHITECT IMMEDIATELY.
COPYRIGHT RICK MATHER ARCHITECTS LLP ©

- York Stone
- Bonded chippings
- Loose gravel
- Planting beds
- Turf
- Granite setts
- Tegula paving

REVISIONS		
REV	DATE	DESCRIPTION
C1	02.02.18	CONSTRUCTION

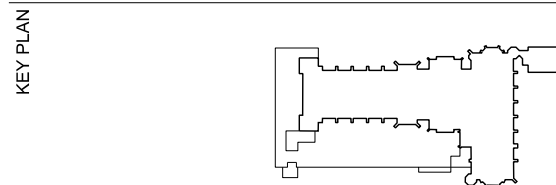

CONSTRUCTION

RICK MATHER ARCHITECTS ©

123 Camden High Street London N1H 1JH
T: 020 7594 1101 F: 020 7594 1102
info@rickmather.com www.rickmather.com

JOB
THE HONOURABLE SOCIETY OF LINCOLN'S INN
GREAT HALL AND LIBRARY

TITLE
GREAT HALL PROJECT
LANDSCAPE DETAILS 2

DRAWN	JOB #	DRG #	REV
JR	597	17501	C1
CHECKED	SCALE	SIZE	DATE
TP	1:10 1:20	A1 A3	FEB 18
REV	DATE	REV	DATE
			02.02.18