


2 Typical sash meeting rail detail
Scale: Half Actual Size

3 Original Horn Detail
Scale: Half Actual Size

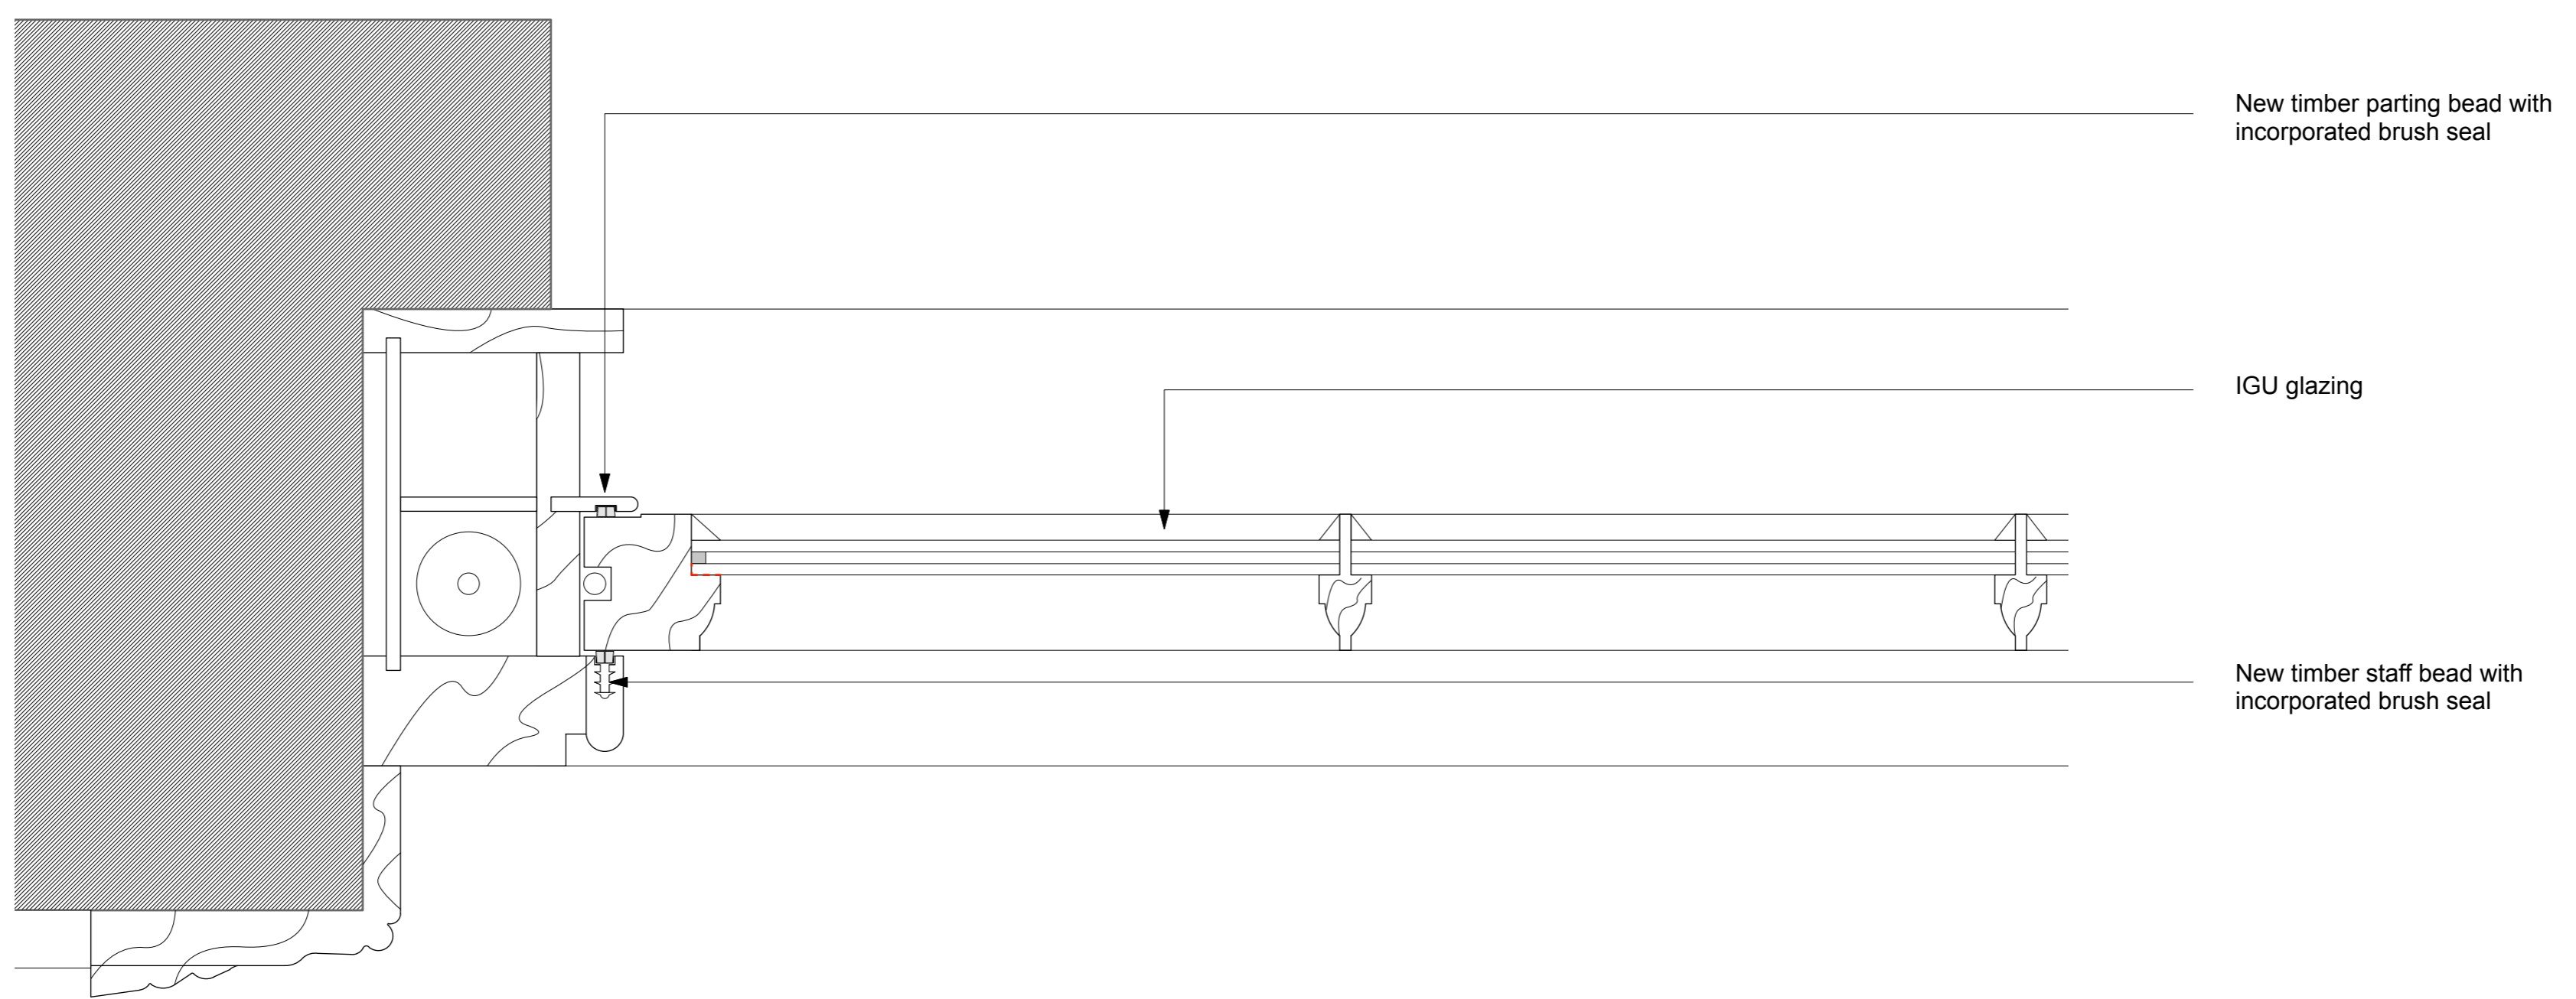

3 Typical Sash Detail
Scale: Half Actual Size

PROPOSED AMENDMENTS TO ORIGINAL SASH WINDOWS AND PROPOSED REPLACEMENT FOR NON-ORIGINAL SASH WINDOWS

Revision	Date	Amendment	Notes	Client	Project	Drawing	Scale	Date	Drawn	Revision	Burwell Deakins		
/	11.05.2018	First Issue	FOR LOCATION OF EACH WINDOW TO BE MODIFIED PLEASE REFER TO DESIGN AND ACCESS STATEMENT AND PROPOSED ELEVATIONS DRAWINGS	Mrs and Mr Strobel	5 Gainsborough Gardens	Proposed Sash Window Section Details	1:2@A1	April 2018	ASG	A	info@burwellarchitects.com www.burwellarchitects.com	Unit 001 California Building London SE13 7SF +44 (0) 2083 056010	First Floor 6 Southemhay West Exeter EX1 1JG +44 (0) 1392 423981
A	21.05.2018	Planning Issue		NO DIMENSIONS ARE TO BE SCALED FROM THIS DRAWING. THE CONTRACTOR/MANUFACTURER IS RESPONSIBLE FOR CHECKING ALL DIMENSIONS AND QUERING ANY DISCREPANCIES. THIS DRAWING IS THE PROPERTY OF BDA ARCHITECTS LTD. COPYRIGHT IS RESERVED BY THEM AND THE DRAWING IS ISSUED ON CONDITION THAT IT IS NOT COPIED, REPRODUCED, RETAINED OR DISCLOSED TO ANY UNAUTHORISED PERSON EITHER WHOLLY OR IN PART, WITHOUT WRITTEN CONSENT.	785	Drawing N° 785_A_013	Revision A						