


2 Typical glazing bar detail  
Scale: Half Actual Size

3 Original Horn Detail  
Scale: Half Actual Size

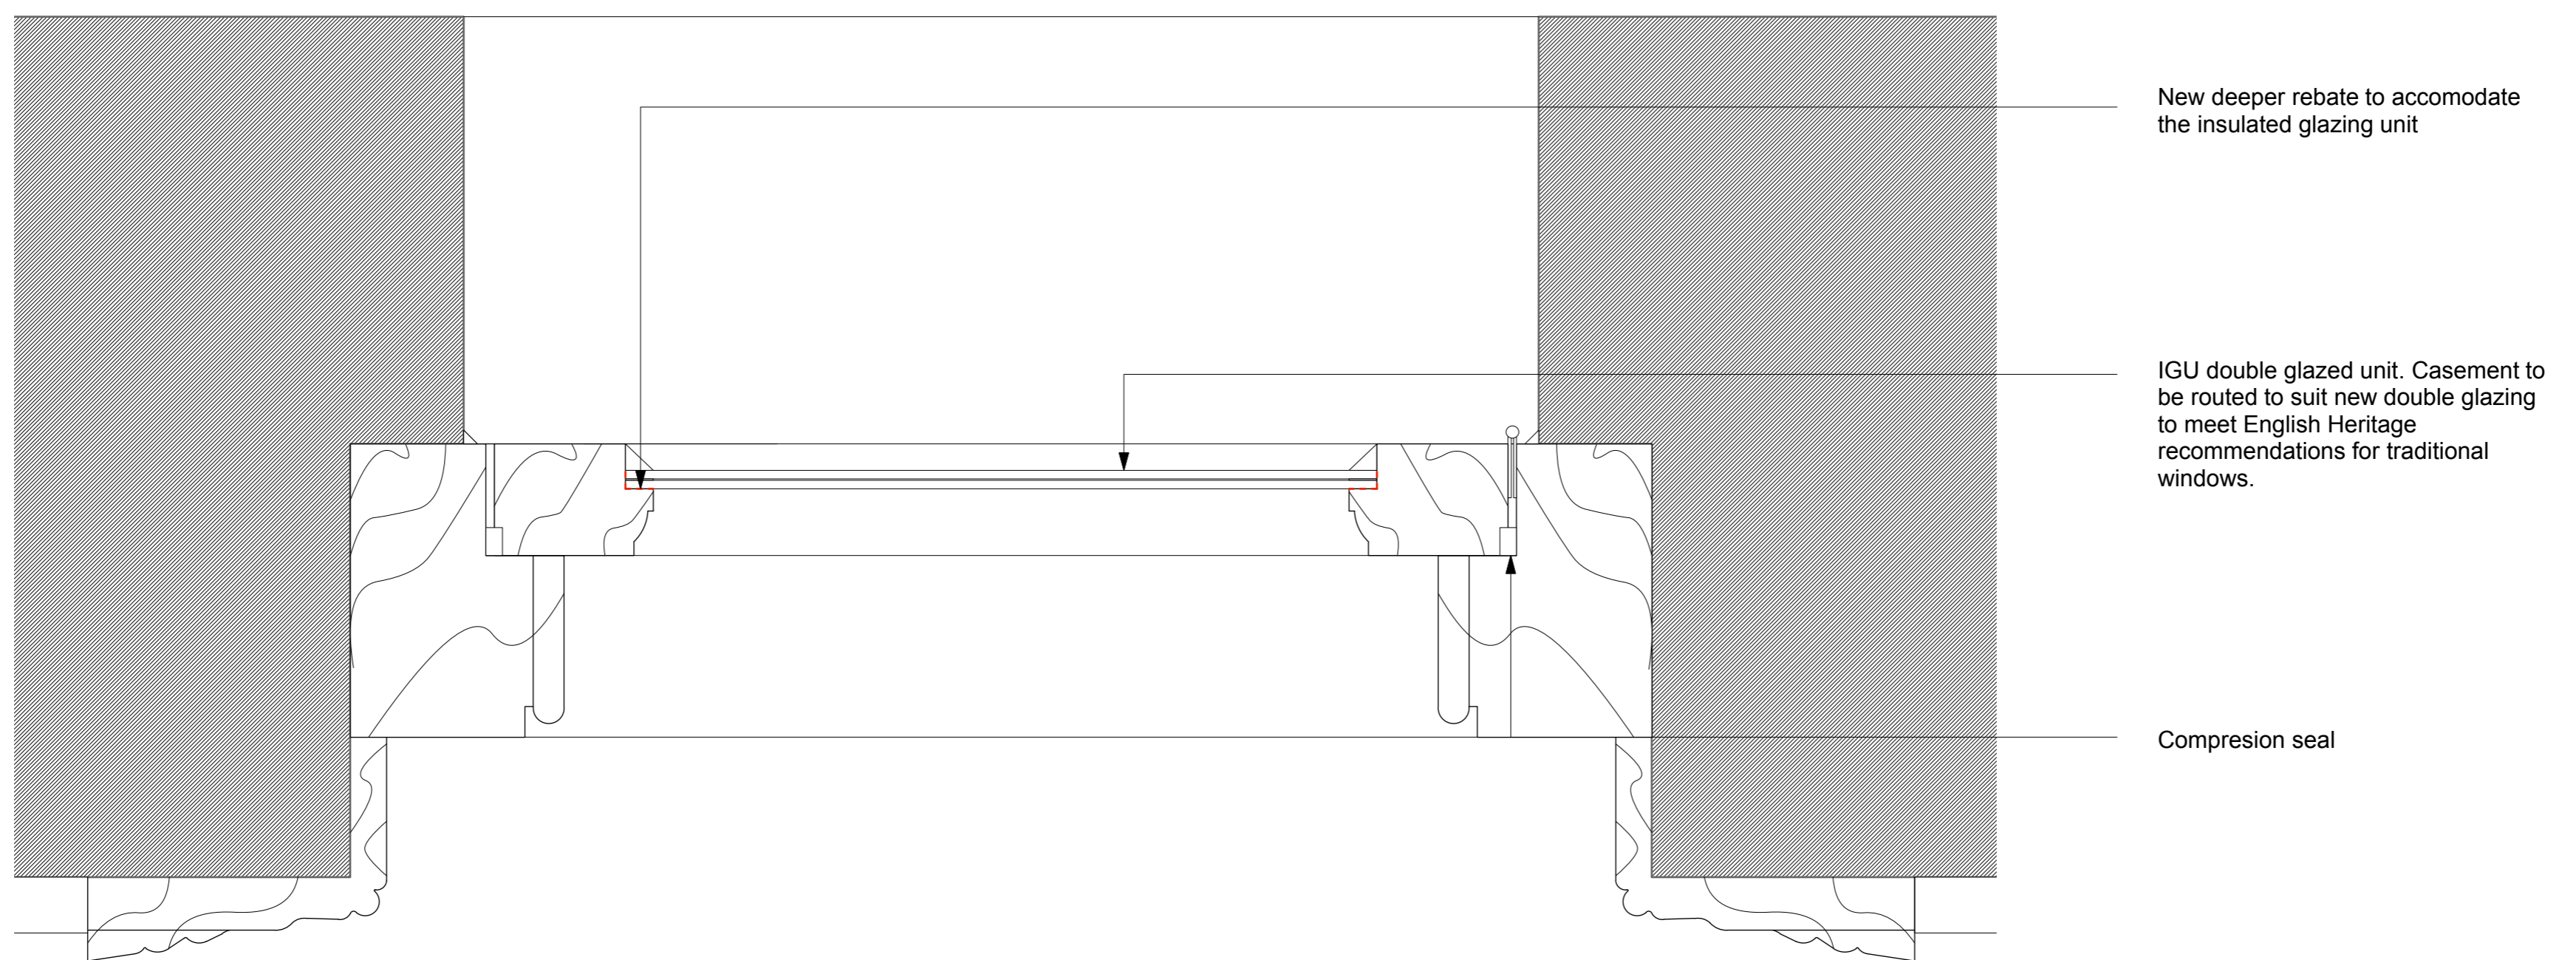

3 Typical Casement Section  
Scale: Half Actual Size

## PROPOSED AMENDMENTS TO ORIGINAL CASEMENT WINDOWS

Revision	Date	Amendment	Notes	Client	Project	Drawing	Scale	Date	Drawn	Revision	Unit	First Floor
/	11.05.2018	First Issue	FOR LOCATION OF EACH WINDOW TO BE MODIFIED PLEASE REFER TO DESIGN AND ACCESS STATEMENT AND PROPOSED ELEVATIONS DRAWINGS	Mrs and Mr Strobel	5 Gainsborough Gardens	Proposed Casement Window Section Details	1:2@A1	April 2018	ASG	A	Unit 001 California Building London SE13 7SF	6 Southernhay West Exeter EX1 1JG
A	21.05.2018	Planning Issue		NO DIMENSIONS ARE TO BE SCALED FROM THIS DRAWING. THE CONTRACTOR/MANUFACTURER IS RESPONSIBLE FOR CHECKING ALL DIMENSIONS AND QUERYING ANY DISCREPANCIES. THIS DRAWING IS THE PROPERTY OF BDA ARCHITECTS LTD. COPYRIGHT IS RESERVED BY THEM AND THE DRAWING IS ISSUED ON CONDITION THAT IT IS NOT COPIED, REPRODUCED, RETAINED OR DISCLOSED TO ANY UNAUTHORISED PERSON, EITHER WHOLLY OR IN PART, WITHOUT WRITTEN CONSENT.	785	785_A_017					+44 (0) 2083 056010	+44 (0) 1392 423981

**Burwell Deakins**

info@burwellarchitects.com  
www.burwellarchitects.com