



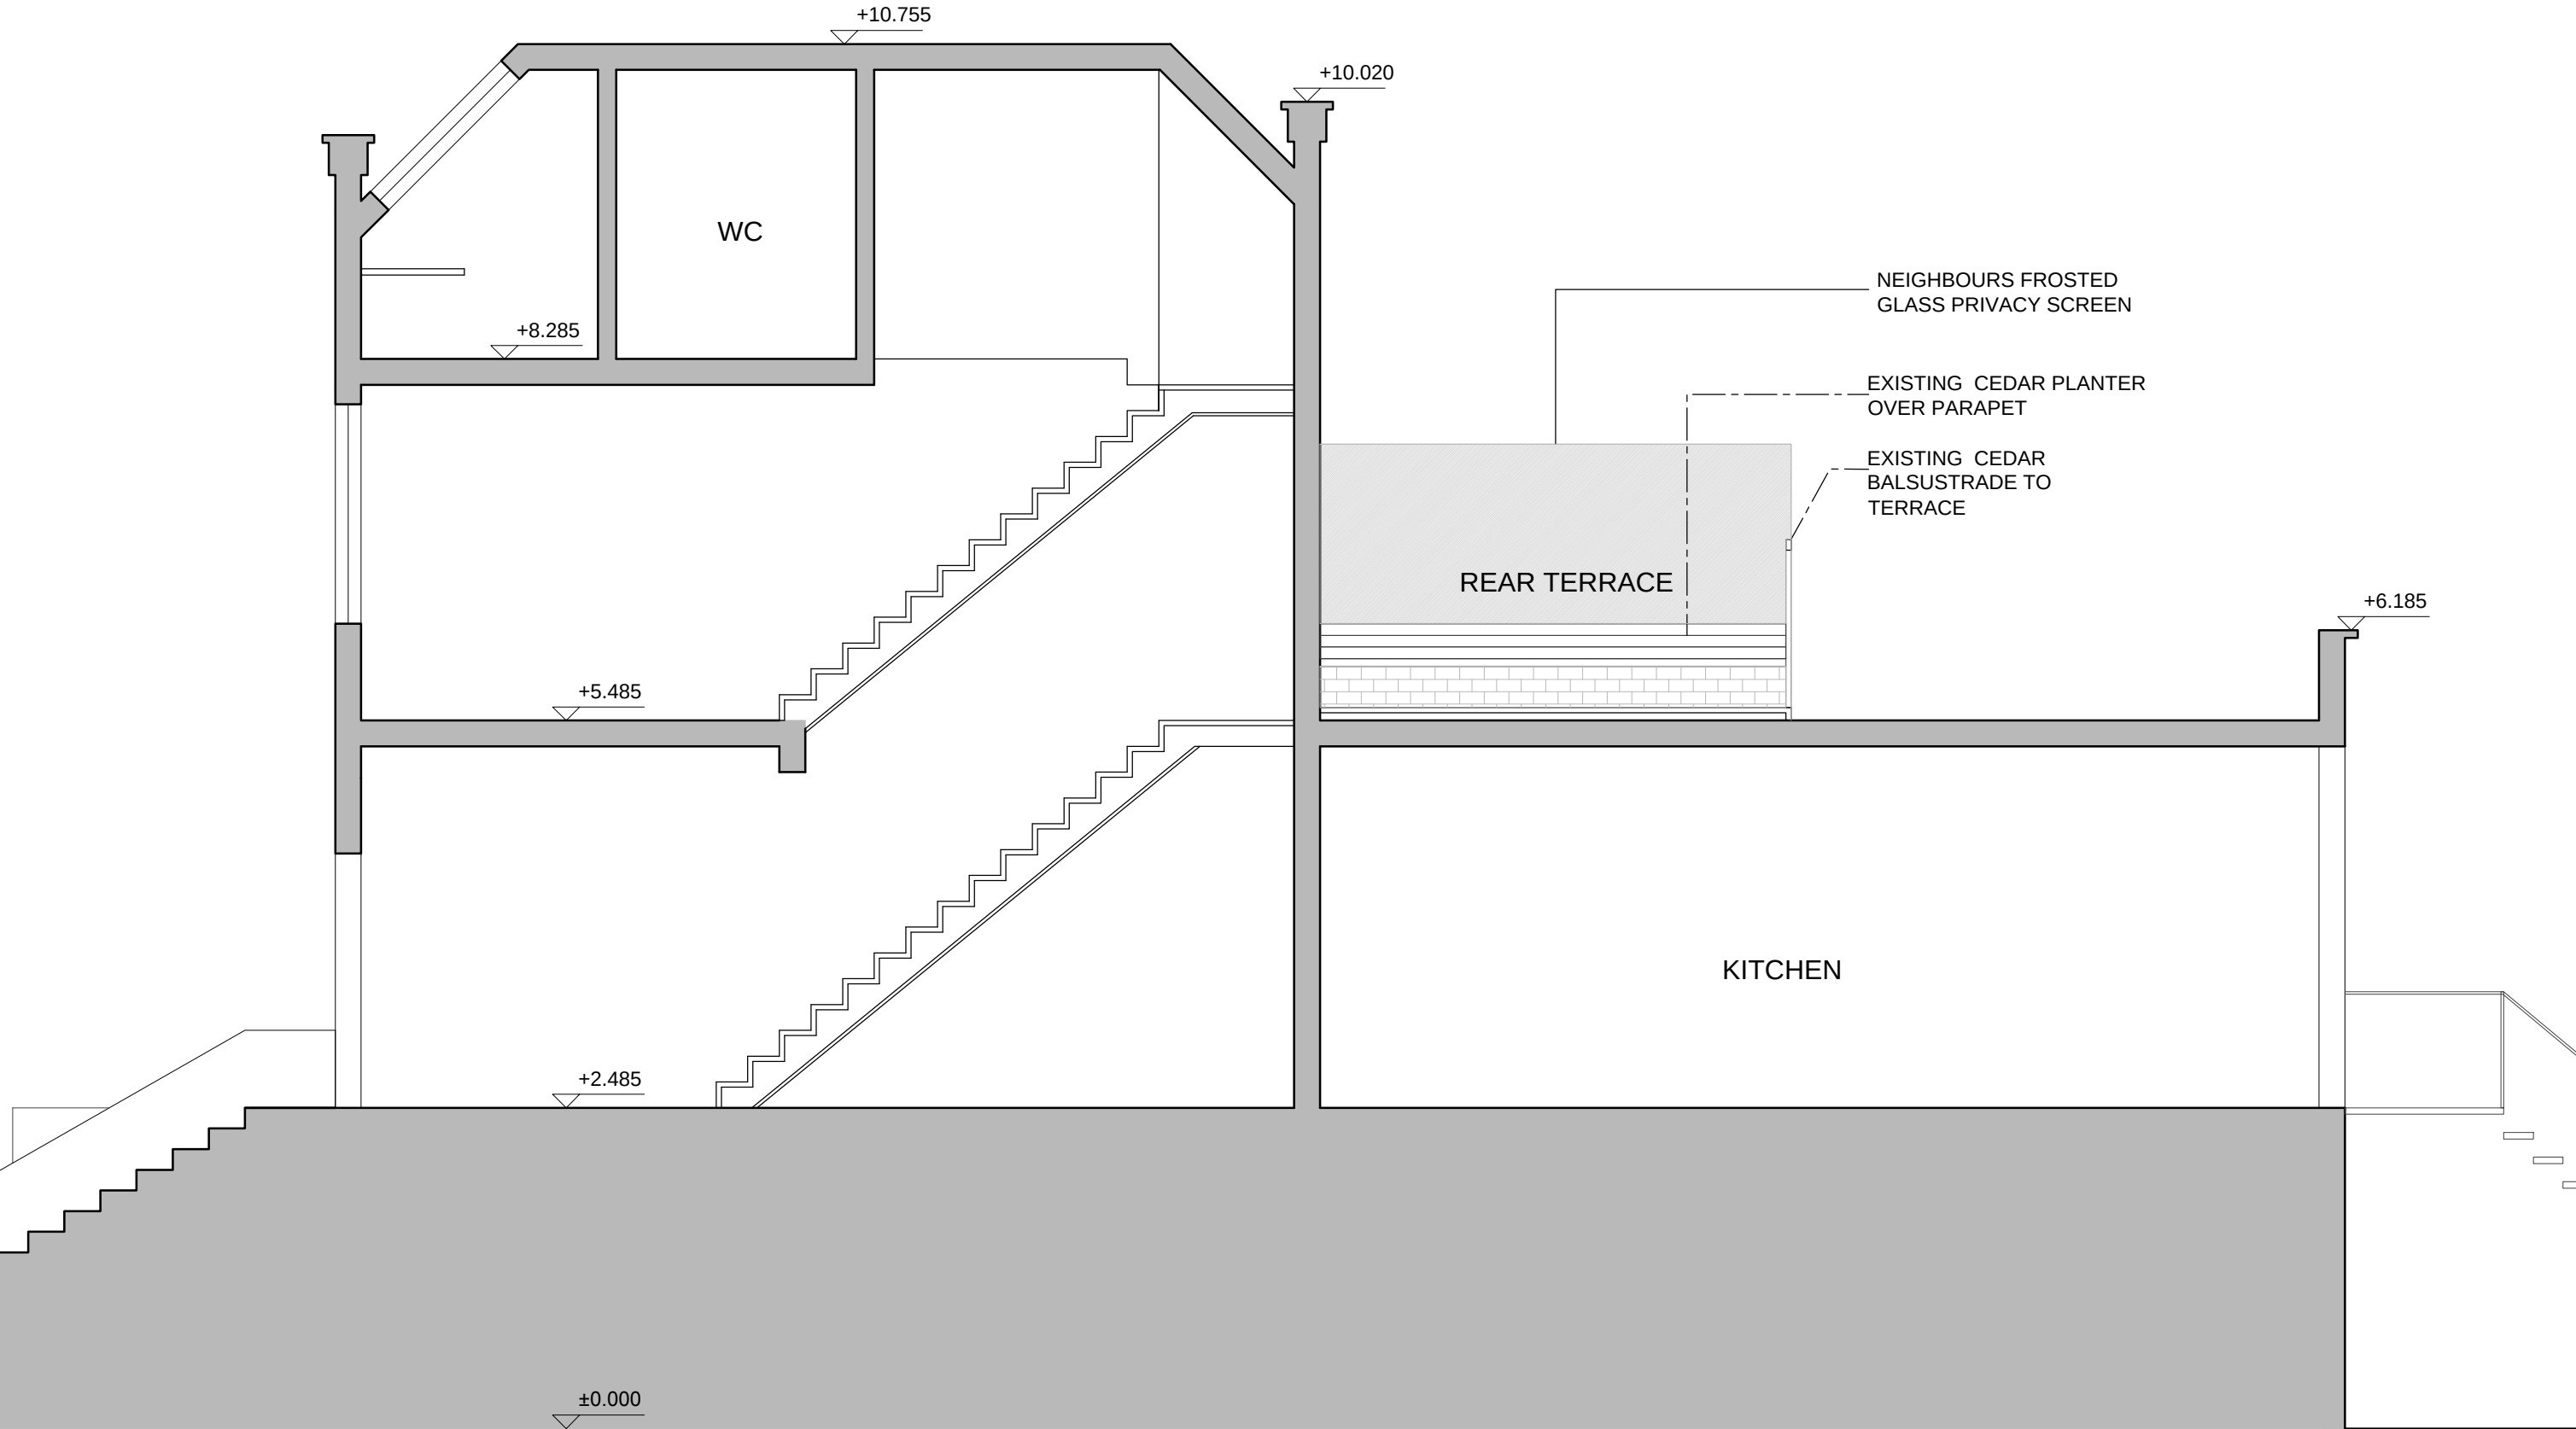

01
EXISTING LONG SECTION A-A 1:50

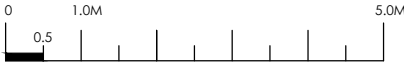

PROJECT ADDRESS 7 MODBURY GARDENS
PROJECT DESCRIPTION FIRST STOREY EXTENSION
DRAWING TITLE EXISTING LONG SECTION A-A
DRAWN BY VSQUARED DESIGN LTD.

DATE 21/12/2012
ISSUE FOR PLANNING APPROVAL
REVISION -
FORMAT A3
SCALE 1:50

DRAWING NO.
010

APPLICANT VENJA JANICIJEVIC
7 MODBURY GARDENS
NW5 3QE
LONDON