


PROPOSED OUTRIGGER ELEVATION

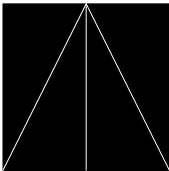


STUDIO MCLEOD


The Studio
320 Kilburn Lane
London W9 3EF

+44 (0)20 8968 5232
info@studiomcleod.com


notes	
revisions: * - 26/03/18 - Initial Issue A- 21/05/18 - Roofing Material - - - - - - - - - - - - - - -	
to be read in conjunction with all other information issued by other consultants. drawing not to be scaled - contractors must verify all dimensions on site before commencing work, any discrepancies to be reported to the designer. drawing to be read in conjunction with all other relevant drawings. all dimensions in mm unless otherwise stated	
Studio McLeod Architecture Limited: The Studio, 320 Kilburn Lane, London, W9 3EF. Registered in England. Company Number 08474700	
28 SHIRLOCK ROAD, LONDON, NW3 2HS	
PROPOSED OUTRIGGER ELEVATION	
drawing no. 164/PL/206	rev. A
scale 1:50@A3	
date 21 MAY 2018	
status PLANNING	

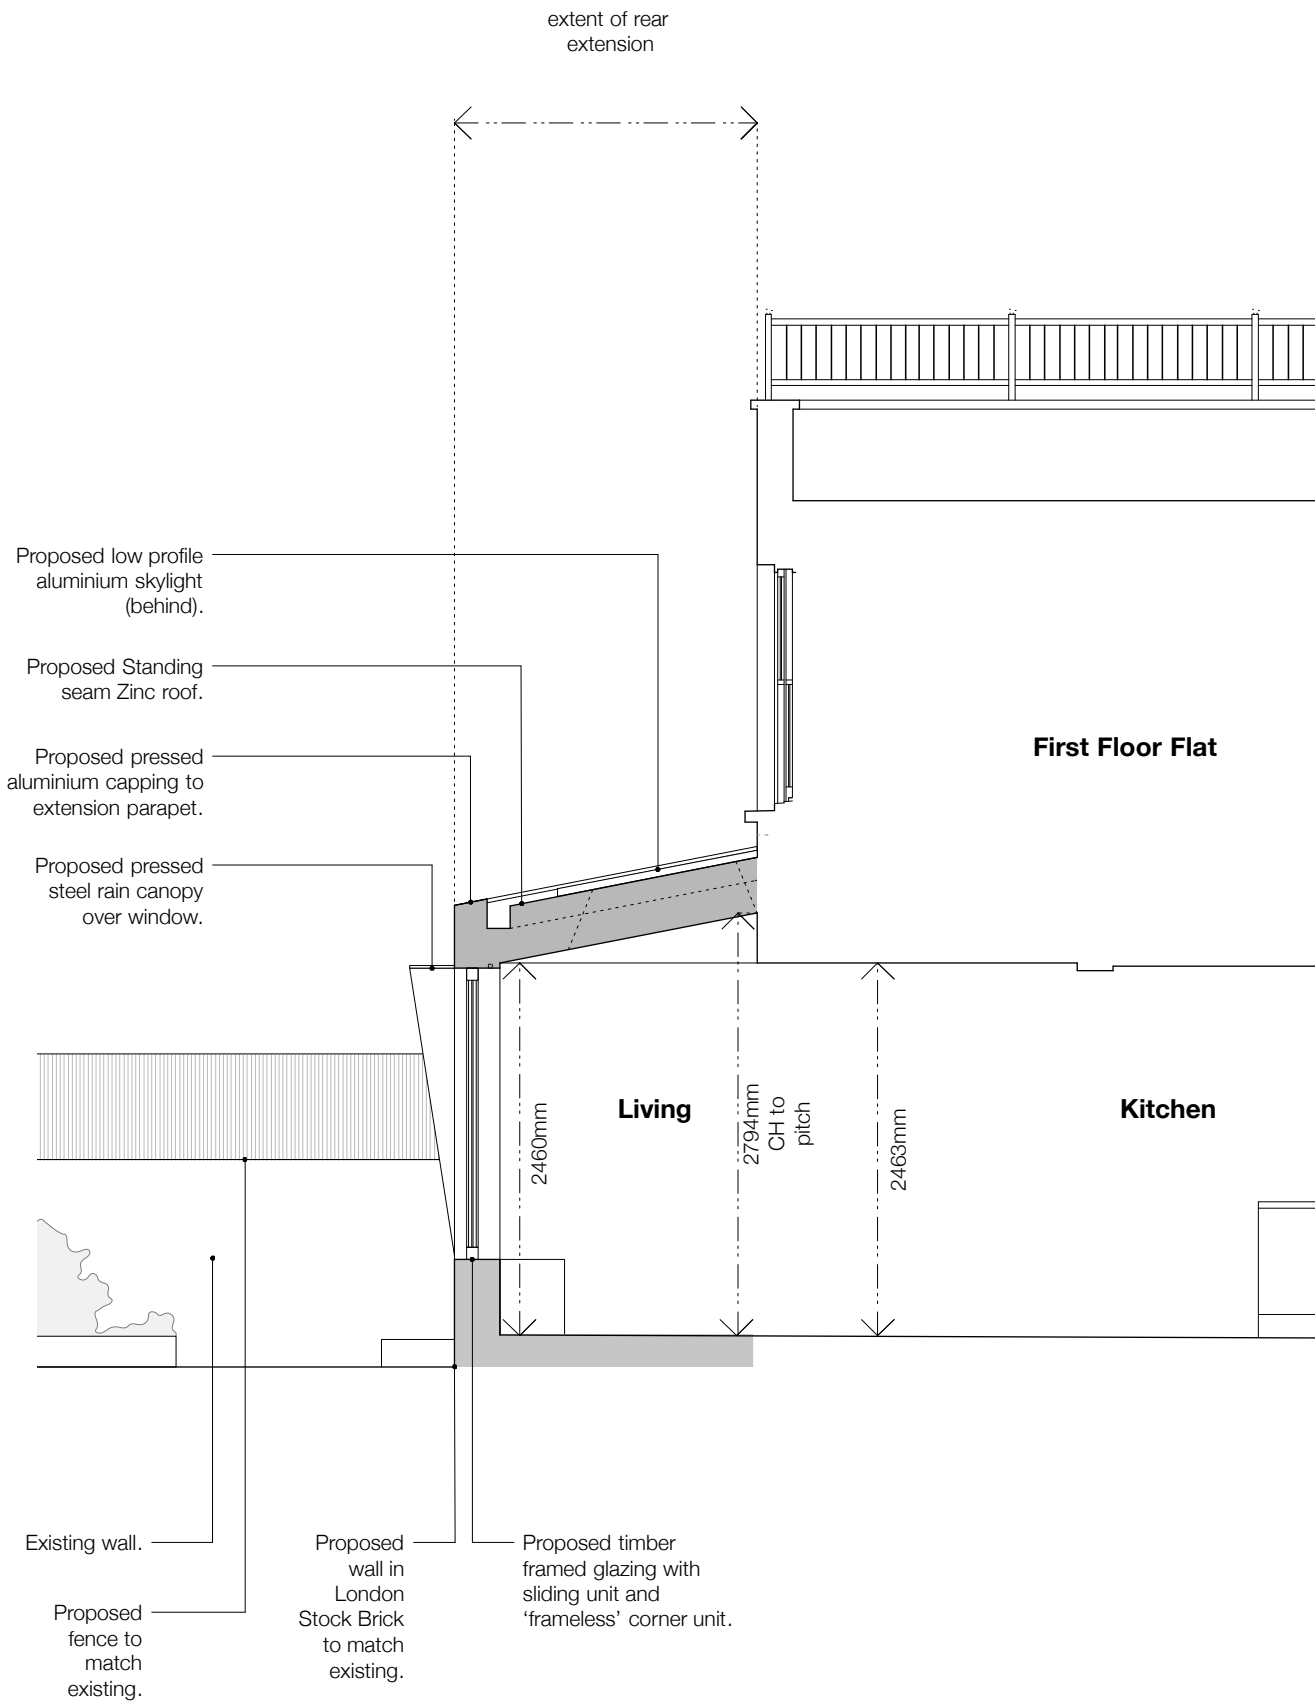

PROPOSED SECTION A-A
REAR EXTENSION

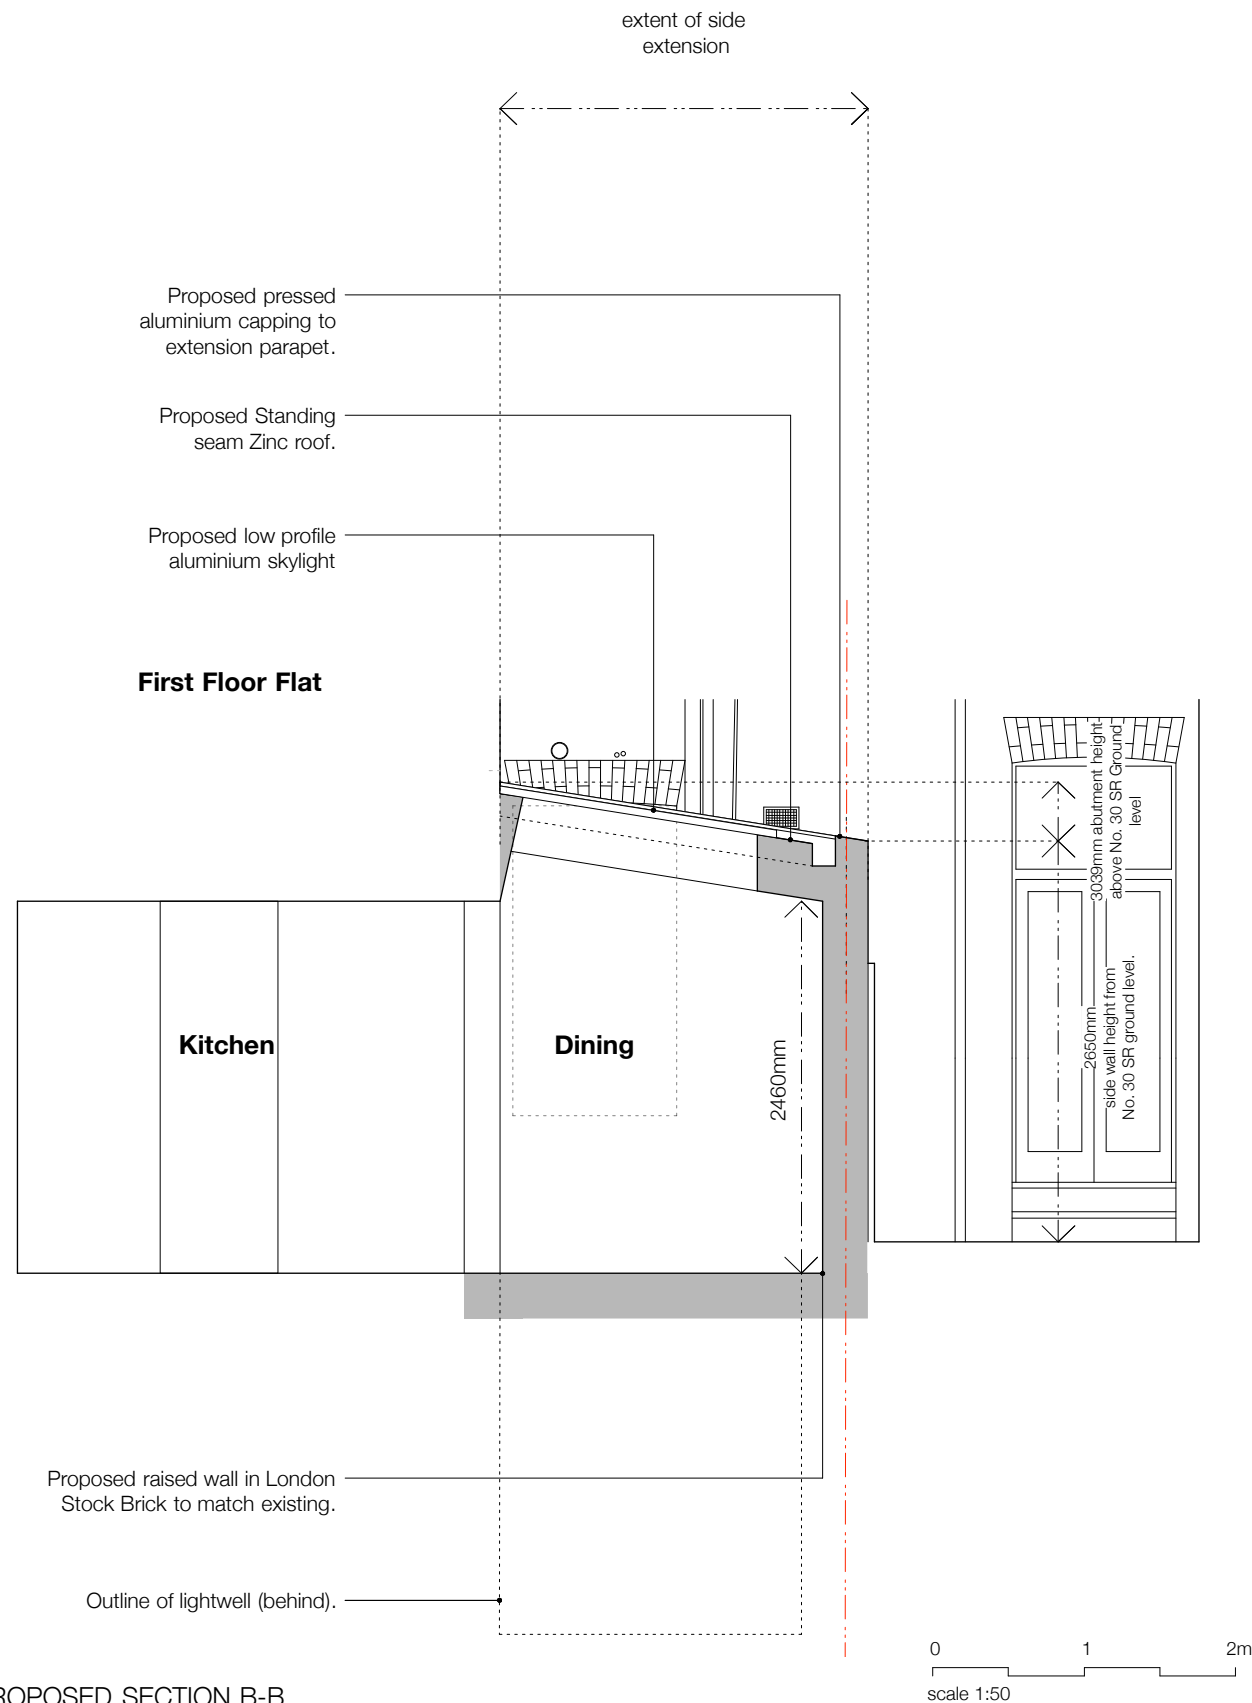

PROPOSED SECTION B-B
SIDE EXTENSION

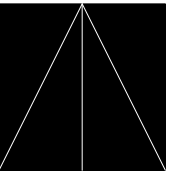

STUDIO MCLEOD

The Studio
320 Kilburn Lane
London W9 3EF

+44 (0)20 8968 5232
info@studiomcleod.com

notes

revisions:
* - 26/03/18 - Initial Issue
A - 21/05/18 - Roofing Material
-
-
-
-
-
-
-
-
-

to be read in conjunction with all other information issued by other consultants. drawing not to be scaled - contractors must verify all dimensions on site before commencing work, any discrepancies to be reported to the designer. drawing to be read in conjunction with all other relevant drawings. all dimensions in mm unless otherwise stated

Studio McLeod Architecture Limited: The Studio, 320 Kilburn Lane, London, W9 3EF. Registered in England. Company Number 08474700

28 SHIRLOCK ROAD,
LONDON, NW3 2HS

PROPOSED SECTIONS A-A & B-B

drawing no. 164/PL/207

rev. A

scale 1:50@A3

date 21 MAY 2018

status PLANNING