

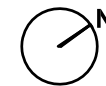


- © Fathom Architects 2017
- All dimensions are in millimeters unless otherwise noted
- All levels are in meters above ordnance datum (AOD) unless otherwise noted
- Dimensions take priority, do not scale off the drawing (accept for planning purposes)
- All dimensions to be verified on site
- Any discrepancies to be notified to Fathom in writing

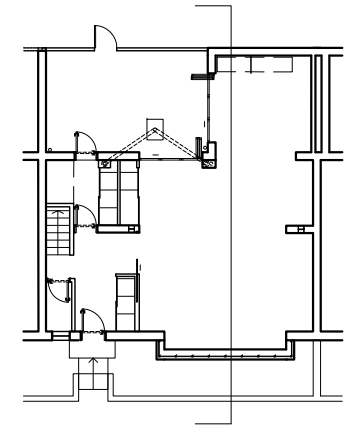


Rev. Date Reason for issue

00	17.11.17	Issued for planning
01	21.12.17	Issued for planning
02	23.02.18	Issued for planning
03	18.05.18	Terrace removed

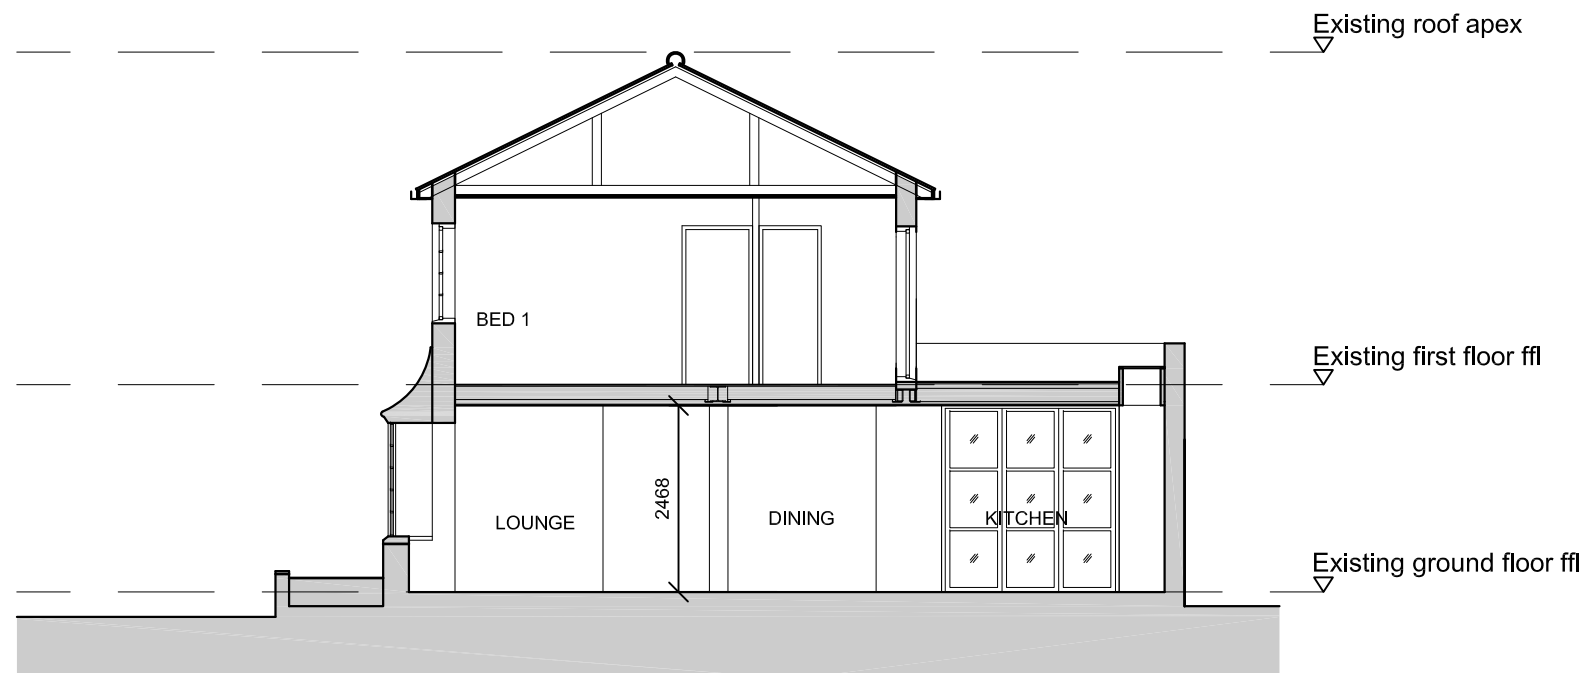

Scale bar 1:100

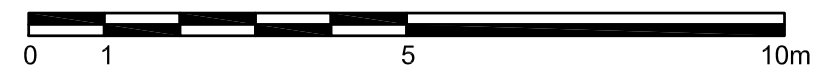

Fathom Architects

+44 (0) 20 3151 1515
fathomarchitects.com

Helen Hare
4 Regal Lane
London
NW1 7TH

Project

4 REGAL LANE

Title

PROPOSED CROSS SECTION 1

Scale	Paper size	Scale	Paper size
50	@ A1	100	@ A3
Project no.	Drawing no.	Rev.	
0016	A2300	03	