

SILENT FIBER POLYBOARD
OR EQUAL SOFT ACOUSTIC
LAYER.

* DO NOT SCALE FROM
THIS DRAWING.

ACOUSTIC
SEALANT

200

15

EXISTING PLASTERED
CEILING TO BE
RETAINED

600
VARIES.

CONCEALED
LIGHTING

2600 FROM
F. FL.

CONCEALED.
INDICATIVE POSITION
OF FAN COIL UNIT.

PLASTERBOARD CEILING ON
M/F FRAMING.

OVERALL 80mm GYPROC
SOUNDBLOCK PARTITION
WITH 48mm C-STUD WITH
INTERNAL 12.5 TILEBACKER+TILES.
EXTERNAL 15mm SOUNDBLOCK
2 HIGH POLISH SKIM COAT
FINISH EXTERNALLY.

ENSUITE

8mm CERAMIC TILE
ON FLEXIBLE TILE
ADHESIVE ON 18mm
WBP PLY. ON 38x50
SW BATTENS.

90x10mm MDF
PAINTED PLINTH

FFL 90

80


18 38 18
90 164

EXISTING TIMBER
FLOOR TO BE RETAINED.

SECTION A-A

ARRAN HOUSE HOTEL
BHA DRAWING.
0621
SCALE: 1:5
SK 034


* DO NOT SCALE FROM THIS DRAWING.

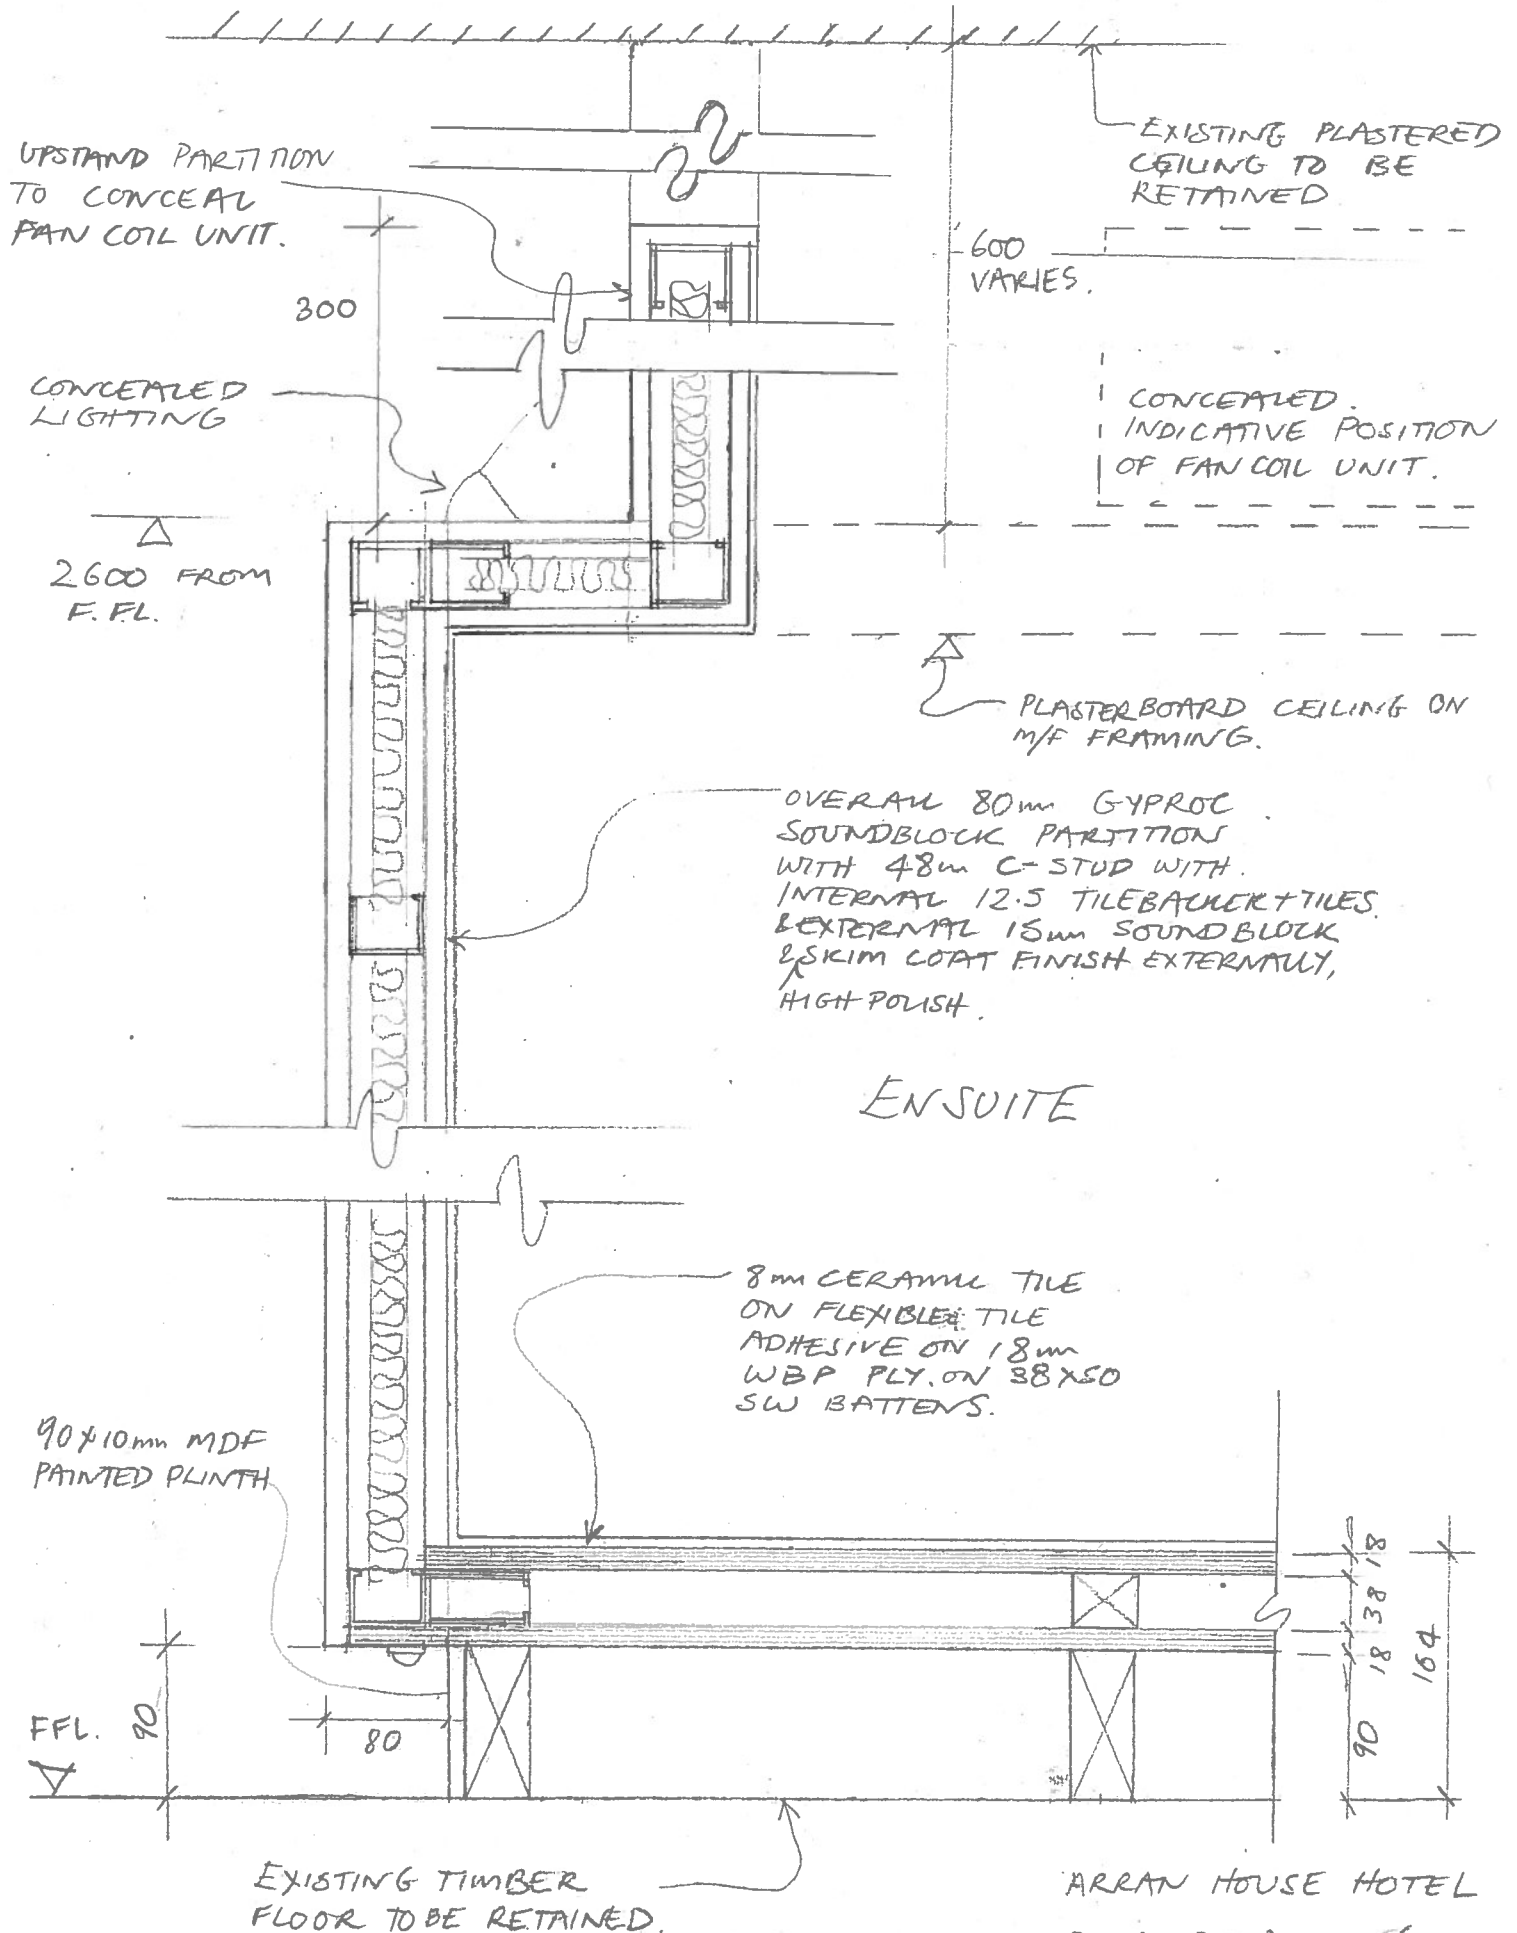

SECTION A₁ - A₁


ARRAN HOUSE HOTEL
BHA DRAWING
0621
SCALE: 1:5
SK 035

* DO NOT SCALE FROM
THIS DRAWING.

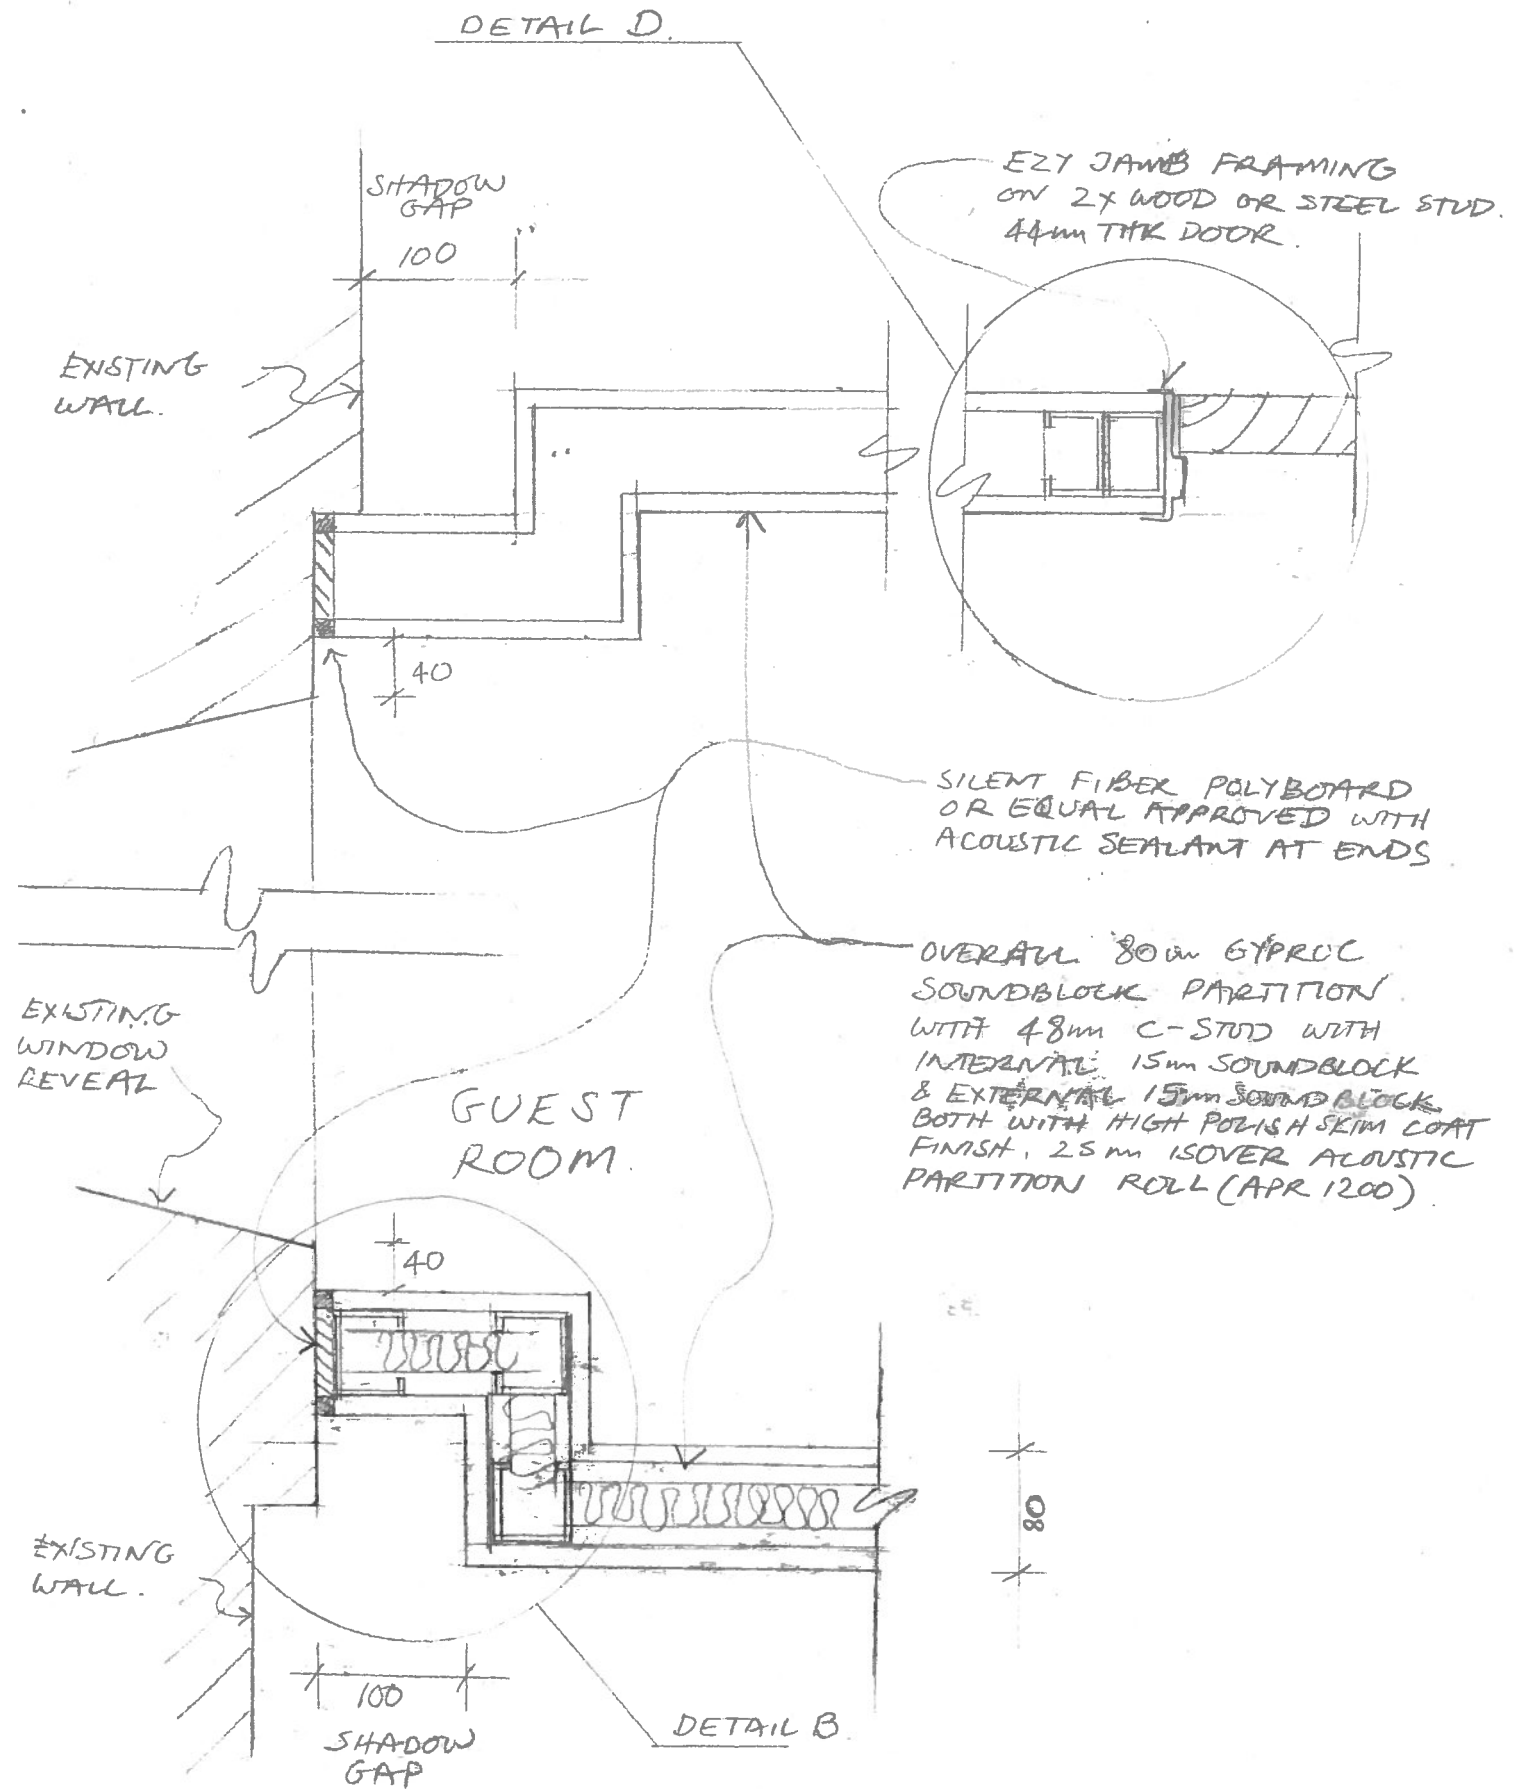

ARRAN HOUSE HOTEL
BHA DRAWING
0621
SCALE : 1:5
SK 036

DO NOT SCALE FROM THIS DRAWING.

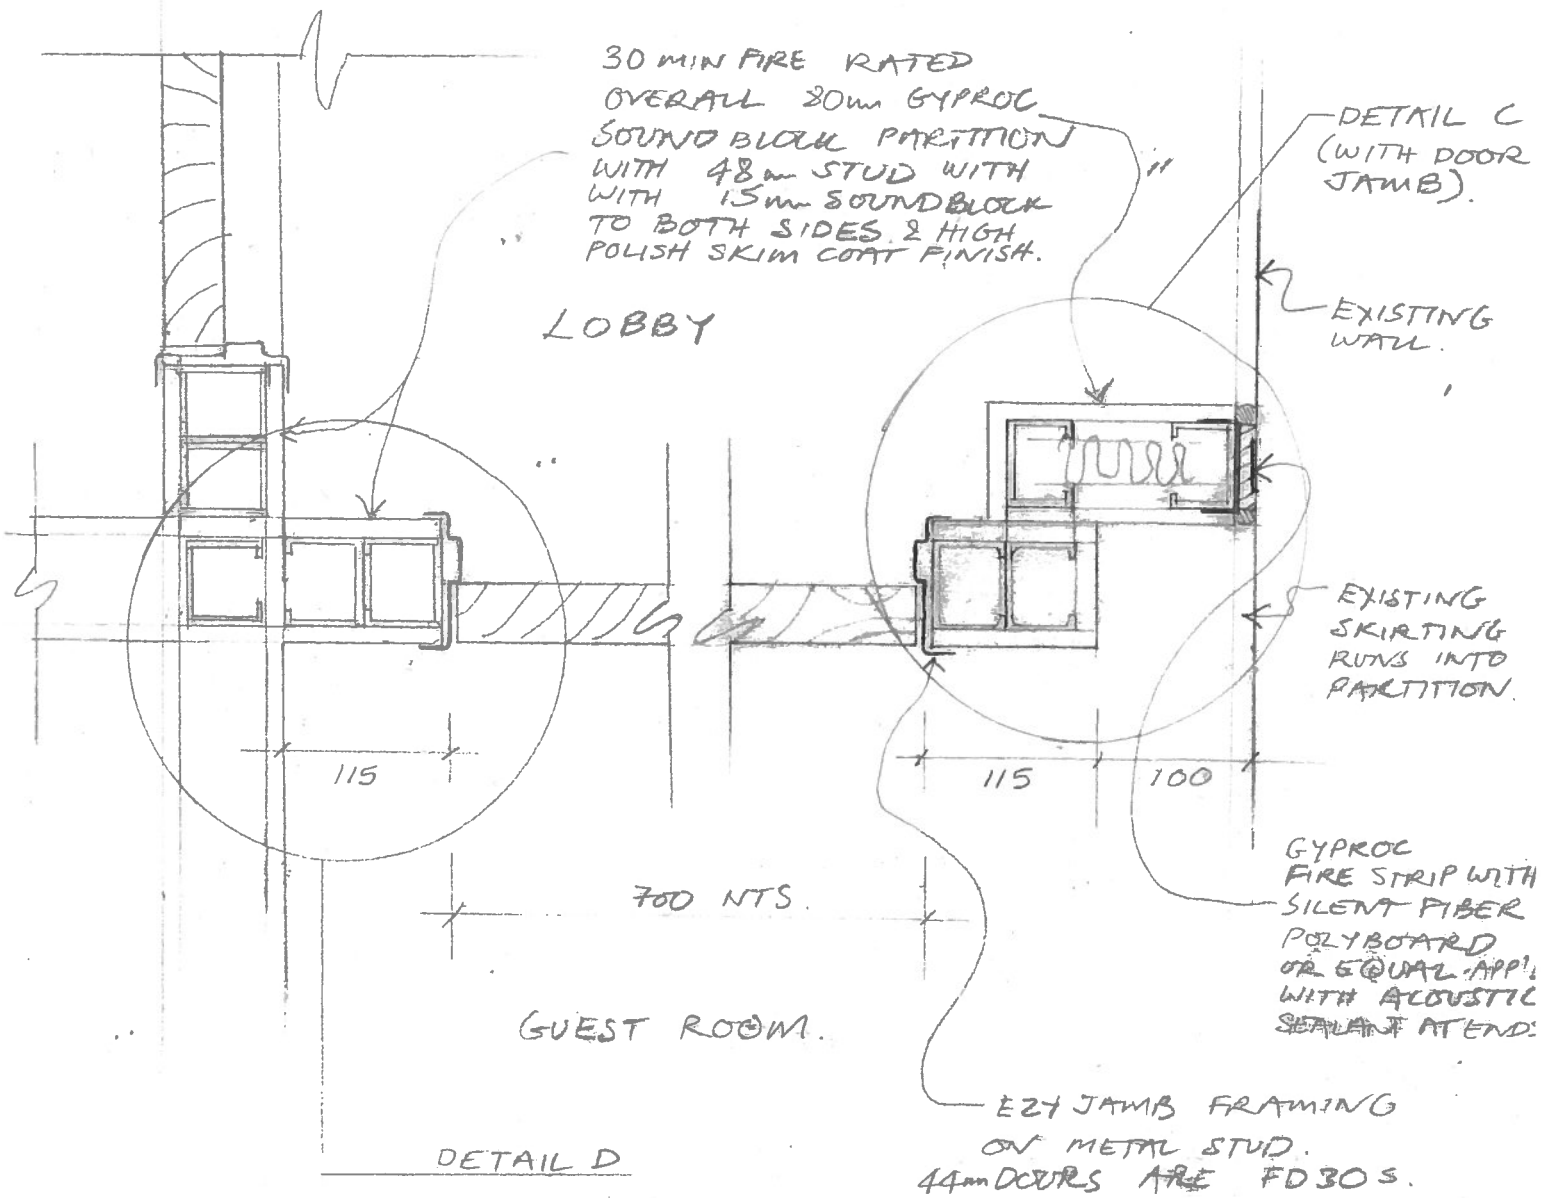


ARRAN HOUSE HOTEL

BHA DRAWING.

0621


SCALE: 1:5

SK 037

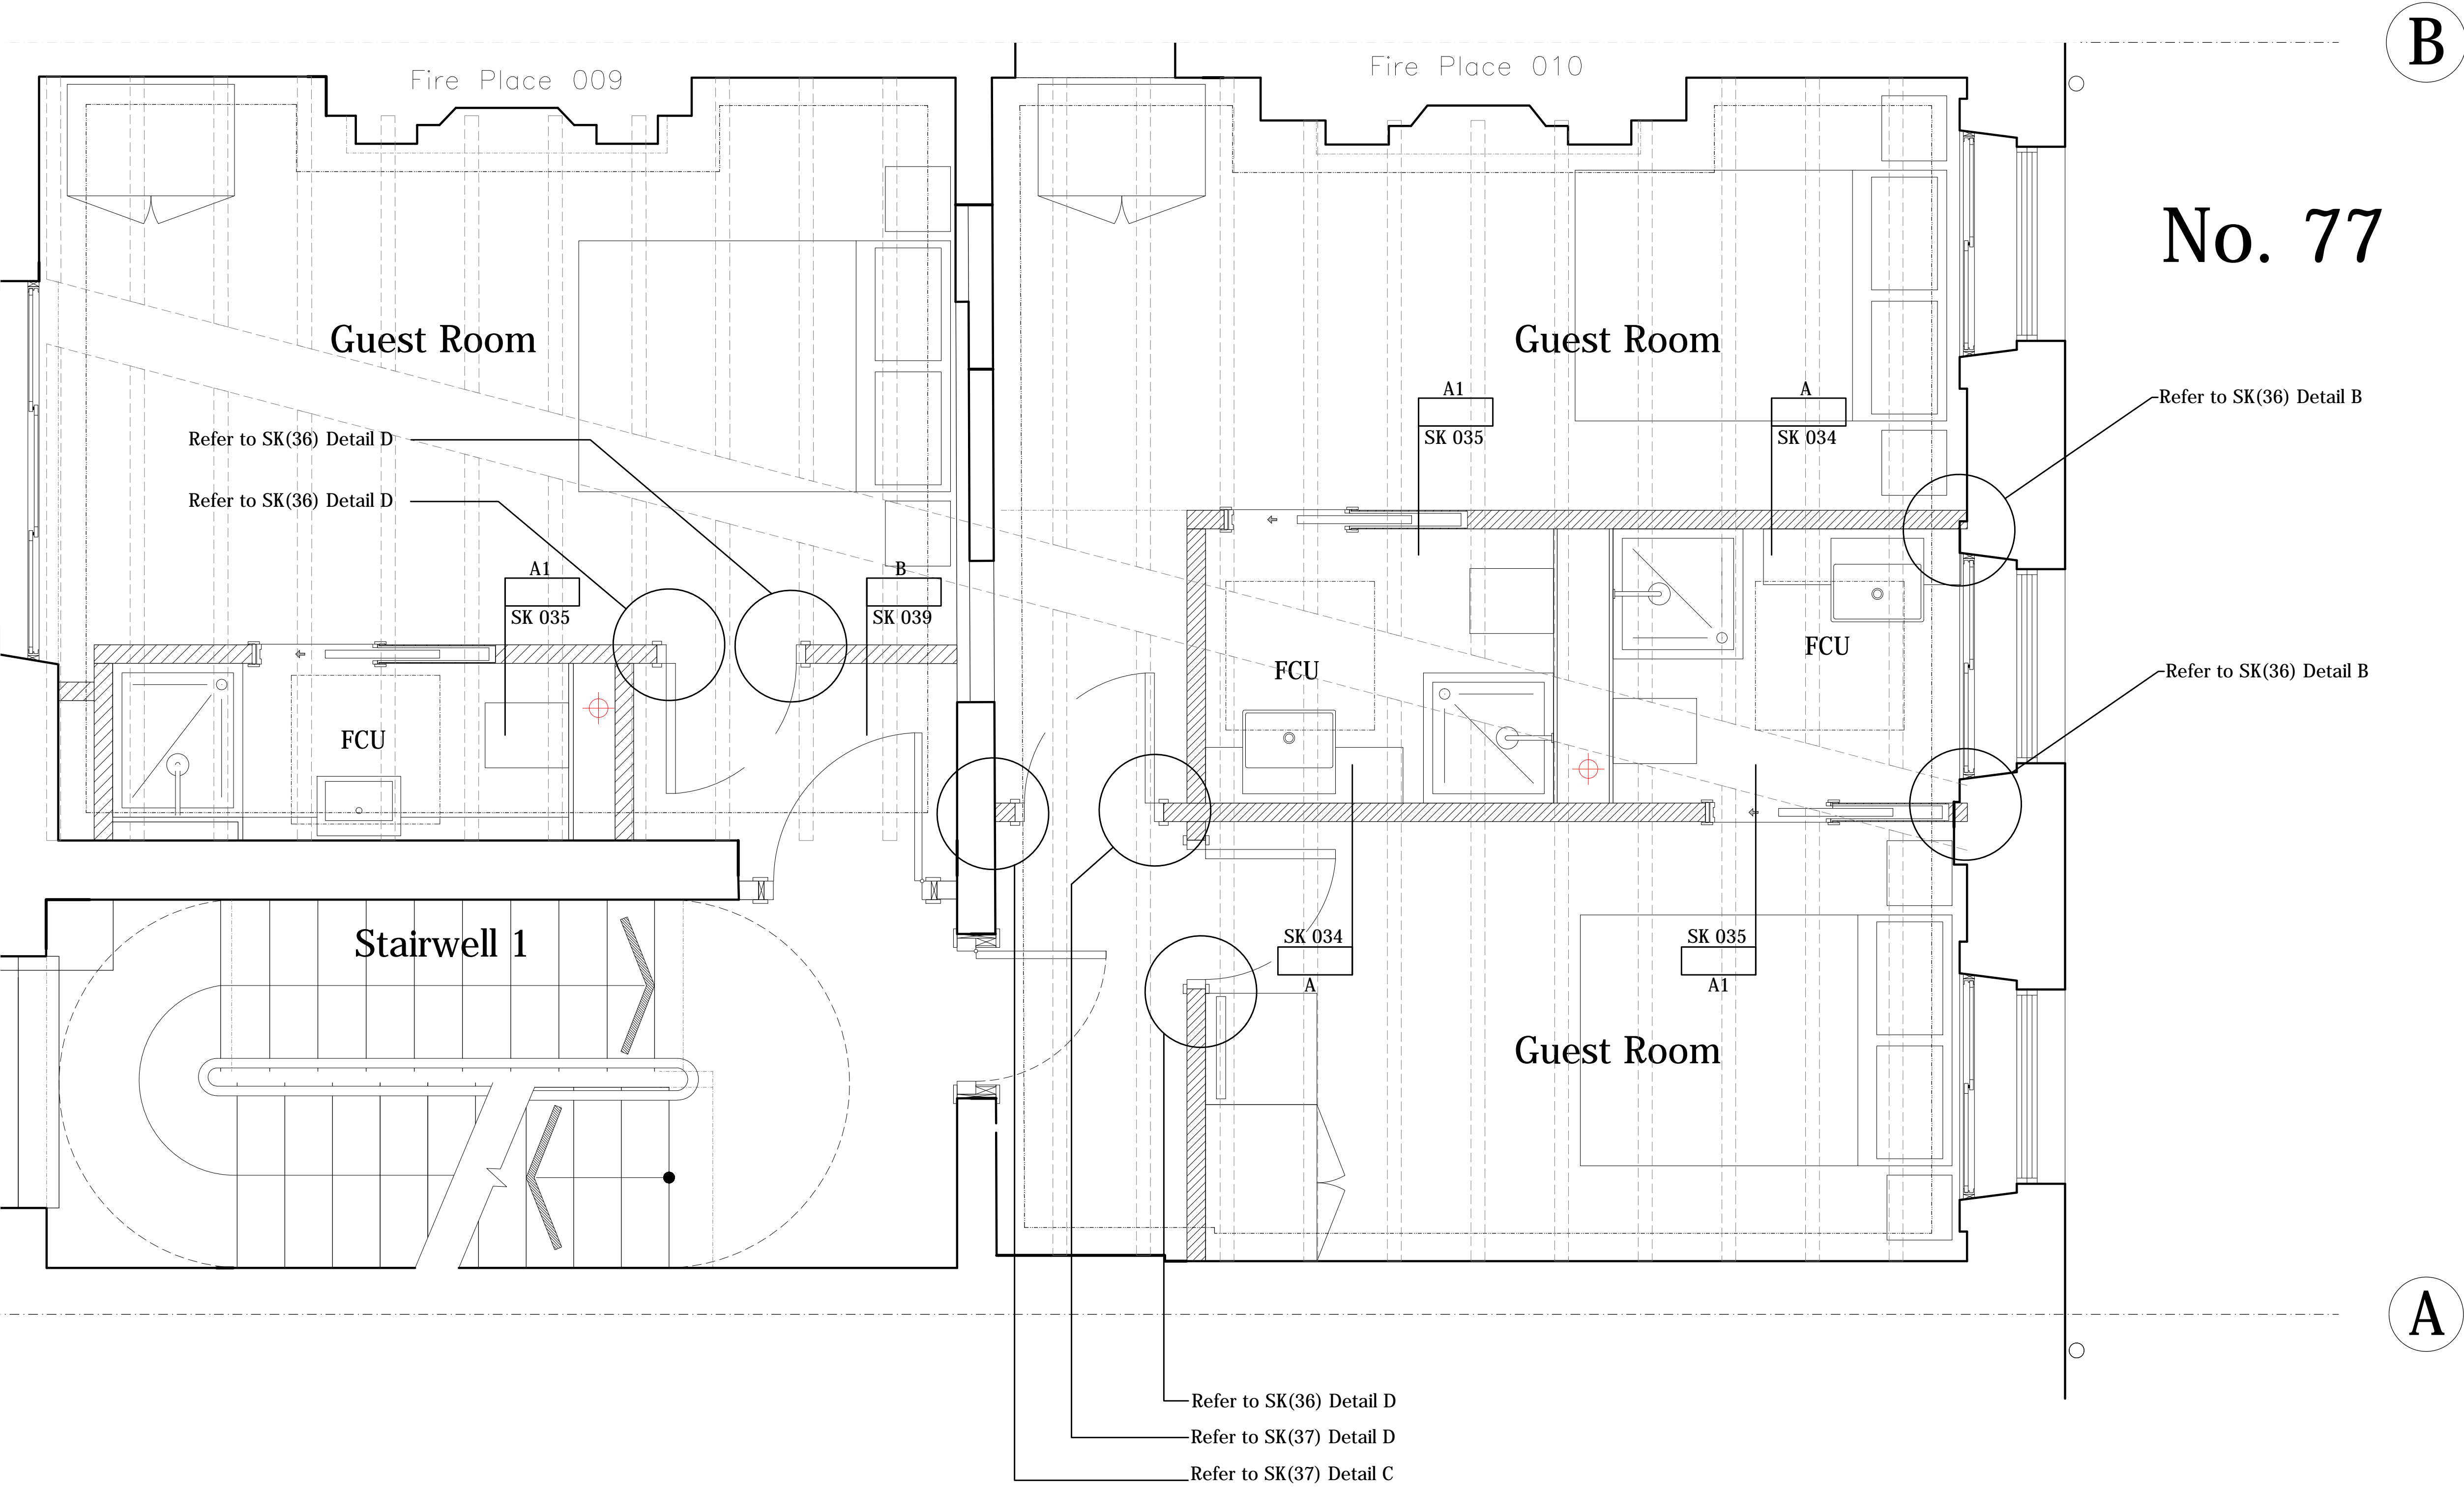

SILENT FIBER POLYBOARD
OR EQUAL SOFT ACOUSTIC
LAYER. CLASS A FIRE RATING.

* DO NOT SCALE FROM
THIS DRAWING.

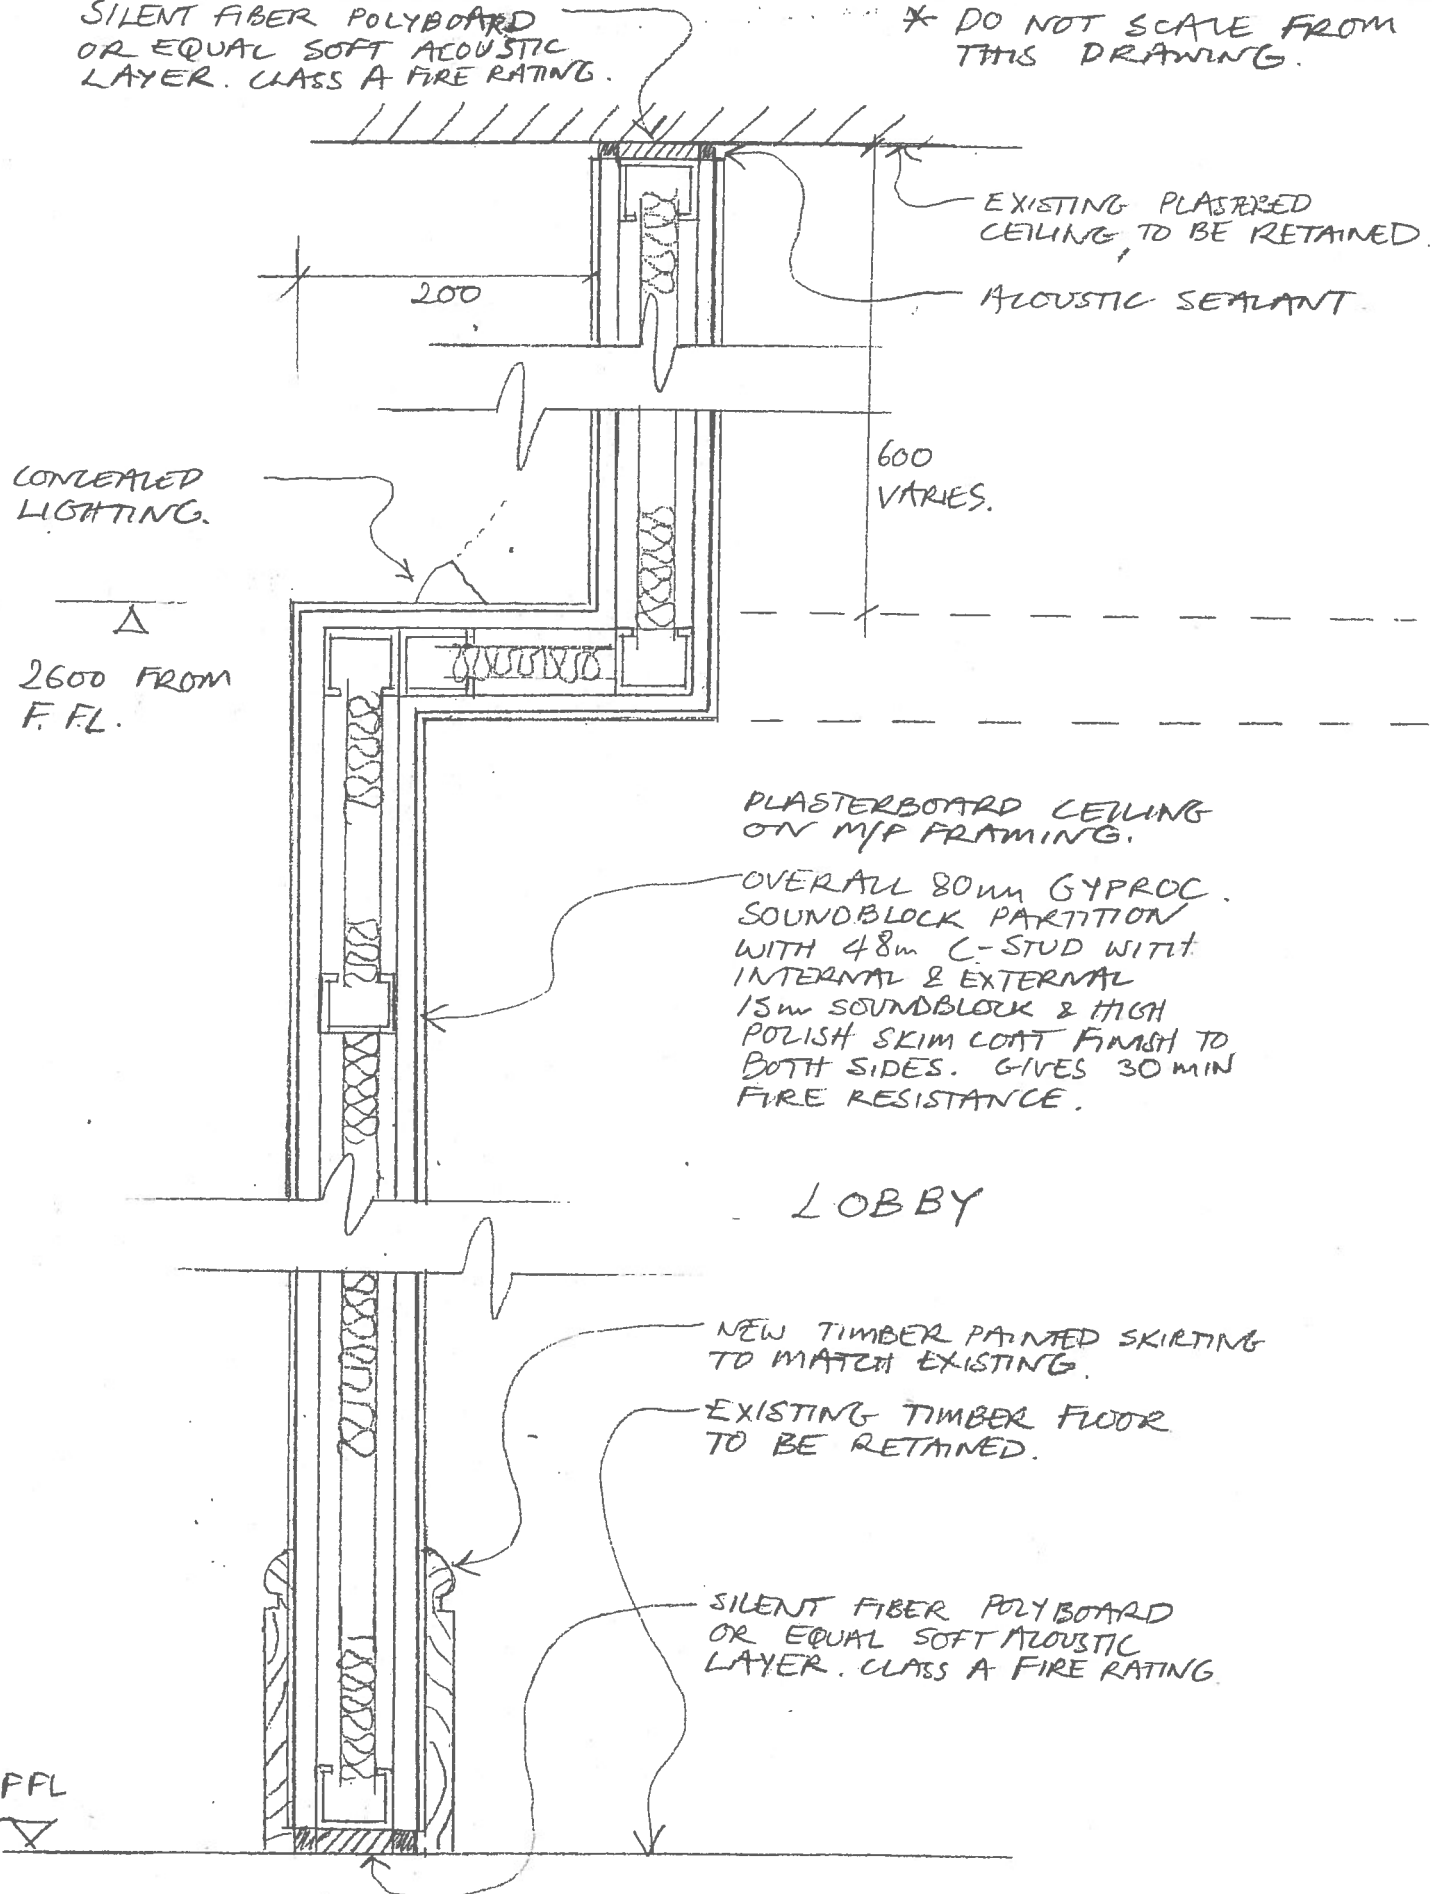

SECTION B-B

ARRAN HOUSE HOTEL
BHA DRAWING
0621
SCALE: 1:5
SK 039