

This drawing is to be read in conjunction with the full specification.

For drainage specifications, refer to the schedules noted above and the relevant IDS information.

This drawing is to be read in conjunction with the full IDS drawing/specification package.

Refer to Landscape Architect's drawings for planting information.

Refer to EOC drawings 14132-C01 & C05 for drainage information.

Manholes to be set out with paving.

This drawing must be read in colour.

York Stone

Bonded chippings

Loose gravel

Planting beds

Turf


Granite setts


Tegula paving

DO NOT SCALE FROM THIS DRAWING.
CONTRACTOR TO CHECK ALL DIMENSIONS ON SITE.
ANY DISCREPANCIES TO BE REPORTED TO THE ARCHITECT IMMEDIATELY.

COPYRIGHT RICK MATHER ARCHITECTS LLP ©

South Terrace 1
01 597-17010

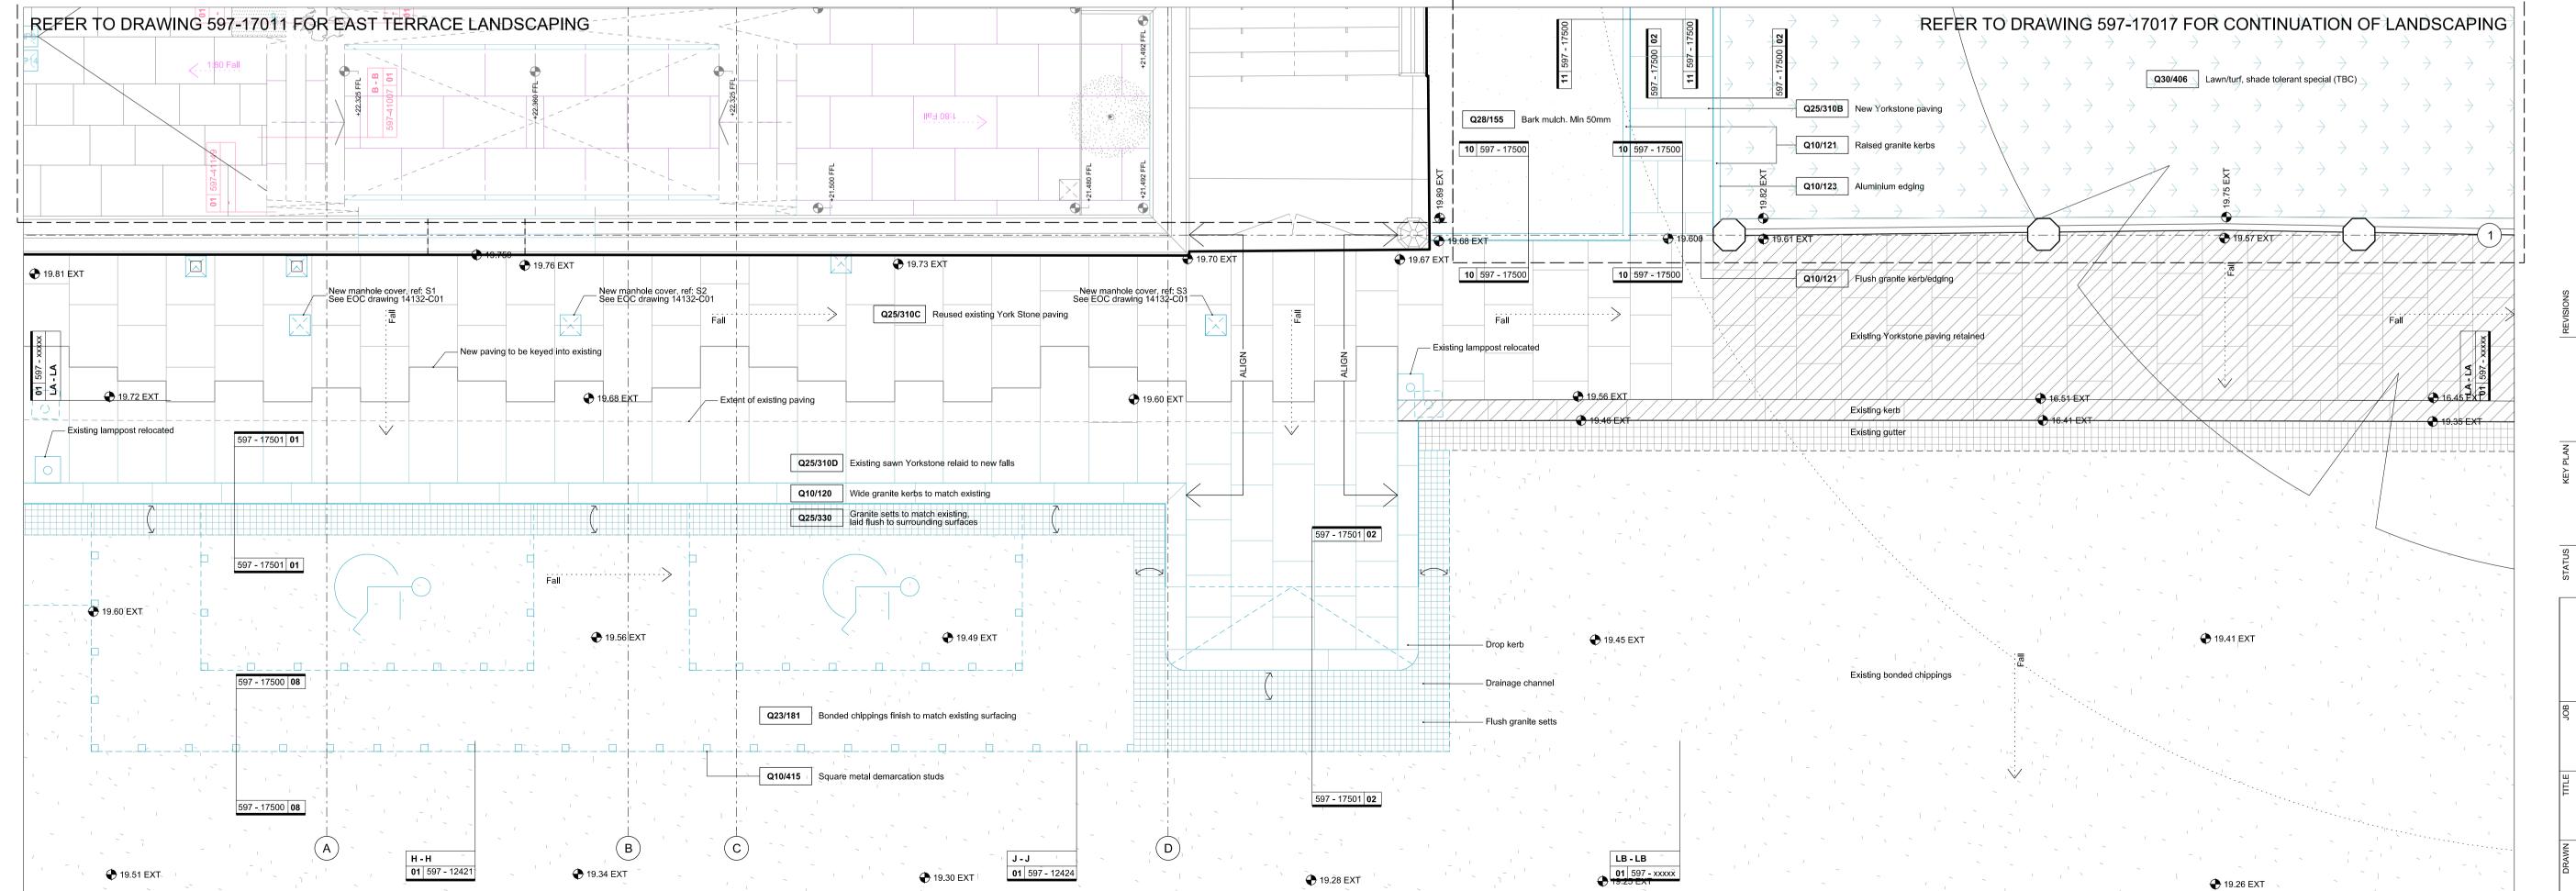

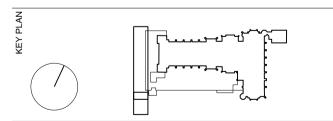

CONSTRUCTION

RICK MATHER ARCHITECTS ©

123 Camden High Street London NW1 7JR
T: 020 7284 1727 F: 020 7267 7826
Info@dckmather.com www.flckmather.com

THE HONOURABLE SOCIETY OF LINCOLN'S INN
GREAT HALL AND LIBRARY

PROPOSED GREAT HALL PROJECT

A3

1:100

FEB 18 | 02.02.18

South Terrace 2

02 | 597-17010