
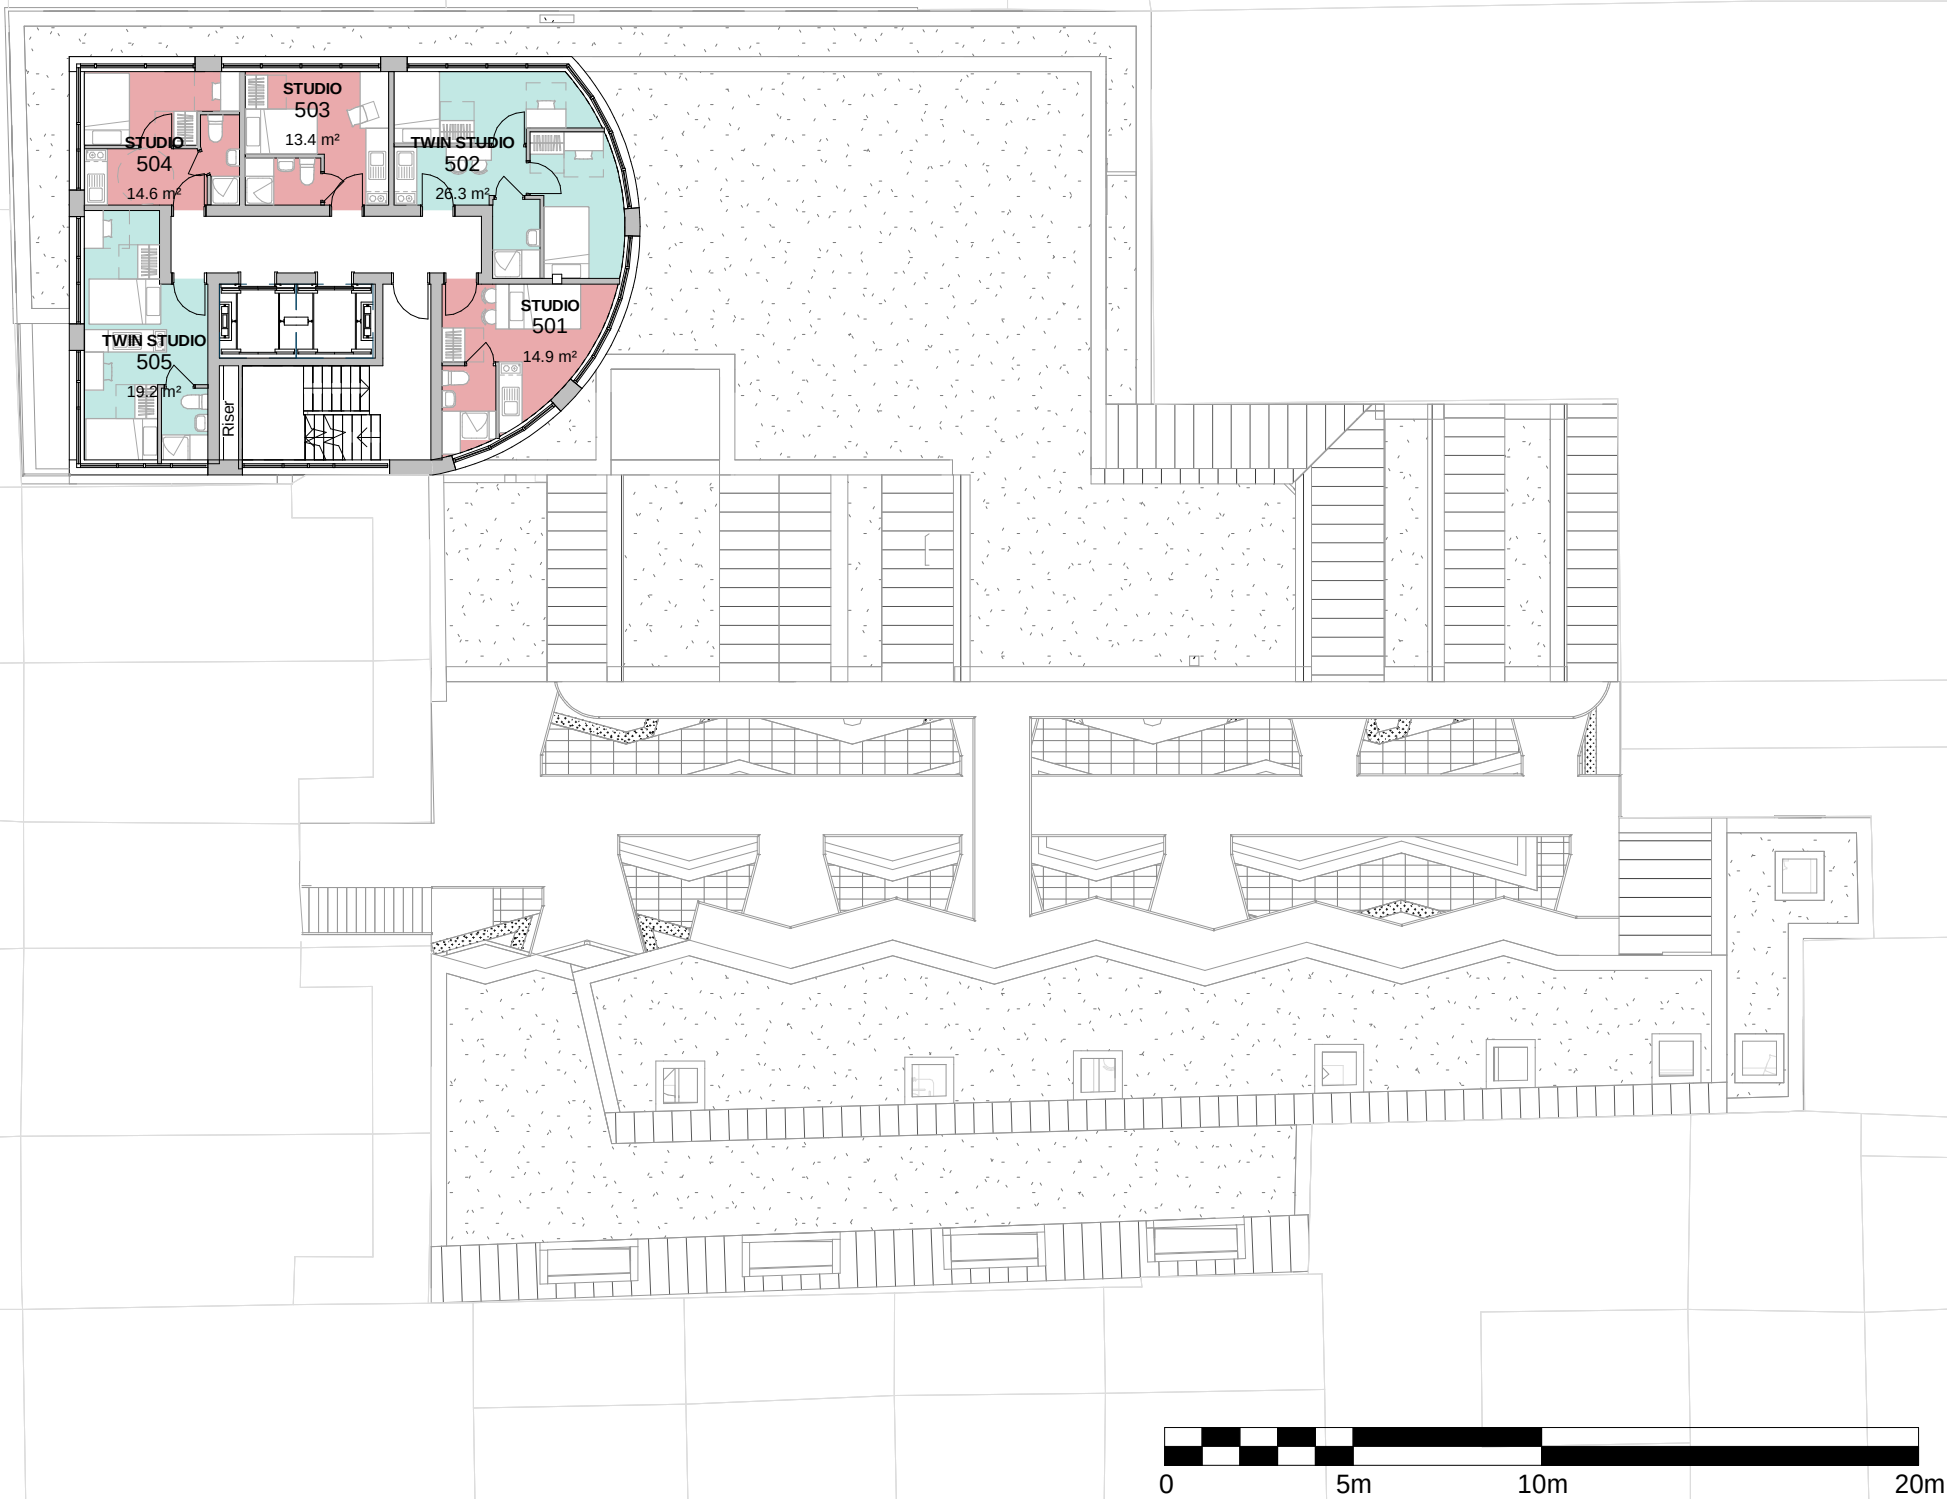


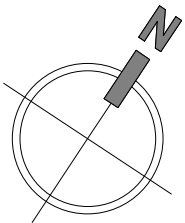

Rev:P01 Date:26.03.2018 Drw:FD Chk:LB
Planning Issue

Do not scale off this drawing
Report all errors and omissions to the Architect
Dimensions to be checked on site
Plot date: 26/03/2018 16:40:57

Client:

Project:
Drummond Street

Title:
General Arrangement Plan
Level 05 -09

Drawing status:
Information

Scale @ A3
1 : 200

Drawing No: 2049-00-DR-0105 P01 Rev: