


Mulberry Lawn structure planting key

A = Hydrangea macrophylla 'Lanarth white'	F = Sarcococca hookeriana var. digna 'Purple stem'
B = Hydrangea quercifolia	G = Spirea japonica 'Albiflora'
C = Mahonia aquifolium 'Apollo'	H = Skimmia confusa 'Kew Green'
D = Osmanthus decorus	G = Matteuccia struthiopteris
E = Ribes laurifolium	H = Dryopteris wallichiana

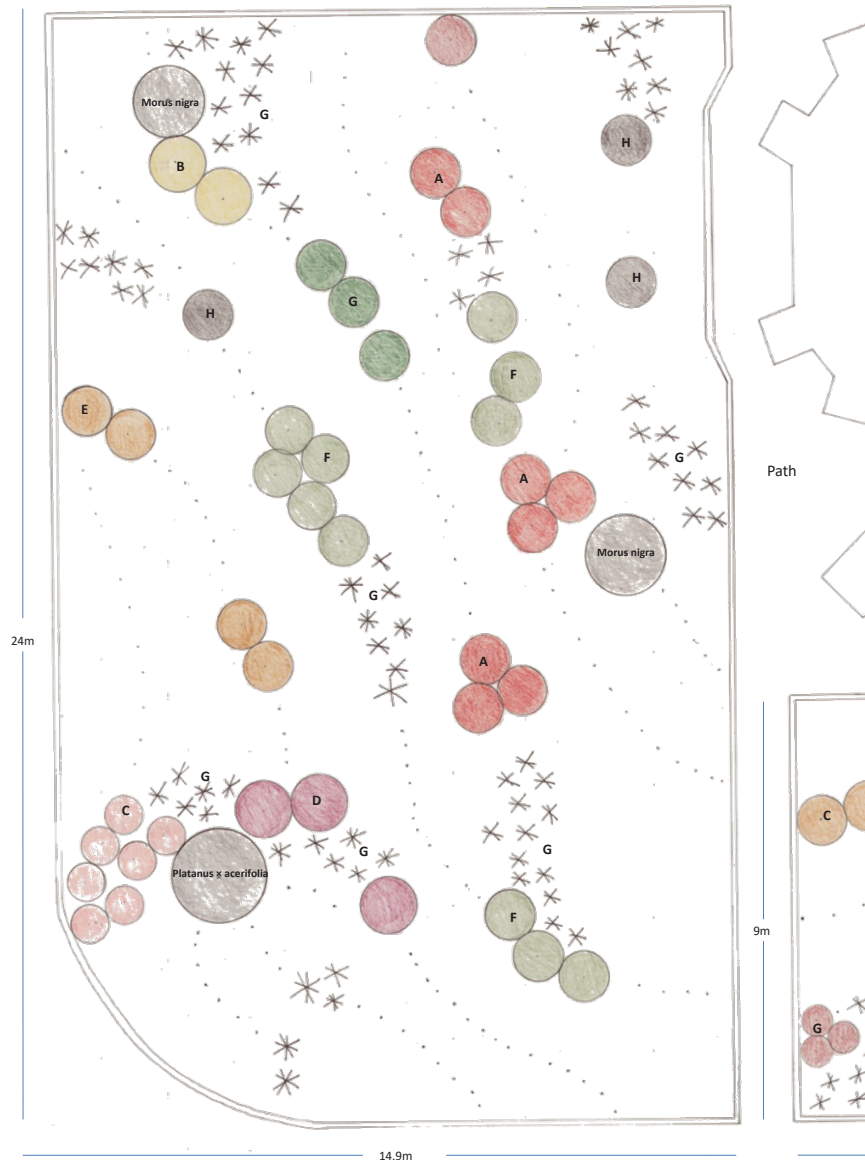

Mulberry Lawn Planting Schedule

Type: RB = Root ball, BR = Bare rooted, CG = Container grown

All plants to comply with National Plant Specification, BS 3936, BS 4043 and HTA Standards

Qty	Description	Type	size cm	Pot size Litre
Shrubs				
8	Hydrangea macrophylla 'Lanarth White' (L)	CG	15L	
2	Hydrangea quercifolia	CG	15L	
7	Mahonia aquifolium 'Apollo'	CG	10L	
3	Osmanthus decorus	CG	10L	
4	Ribes laurifolium	CG	10L	
10	Sarcococca hookeriana var. digna 'Purple Stem'	CG	5L	
3	Spiraea japonica 'Albiflora'	CG	10L	
1	Skimmia x confusa 'Kew Green' (m)	CG	10L	
Herbaceous				
25	Astrantia major 'Star of Billion' (PBR)	CG	2L	
44	Astrantia major 'Star of Billion' (PBR)	CG	2L	
10	Anemone x hybrida 'Honorine Jobert'	CG	3L	
55	Alchemilla erythropoda	CG	1L	
34	Brunnera macrophylla 'Betty Downing'	CG	2L	
24	Bergenia 'Silberlicht'	CG	2L	
5	Corydalis ochroleuca	CG	2L	
50	Carex morrowii 'Fisher's Form' (v)	CG	2L	
12	Cardamine trifolia	CG	2L	
12	Disporum sessile 'Variegatum'	CG	2L	
22	Digitalis lutea	CG	2L	
35	Dicentra 'Aurora'	CG	2L	
63	Eurybia divaricata - (syn. Aster divaricatus)	CG	2L	
21	Epimedium x versicolor 'Sulphureum'	CG	2L	
32	Epimedium 'Amber Queen' (PBR)	CG	2L	
55	Epimedium x youngianum 'Niveum'	CG	2L	
12	Euphorbia amygdaloides var. robbiae	CG	2L	
55	Filipendula vulgaris 'Multiplex'	CG	2L	
32	Fragaria vesca (F)	CG	2L	
48	Geranium macrorrhizum 'White-ness'	CG	2L	
21	Gillenia trifoliata	CG	3L	
25	Geranium phaeum var. phaeum 'Samobor'	CG	2L	
45	Helleborus x hybridus 'Yellow Lady' (Lady Series)	CG	3L	

Library Border Planting Schedule


Type: RB = Root ball, BR = Bare rooted, CG = Container grown

All plants to comply with National Plant Specification, BS 3936, BS 4043 and HTA Standards

Qty	Description	Type	size cm	Pot size Litre
Climber				
Specimen shrubs				
2	Amelanchier lamarckii (multi-stem)	Multistem	2.5 / 3 to 45L	
Shrubs				
6	Mahonia aquifolium 'Apollo'		10L	
8	Sarcococca hookeriana var. digna 'Purple Stem'		5L	
3	Spiraea japonica 'Albiflora'		10L	
9	Skimmia japonica 'Fragrans' (m)		5L	
2	Skimmia x confusa 'Kew Green' (m)		10L	
Herbaceous				
20	Astrantia major 'Alba'		2L	
32	Astrantia major 'Star of Billion' (PBR)		2L	
12	Anemone x hybrida 'Honorine Jobert'		3L	
25	Carex morrowii 'Fisher's Form' (v)		2L	
9	Cardamine trifolia		2L	
22	Digitalis lutea		2L	
15	Dicentra 'Aurora'		2L	
22	Epimedium x youngianum 'Niveum'		2L	

Path

9m

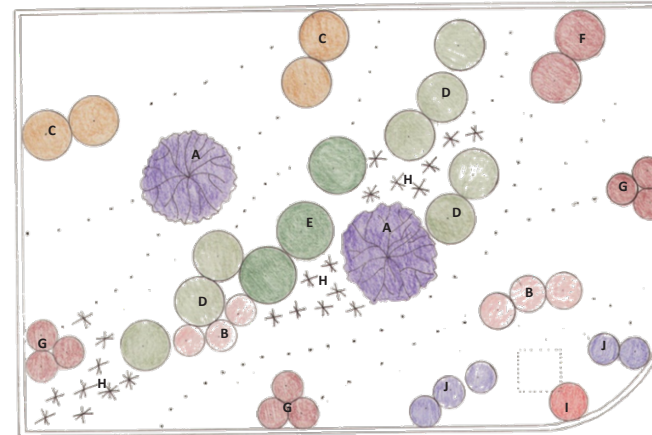

Library border structure planting key

A = Amelanchier lamarckii multistem
B = Mahonia aquifolium 'Apollo'
C = Ribes laurifolium
D = Sarcococca hookeriana var. digna 'Purple stem'
E = Spirea japonica 'Albiflora'
F = Skimmia confusa 'Kew Green'
G = Skimmia japonica 'Fragrans'
H = Dryopteris cycadina
I = Iris foetidissima var. citrina
J = Helleborus x hybridus 'Yellow lady'

The Honourable Society of Lincoln's Inn

Title	Mulberry lawn & Library border
Scale	1:50 @ A1
Date	June 2017
By	Karen Clayton

Captain's Gate

Planting Design Intention.

A narrow 7 m raised border along the new library to be planted with a single species of Hydrangea. This evergreen flowering species is slow growing and suitable for north facing positions. The dark green foliage is attractive and robust. The plant will cover the edge and side walls of the building self-supported.

Planning References.

With reference to planning application no:


Application 2 2015/4402/P & 2015/4500/L
2015/4402/P condition 6 - replacement tree
2015/4402/P condition 9 - hard and soft landscape works

Application 3 2015/4404/P & 2015/4498/L
2015/4404/P condition 7 - replacement tree
2015/4404/P condition 10 - hard and soft landscape details
2015/4404/P condition 11 - hard and soft landscape works

Application 4 2015/4408/P & 2015/4541/L
2015/4408/P condition 7 - green wall
2015/4408/P condition 10 - hard and soft landscape details
2015/4408/P condition 11 - hard and soft landscape works

With reference to the Landscape Habitat Management Plan:

Chapter 3 Habitat Management Plan
3.1 Bird boxes; 3.2 Bat boxes 3.3 Native landscape planting
Chapter 4 Additional Measures
Additional measure no. 4 - Creation of new habitat

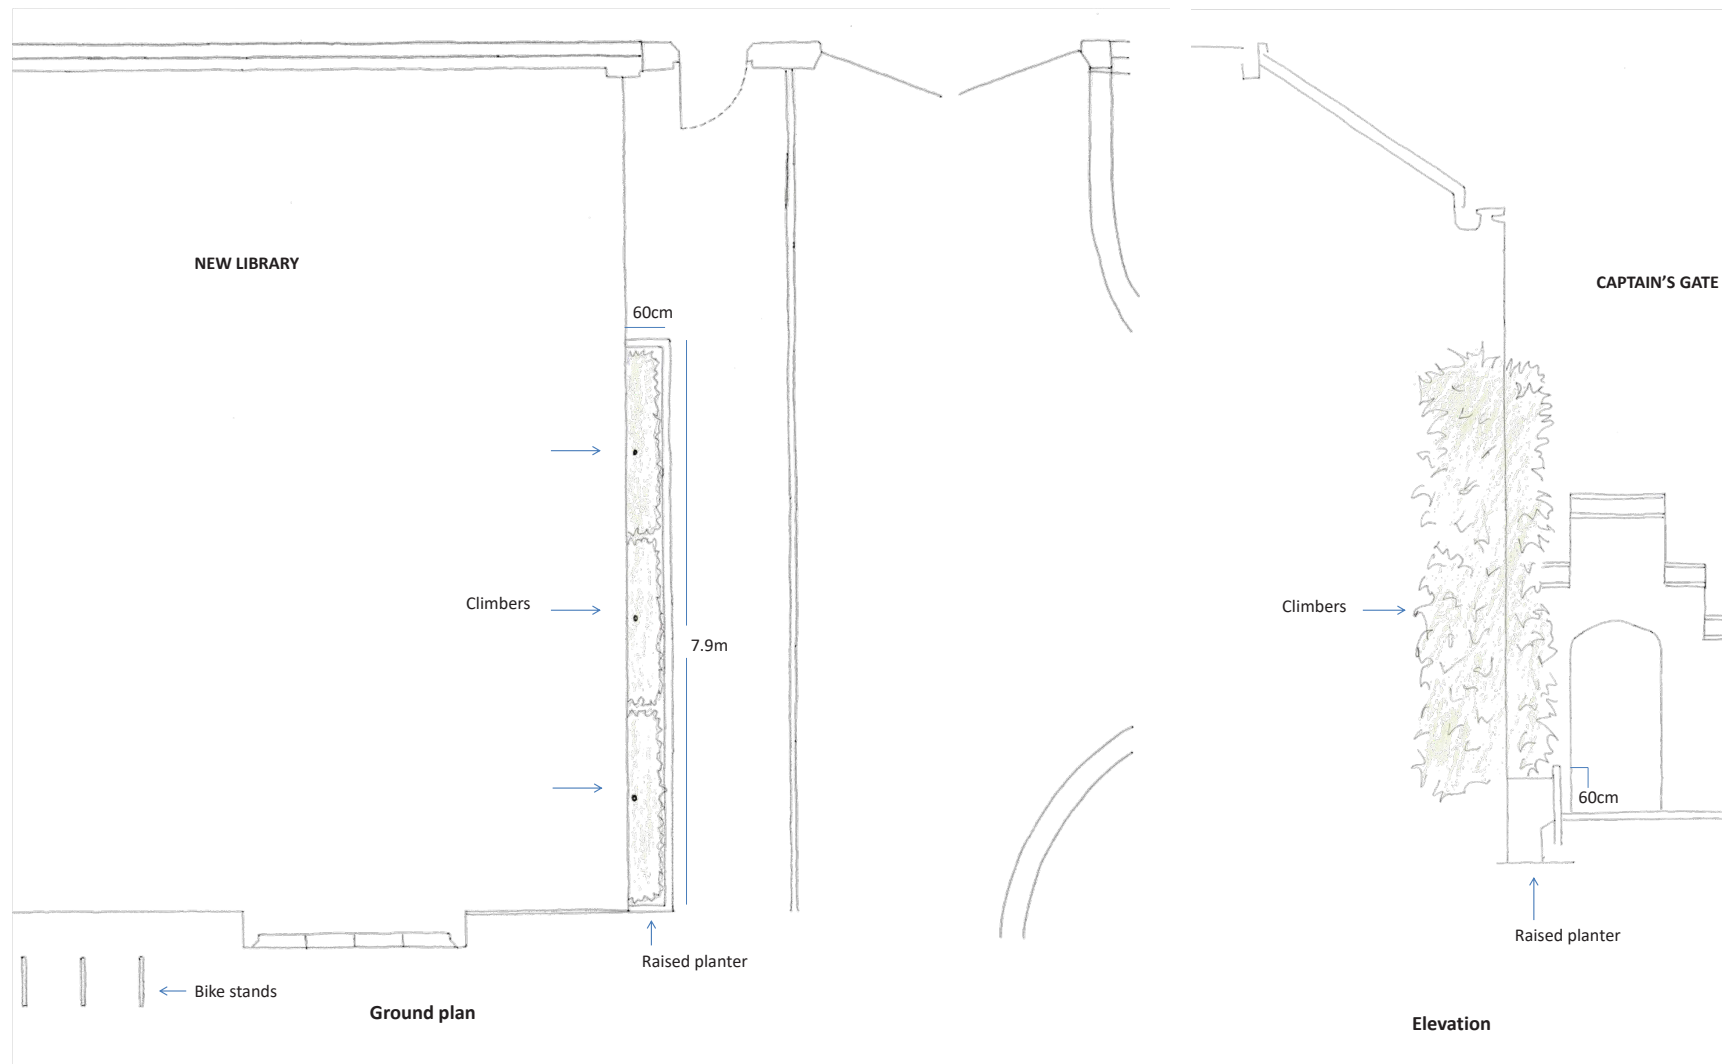

Planting Schedule				
Type: RB = Root ball, BR = Bare rooted, CG = Container grown				
All plants to comply with National Plant Specification, BS 3936, BS 4043 and HTA Standards				
Qty	Description	Type	size cm	Pot size Litre
	Climber			
3	Hydrangea seemannii	CG	100-120 Frames	15L

The Honourable Society of Lincoln's Inn	
Title	Planting plan Captain's Gate
Scale	1:50 @ A2
Date	June 2017
By	Karen Clayton

MCR Terrace

Planting Design Intention.

A raised stone clad 7m border at the entrance is planted with a low formal myrtle hedge.

An exotic style planting theme is carried throughout the planters and raised border on the MCR Terrace. Five large cube planters on the west side contain an elegant slow growing hardy jelly palm at 1.5m in height and spread, under planted with California poppy.

Large exotic evergreen foliage plants are positioned to create a structure and support the lower growing planting in the rectangular planters. Within the rectangular planters, a mix of tender succulents and bright orange, red, maroon, bronze and yellow coloured perennials are used as bedding to compliment and contrast between a permanent framework of plants.

The raised planter on the East side contains a permanent year round display.

Planning References.

With reference to planning application no:


Application 2 2015/4402/P & 2015/4500/L
2015/4402/P condition 6 - replacement tree
2015/4402/P condition 9 - hard and soft landscape works

Application 3 2015/4404/P & 2015/4498/L
2015/4404/P condition 7 - replacement tree
2015/4404/P condition 10 - hard and soft landscape details
2015/4404/P condition 11 - hard and soft landscape works

Application 4 2015/4408/P & 2015/4541/L
2015/4408/P condition 7 - green wall
2015/4408/P condition 10 - hard and soft landscape details
2015/4408/P condition 11 - hard and soft landscape works

With reference to the Landscape Habitat Management Plan:

Chapter 3 Habitat Management Plan
3.1 Bird boxes; 3.2 Bat boxes 3.3 Native landscape planting
Chapter 4 Additional Measures
Additional measure no. 4 - Creation of new habitat

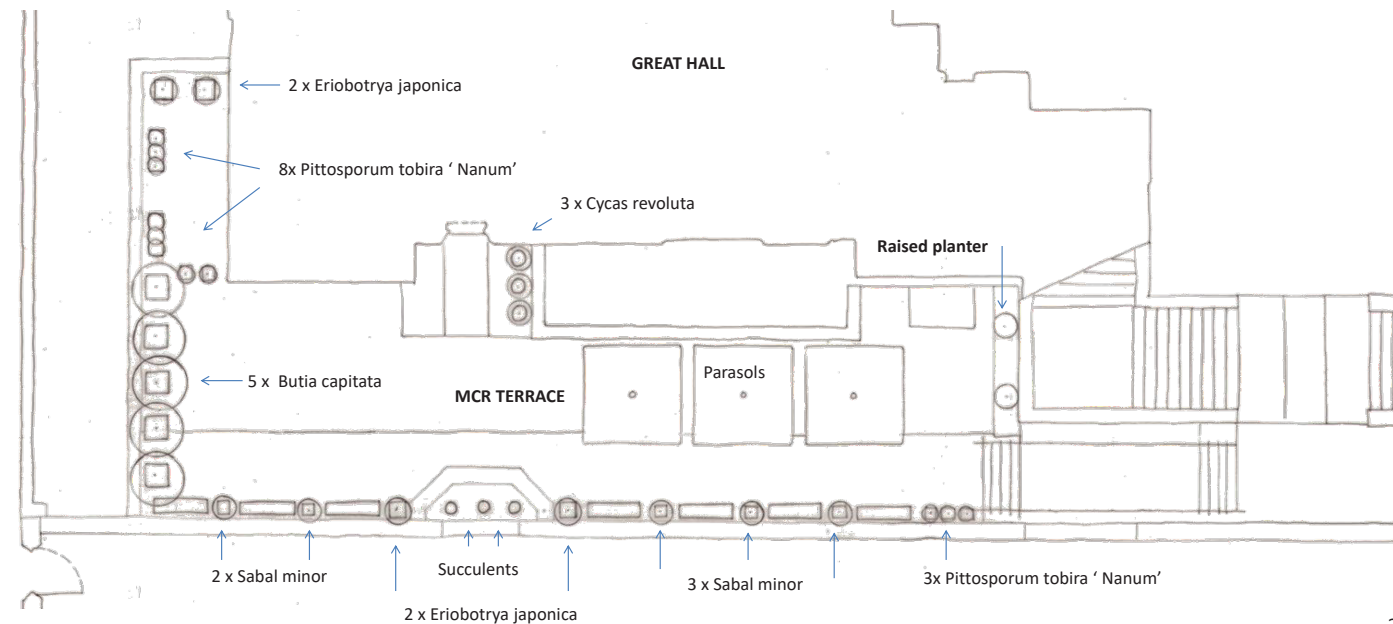

Planting plan

Planting Schedule				
Type: RB = Root ball, BR = Bare rooted, CG = Container grown				
All plants to comply with National Plant Specification, BS 3936, BS 4043 and HTA Standards				
Qty	Description	Type	size cm	Pot size Litre
4	Eriobotrya japonica (F)	Half Standard, CG	160/180 tall, 10/12 girth	35L
2	Schefflera taiwaniana		60/80 tall	5L
5	Butia capitata	CG	140/160 tall	50L
3	Cycas revoluta	CG	70/90 tall	20/30L
18	Chamaerops humilis	CG	40/50tall	3L
5	Sabal Minor	CG	130/150 tall	35L
11	Pittosporum tobira 'Nanum'	CG	30/40 dia	9L
Herbaceous				
9	Astelia nervosa 'Westland'	CG		3L
2	Euphorbia characias subsp. wulfenii	CG		5L
5	Libertia chilensis	CG		5L
16	Libertia peregrinans	CG		1L
5	Polystichum setiferum	CG		3L
Succulents				
9	Agave lophantha	Cg	25/27 dia	3L
20	Aeonium arboreum 'Atropurpureum'	CG		1L
20	Aeonium arboreum 'Magnificum'	CG		1L
12	Echeveria secunda var. glauca	CG		1L
Bedding				
30	Arctotis x hybrida hort. 'Flame'	CG		T9
30	Cuphea ignea	CG		T9
30	Cosmos atosanguinus	CG		T9
30	Eschscholzia californica	CG		T9
Bulbs				
21	Eucomis bicolor - 3 per 30 cm pot	Full size	top size	na


Planters				
QTY	Description	Size cm	Location	Plant description
3	Lead Egg cup plain design	45 x 45	MCR	Cycad revoluta
3	Round tapered plain lead	30 x 48	MCR	Suculents
7	Round tapered plain lead	30 x 48	Treasury Office ent.	Buxus
4	Cube ribbed lead	55 x 55	MCR	Standard Eriobotrya
5	Cube ribbed lead	70 x 70	MCR	Butia capitata
1	Cube ribbed lead	70 x 70	Treasury Office ent.	Arbutus Specimen
8	Cube plain lead	45 x 45	MCR	Sabal minor palm
Existing planters				
3	rectangular lead ribbed	129 x 55 x 76	MCR	Pittosporum tobira 'Nanum'
7	rectangular lead ribbed	129 x 55 x 76	MCR	Mixed exotic bedding
2	Cube lead	45 x 45	MCR	Pittosporum tobira 'Nanum'
1	Cube lead	45 x 76	Surplus	

7 rectangular planters. Total area approx. 5.5 m ²	
Description	Qty
Palms	
Chamaerops humilis/ bedding 3 ltr	18
Herbaceous	
Astelia nervosa 'Westland'	9
Libertia peregrinans	16
Succulents	
Agave lophantha	9
Aeonium arboreum 'Atropurpureum'	20
Aeonium arboreum 'Magnificum'	20
Echeveria secunda var. glauca	12
Bedding	
Arctotis x hybrida hort. 'Flame'	30
Cuphea ignea	30
Cosmos atosanguinus	30
Eschscholzia californica	30
Eucomis bicolor	21

Raised planter elevation

A = Schefflera taiwaniana
B = Euphorbia characias subsp wulfenii
C = Libertia chilensis
D = Polystichum setiferum

Raised planter planting plan

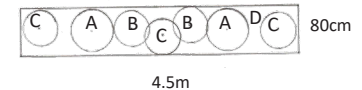

The Honourable Society of Lincoln's Inn

Title	Planting plan MRC
Scale	1:100 @ A2
Date	June 2017
By	Karen Clayton

East Terrace

Planting Design Intention.

The 9 x 2.5 metre new raised planter with stone seat surround has a spilt level planting depth.

A low maintenance evergreen planting scheme is laid out formally, using complimentary green shades and tones with contrasting foliage form and texture for definition.

Four mature half standard Ligustrums' are under planted with an evergreen mat forming plant that has cream white flowers in spring accompanied by a rust coloured pom-pom flowering robust grass species.

Seven small round tapered lead pots stand side by side lining the wall edge and containing clipped domes of Myrtle.

At the base of the Great Hall tower a large cube planter contains a mature evergreen Arbutus with cream bell flowers in early summer followed by red orange fruits, persisting throughout the winter.

Planning References.

With reference to planning application no:

Application 2 2015/4402/P & 2015/4500/L
2015/4402/P condition 6 - replacement tree
2015/4402/P condition 9 - hard and soft landscape works

Application 3 2015/4404/P & 2015/4498/L
2015/4404/P condition 7 - replacement tree
2015/4404/P condition 10 - hard and soft landscape details
2015/4404/P condition 11 - hard and soft landscape works

Application 4 2015/4408/P & 2015/4541/L
2015/4408/P condition 7 - green wall
2015/4408/P condition 10 - hard and soft landscape details
2015/4408/P condition 11 - hard and soft landscape works


With reference to the Landscape Habitat Management Plan:

Chapter 3 Habitat Management Plan
3.1 Bird boxes; 3.2 Bat boxes 3.3 Native landscape planting
Chapter 4 Additional Measures
Additional measure no. 4 - Creation of new habitat


South to North elevation



Planting plan

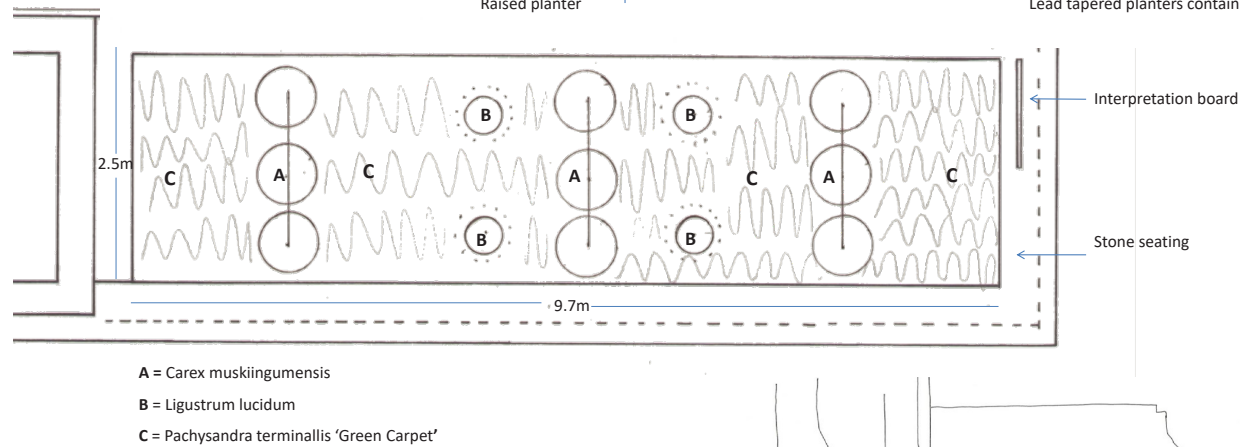

Planting Schedule				
Type: RB = Root ball, BR = Bare rooted, CG = Container grown				
All plants to comply with National Plant Specification, BS 3936, BS 4043 and HTA Standards				
Qty	Description	Type	size cm	Pot size Litre
Specimen shrubs				
4	<i>Ligustrum lucidum</i>	Half Standard 80/100, CG	160/180 tall, 50/60 dia	25L
1	<i>Arbutus menziesii</i>	Specimen tree	175/200 tall	45L
Clipped balls - round lead pots				
7	<i>Buxus microphylla</i> 'Faulkner'	CG	30/45 dia	3/5L
Herbaceous				
28	<i>Pachysandra terminalis</i> 'Green Carpet'	CG		1/2L
Grass				
9	<i>Carex muskingumensis</i>	CG	max height 40	3L

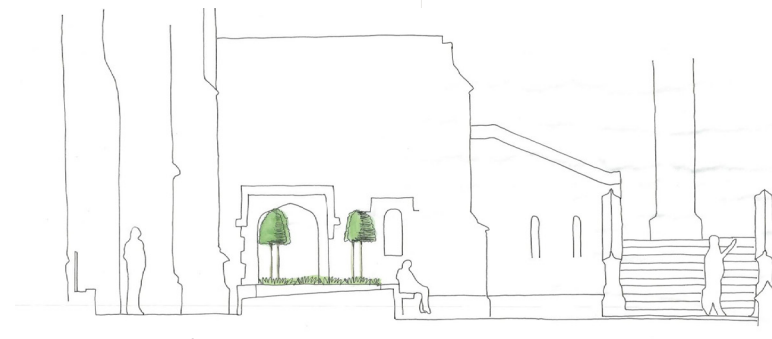

West to East elevation

The Honourable Society of Lincoln's Inn	
Title	Treasury office entrance
Scale	1:50 @ A2
Date	June 2017
By	Karen Clayton

Replacement Tree

Planting Design Intention.

Celtis australis, European Nettle Tree

Planted at 7-9 metres height and 40/45 girth.

Planning References.

With reference to planning application no:

Application 2 2015/4402/P & 2015/4500/L
2015/4402/P condition 6 - replacement tree
2015/4402/P condition 9 - hard and soft landscape works

Application 3 2015/4404/P & 2015/4498/L
2015/4404/P condition 7 - replacement tree
2015/4404/P condition 10 - hard and soft landscape details
2015/4404/P condition 11 - hard and soft landscape works

Application 4 2015/4408/P & 2015/4541/L
2015/4408/P condition 7 - green wall
2015/4408/P condition 10 - hard and soft landscape details
2015/4408/P condition 11 - hard and soft landscape works

With reference to the Landscape Habitat Management Plan:

Chapter 3 Habitat Management Plan
3.1 Bird boxes; 3.2 Bat boxes 3.3 Native landscape planting
Chapter 4 Additional Measures
Additional measure no. 4 - Creation of new habitat




Planting size



Location

Celtis australis, European nettle tree

- ◆ Eventual height & spread in 20 years
- ◆ Planting size: 7-9m height at 40/45 girth, Instant 5m +
- ◆ Location: West border (Replacing declining Ceanothus)

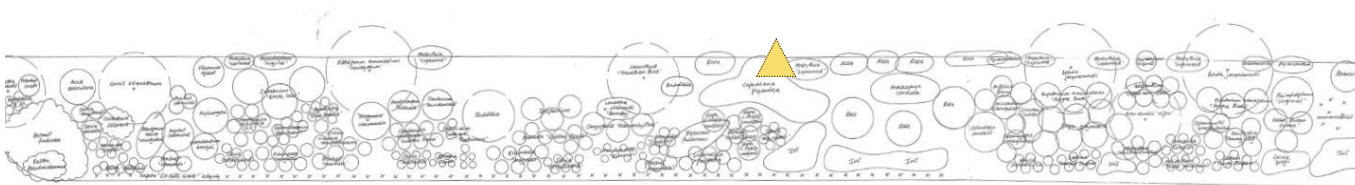

West Border: 2015



The Honourable Society of Lincoln's Inn	
Title	Tree replacement plan
Date	June 2017
By	Karen Clayton