
\succ	RED MULTI FACING BRICKWORK WALL CHAMFERED BRICKWORK REVEAL RECESSED BRICKWORK DETAILING	 4 SOLDIER COURSE BRICKWORK CAPPING DETAIL 5 HEADER COURSE BRICKWORK CAPPING DETAIL 6 EXISING BOUNDARY TREATMENT TO REMAIN 	 7 DARK GREY PPC RAILING 8 DARK GREY PPC GATE 9 PPC SCHOOL LOGO SIGNAGE 	10 MUGA LIGHTING 11 MUGA FENCING 12 PLANTING ALONG CLARENDON GROVE BOUNDA	13 MID GREY RENDER RAINSO 14 FLASHING RY	CREEN	
DO NOT SCALE THIS DRAWING ALL DIMENSIONS MUST BE CHECKED ON SIT INFORM THE ARCHITECT OF ANY DISCREPANCIES PRIOR TO CONSTRUCTION	E KEY PLAN	CDM REGULATIONS THESE NOTES IDENTIFY THOSE HAZARDS WHICH THE DESIGNER DEEMS TO BE SIGNIFICANT, UN ANOYAD DIFFICULT TO MANAGE. IF ANY SUCH HAZARDS ARE IDENTIFIED AND NOT LISTED BELOV ARCHITECT HAZARD NO SIGNIFICANT HAZARDS UNDER THE COM REGULATIONS HAVE BEEN IDENTIFIED RELATING TO WORK ON THIS DRAWING	JSUAL, NOT LIKELY TO BE OBVIOUS TO A COMPETENT CONTRACTOR YTHEN THEY SHOULD BE BROUGHT TO THE ATTENTION OF THE DATE ADDED DATE MITIGATED RISK ASSESSMENT DATE	SS <u>REV DATE DESCR</u> P01 13.06.16 FOR P P02 16.05.18 FOR P	ANNING JDM MP	DRAWING TITLE PROPOSED 3D VIEW STUDENT ENTRANCE AERIAL SCALE NTS A3 SHEE STATUS PLANNING DRAWING N0 2698-JW-230 P02	– KIER – ^{project} MARI

0.01		
2	6	9

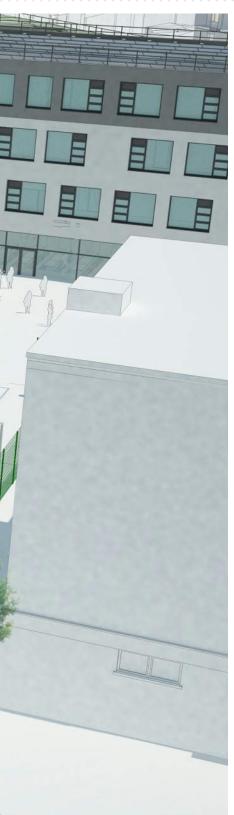

LE			
DSE) 3D	VIEW	
NT	ENTR	ANCE	AERIAL

jestico + whiles

1 Cobourg Street London NW1 2HP t +44 (0) 20 7380 0382 f +44 (0) 87 0622 0732 architecture + interior design london – prague

KIER CONSTRUCTION PROJECT MARIA FIDELIS CATHOLIC SCHOOL