


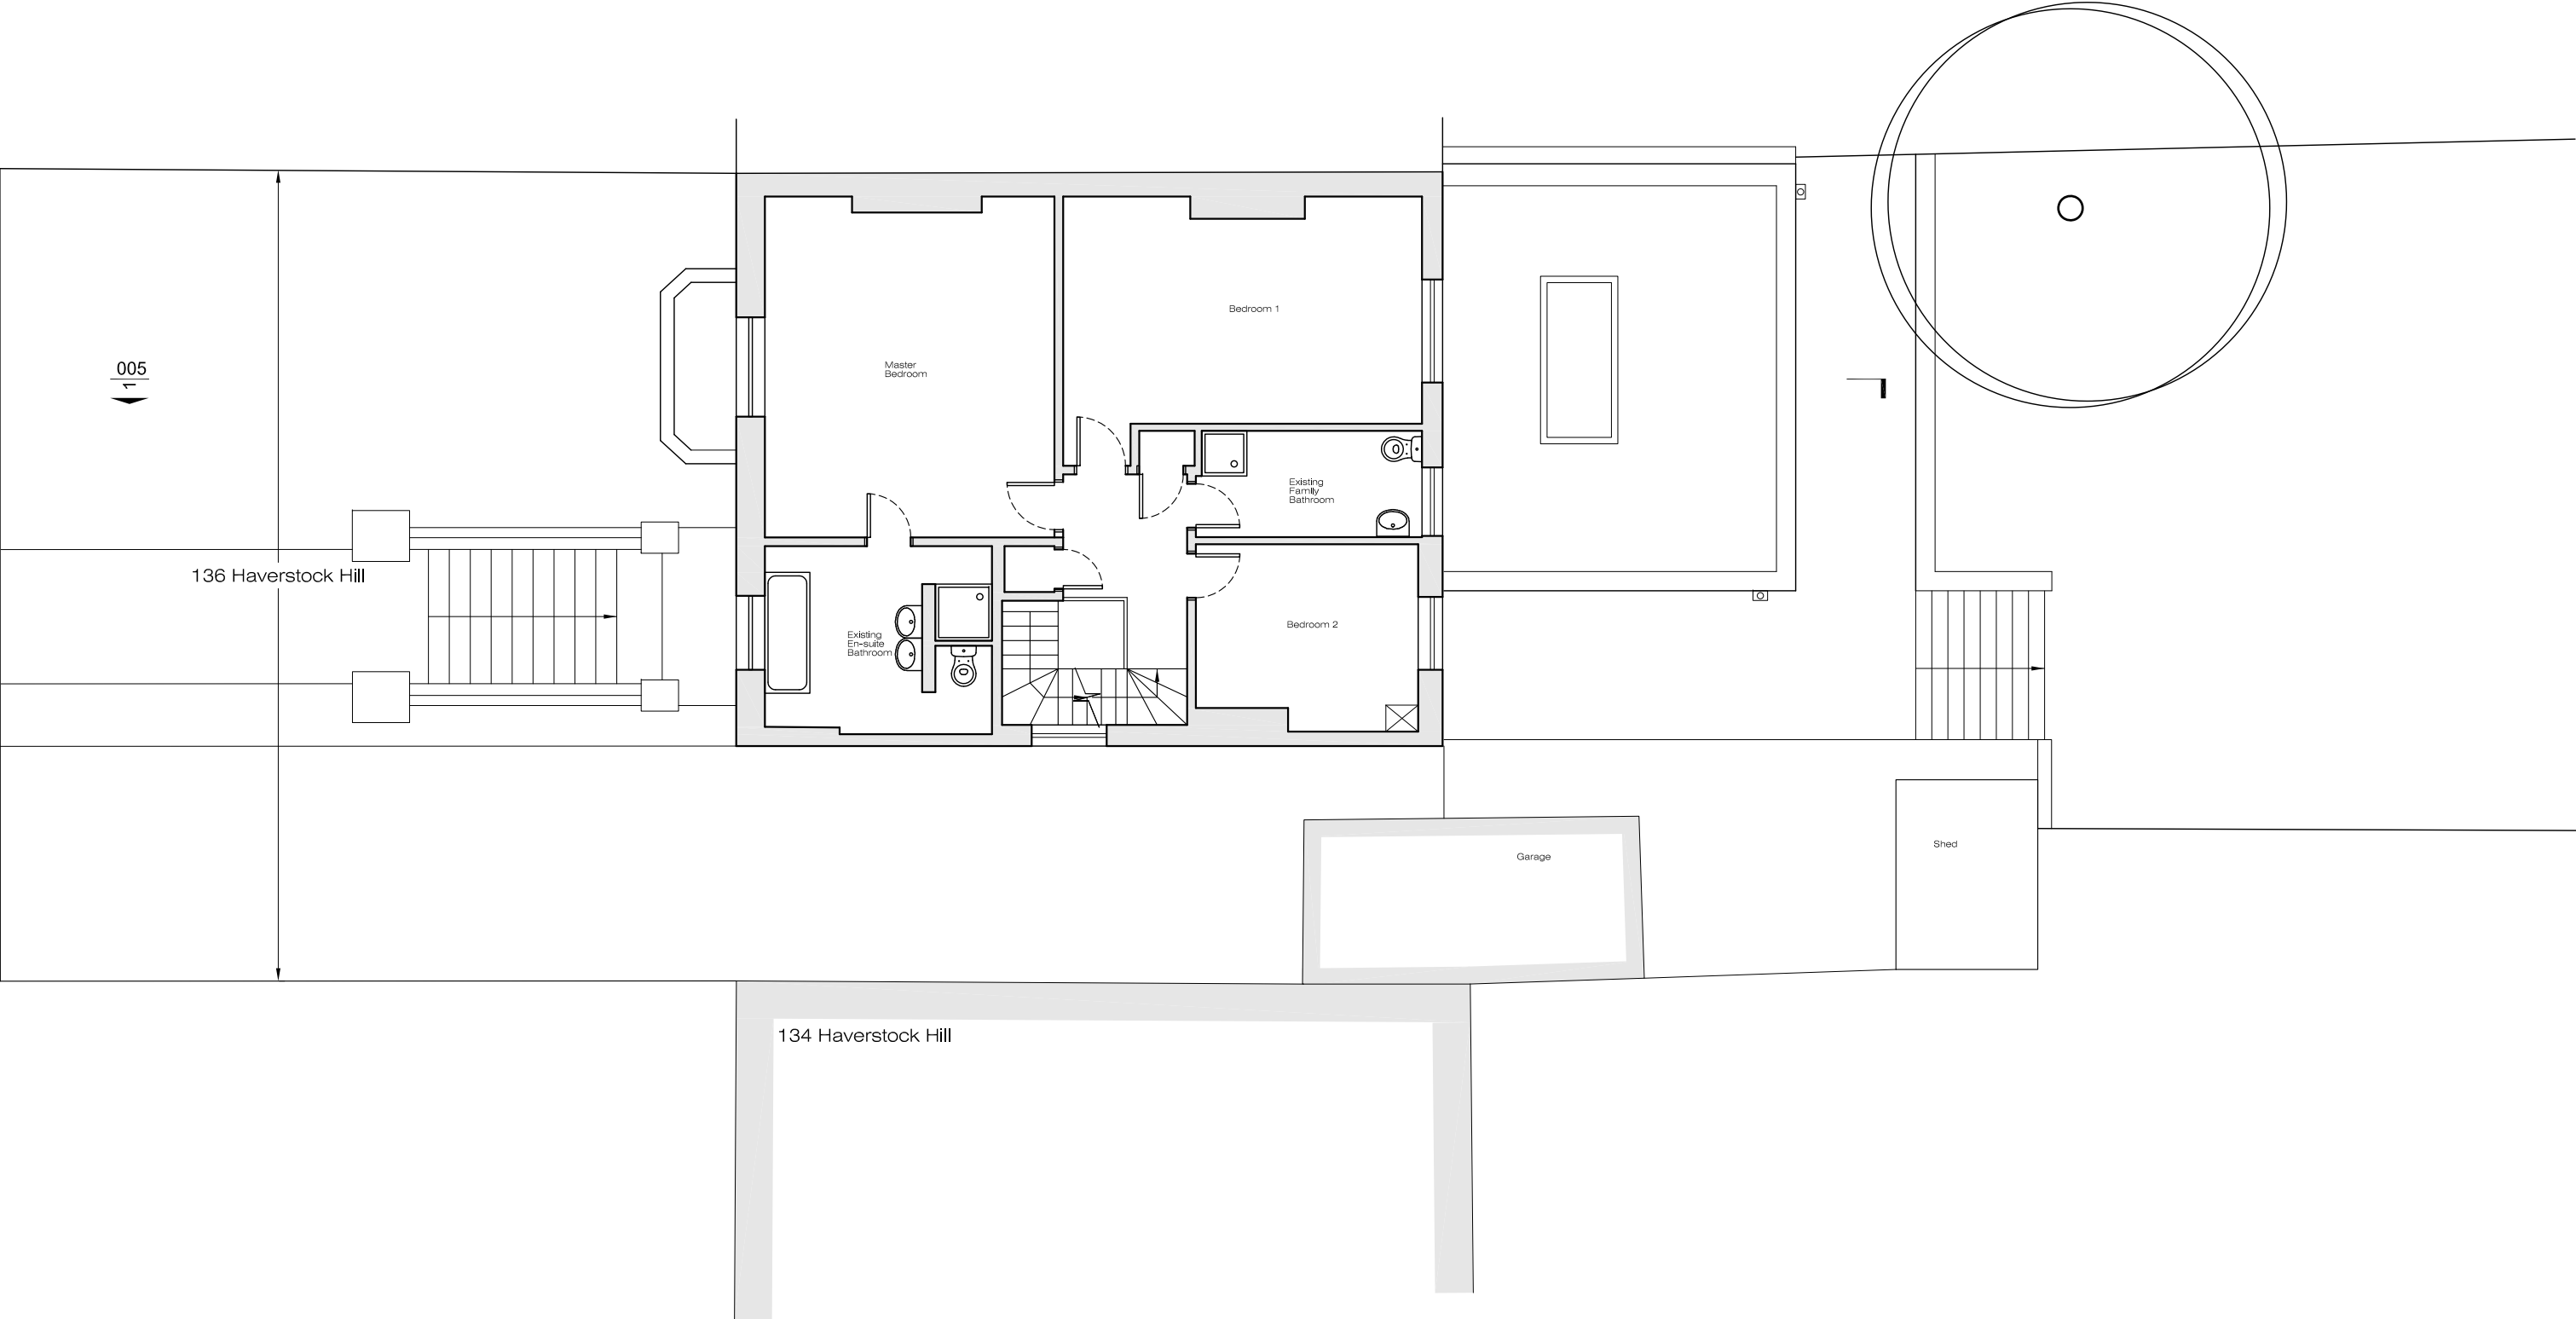

1 EXISTING SECOND FLOOR PLAN