


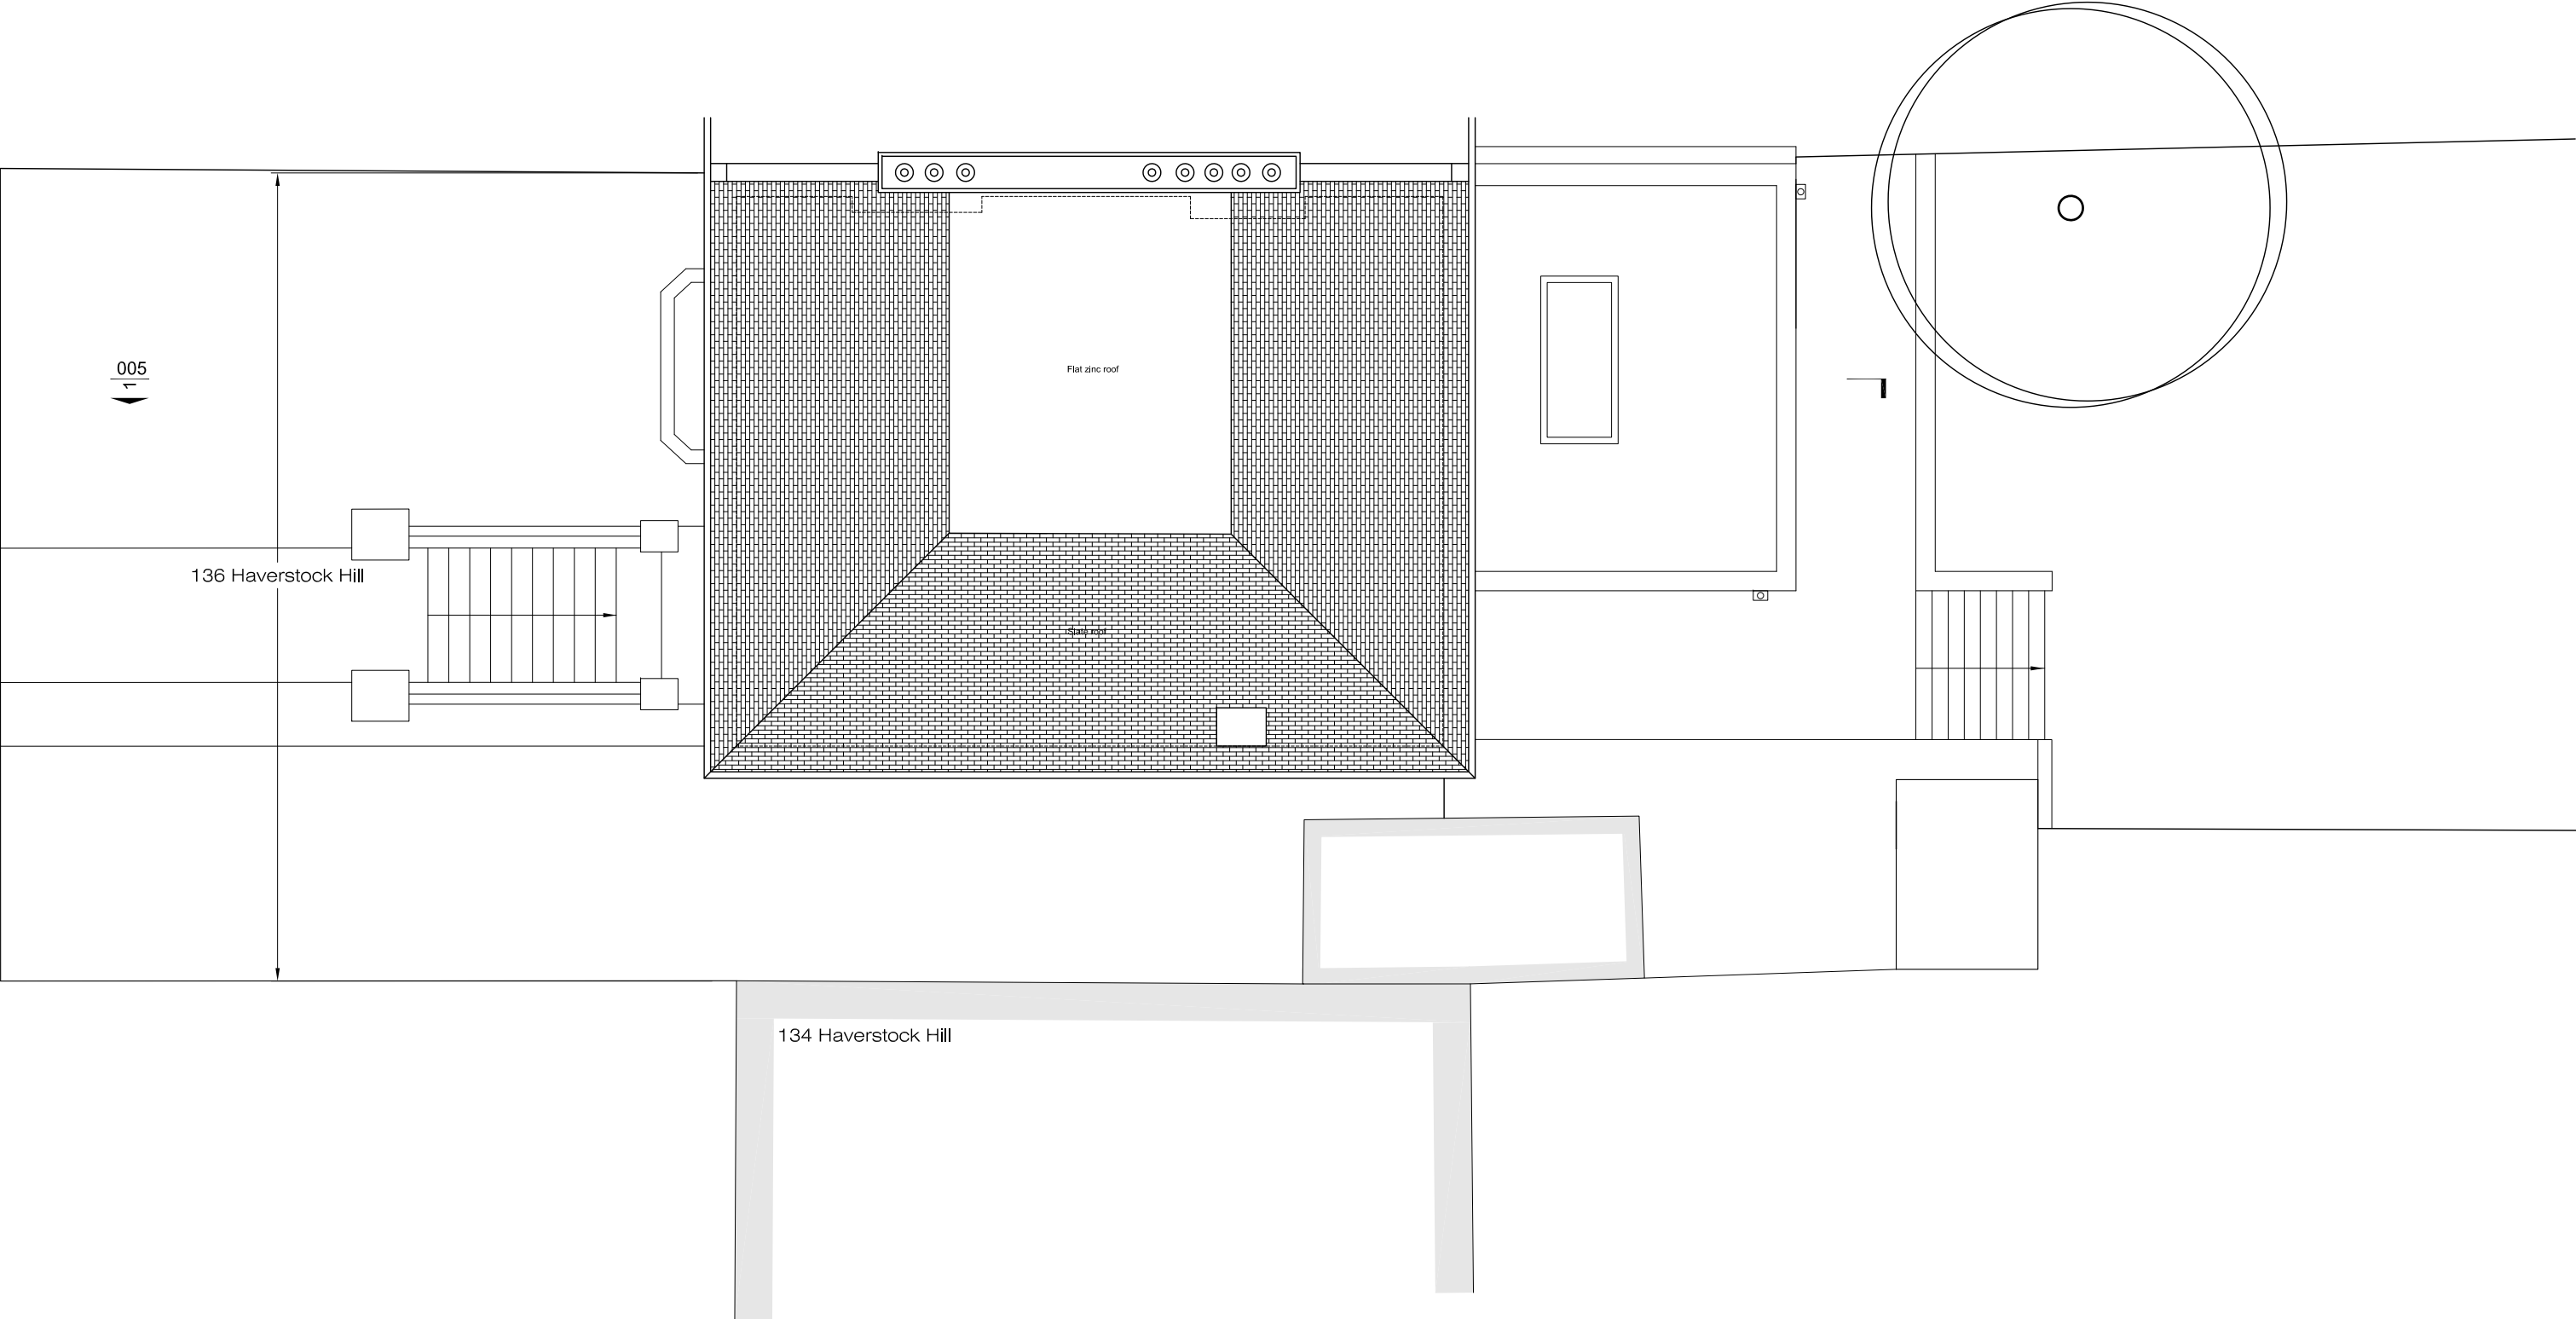

1 EXISTING ROOF PLAN

0 5m



Hugh TUFFLEY ARCHITECTS 134A Haverstock Hill London NW3 2AY T: +44 20 3195 4040 email@hughtuffley.com www.hughtuffley.com	EXISTING ROOF PLAN			
	PROJECT	SCALE	DATE	STATUS
	136 Haverstock Hill, NW3 2AY	1:100 @ A3	APRIL 2018	PLANNING
CLIENT	PROJECT NO.		STATUS	
Mr. & Mrs. Kennedy	1198-P-002			

This drawing is not to be scaled.
Architect to be advised of discrepancies.