
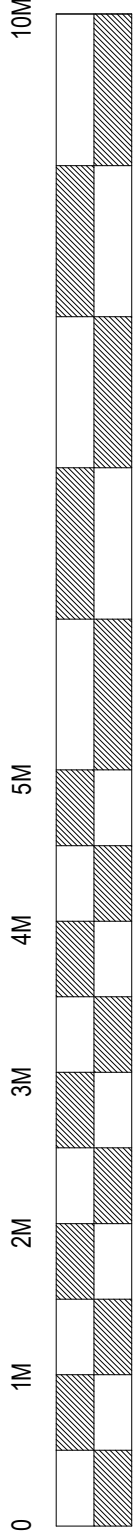


This drawing is the copyright of SEA Design Group. All rights are reserved. It is to be used for the project only and not to be reproduced, stored in a retrieval system, or transmitted in any form or by any means, electronic, mechanical, photocopying, recording, or by any information storage and retrieval system, without the prior written permission of SEA Design Group. The Contractor is to comply with all relevant statutory legislation, whether or not specifically stated on these drawings.


TOTAL INTERNAL AREA

398.2 SQFT

Red line indicates Costa demise

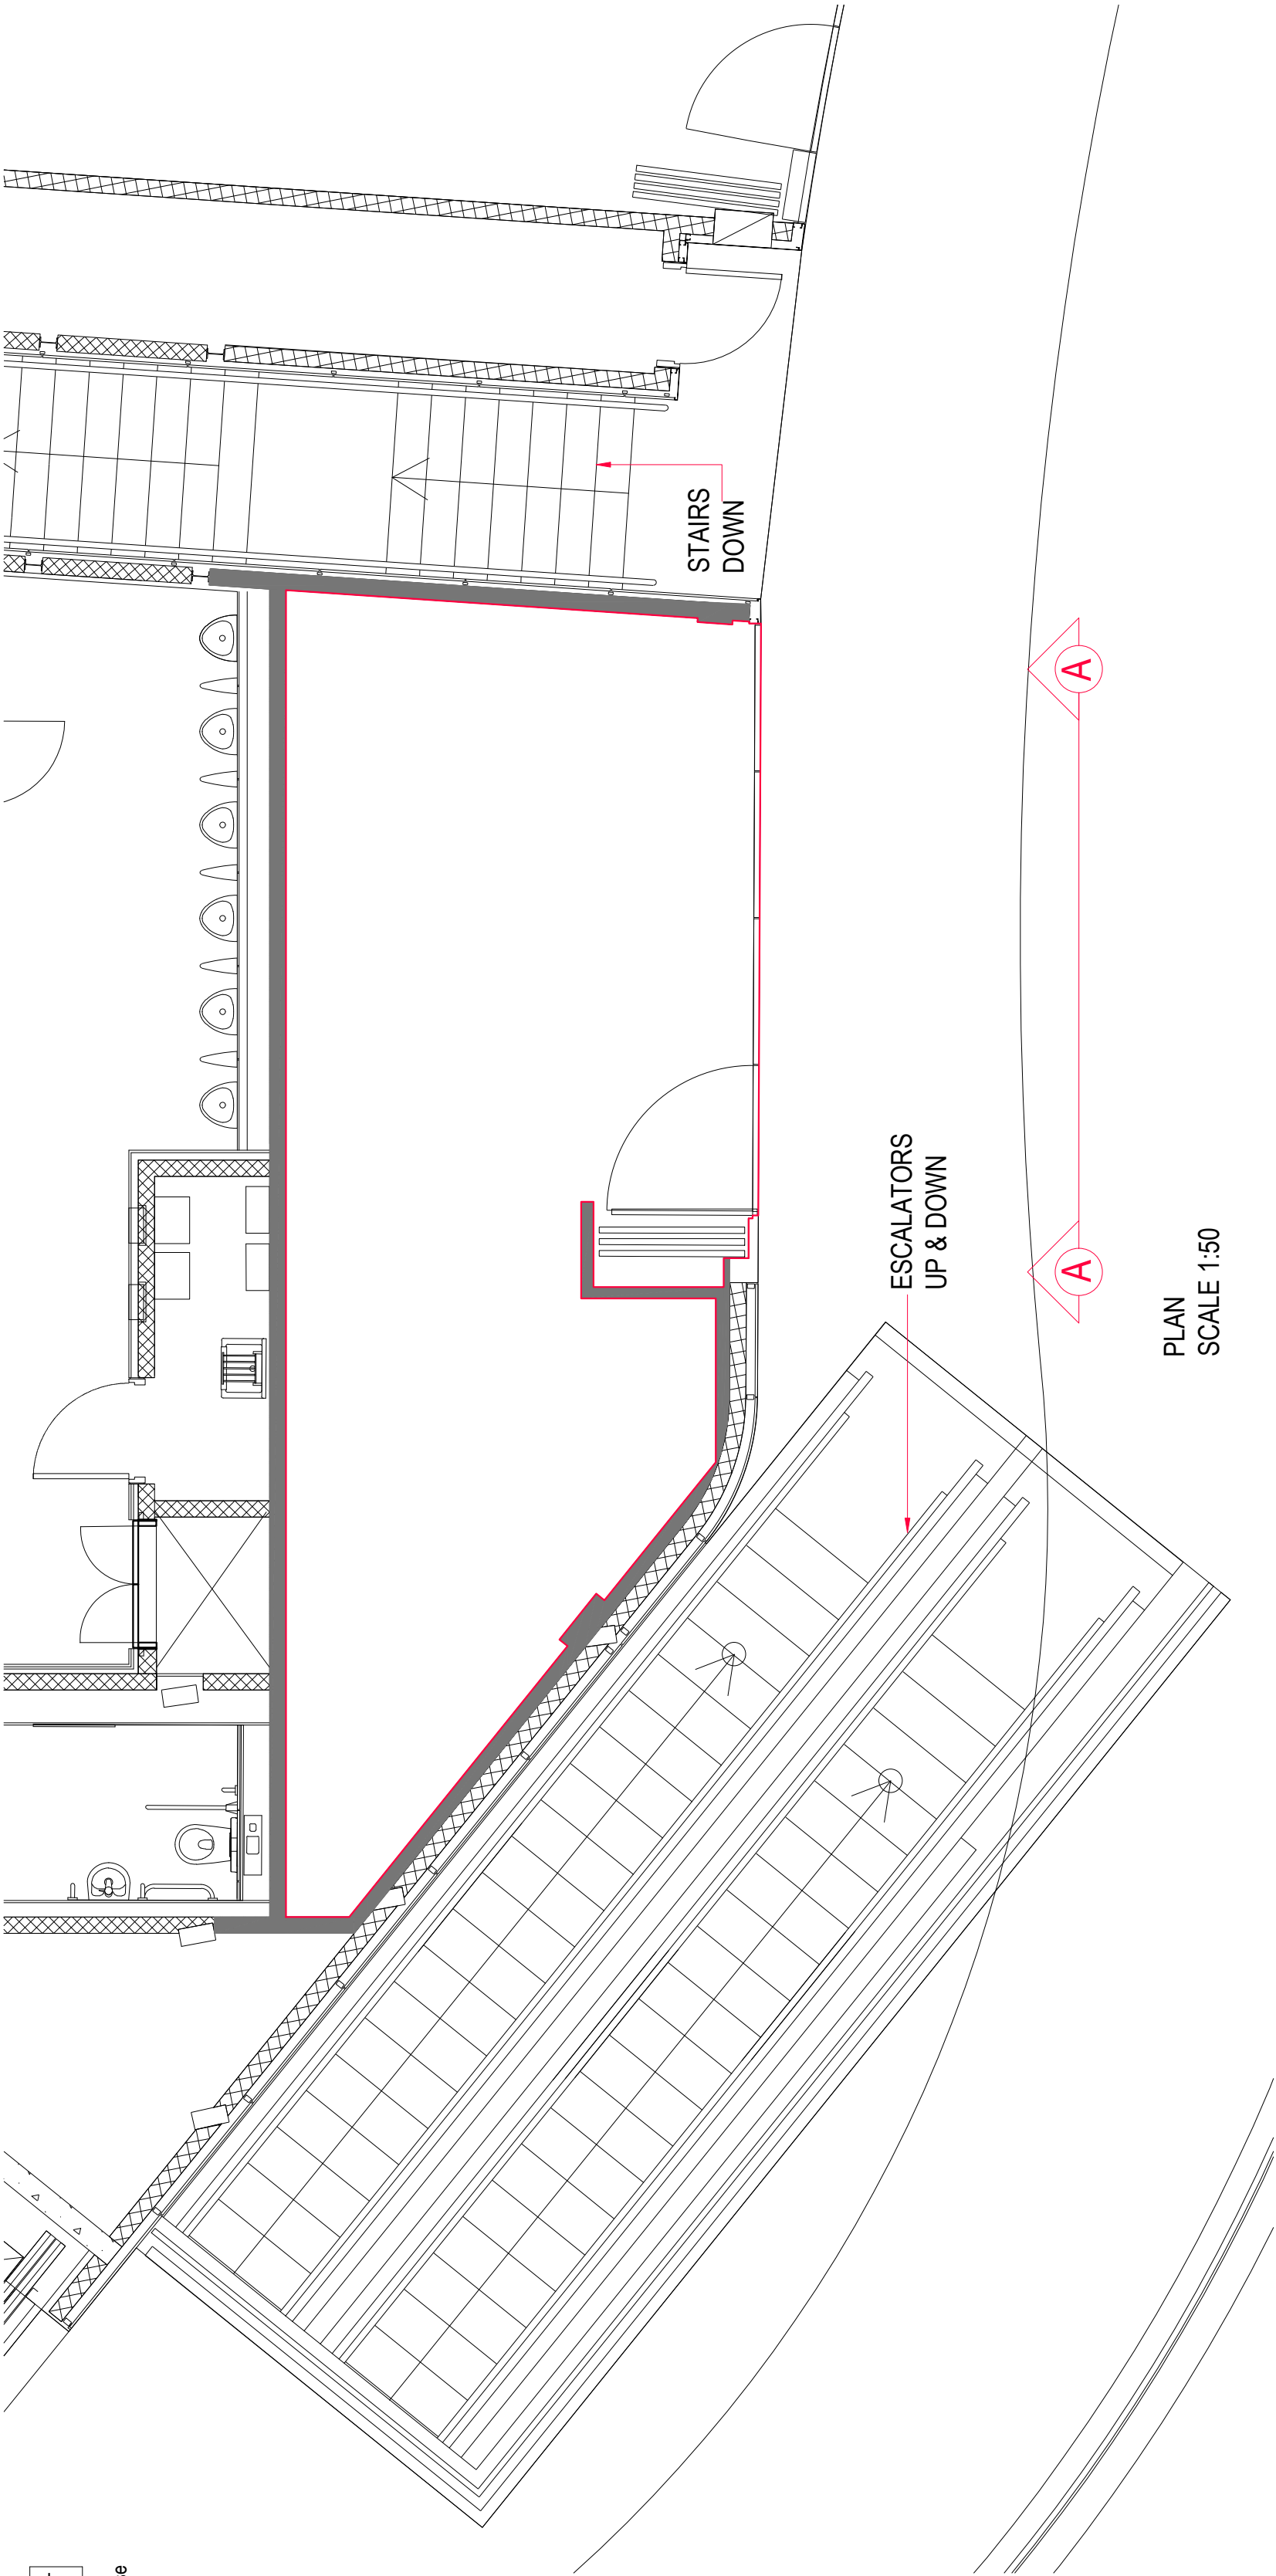

SCALE BAR SCALE 1:50

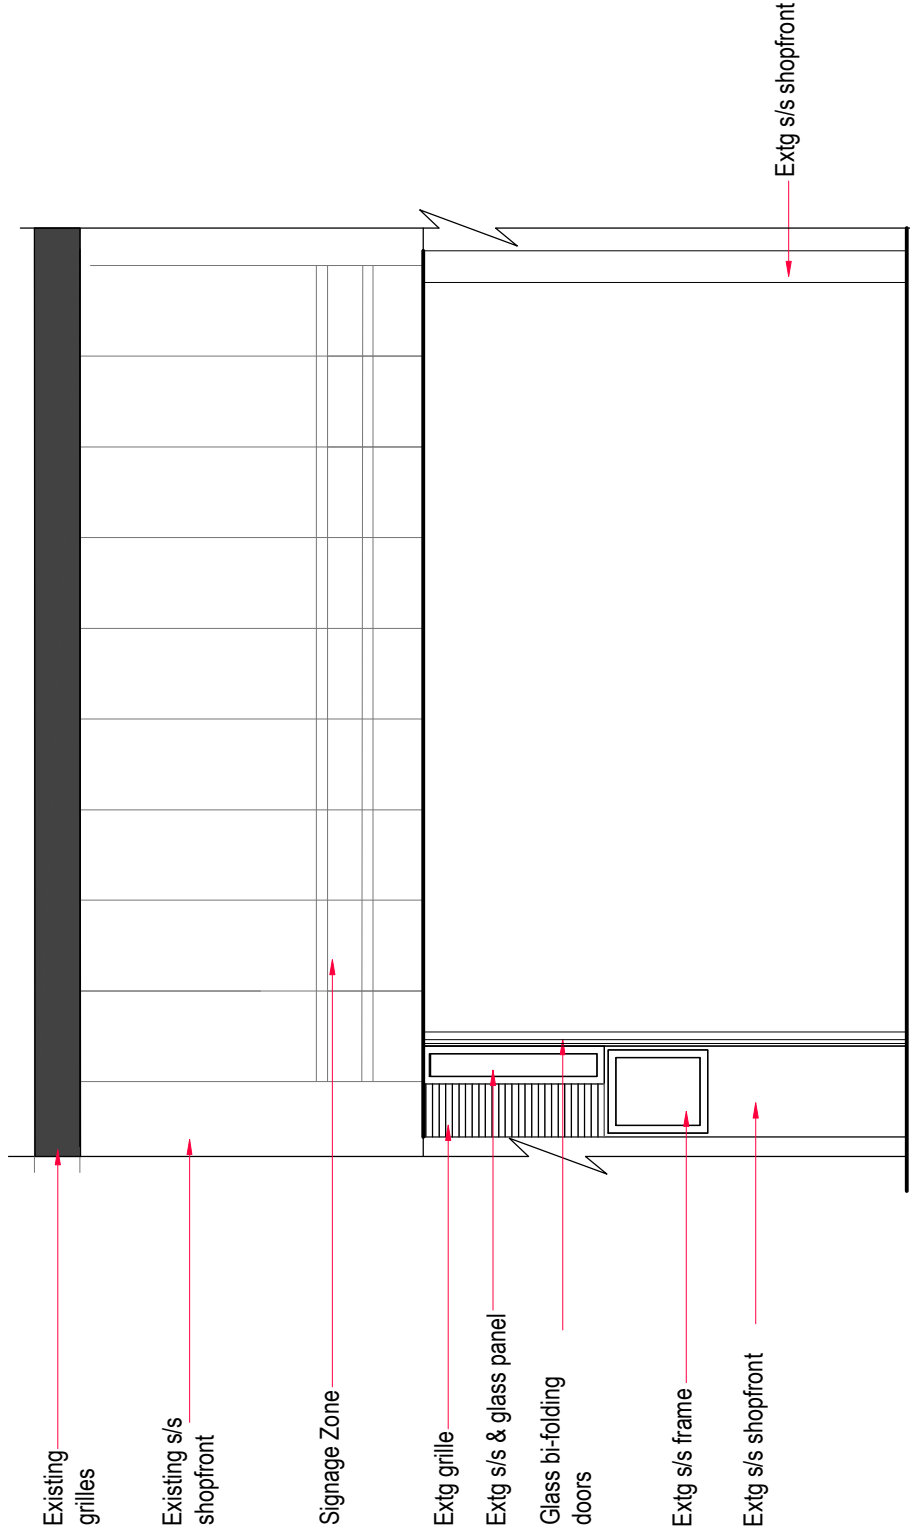

SEA DESIGN GROUP	
Client	COSTA
Project	Unit M1, Kings Cross Station, London
Drawing Title	Existing Plan & Elevations
	3 of 7
Schema	Pronto
Scale	1:50@A2
Date	02.05.18
Eng No	216111/SC01.3
Rev	
Eng By	SV/GP
Check	MS
Revisions	By
SEA DESIGN GROUP Unit 13D, Priory Drive, Kenilworth, Warwickshire, CV8 2FD, UK	