
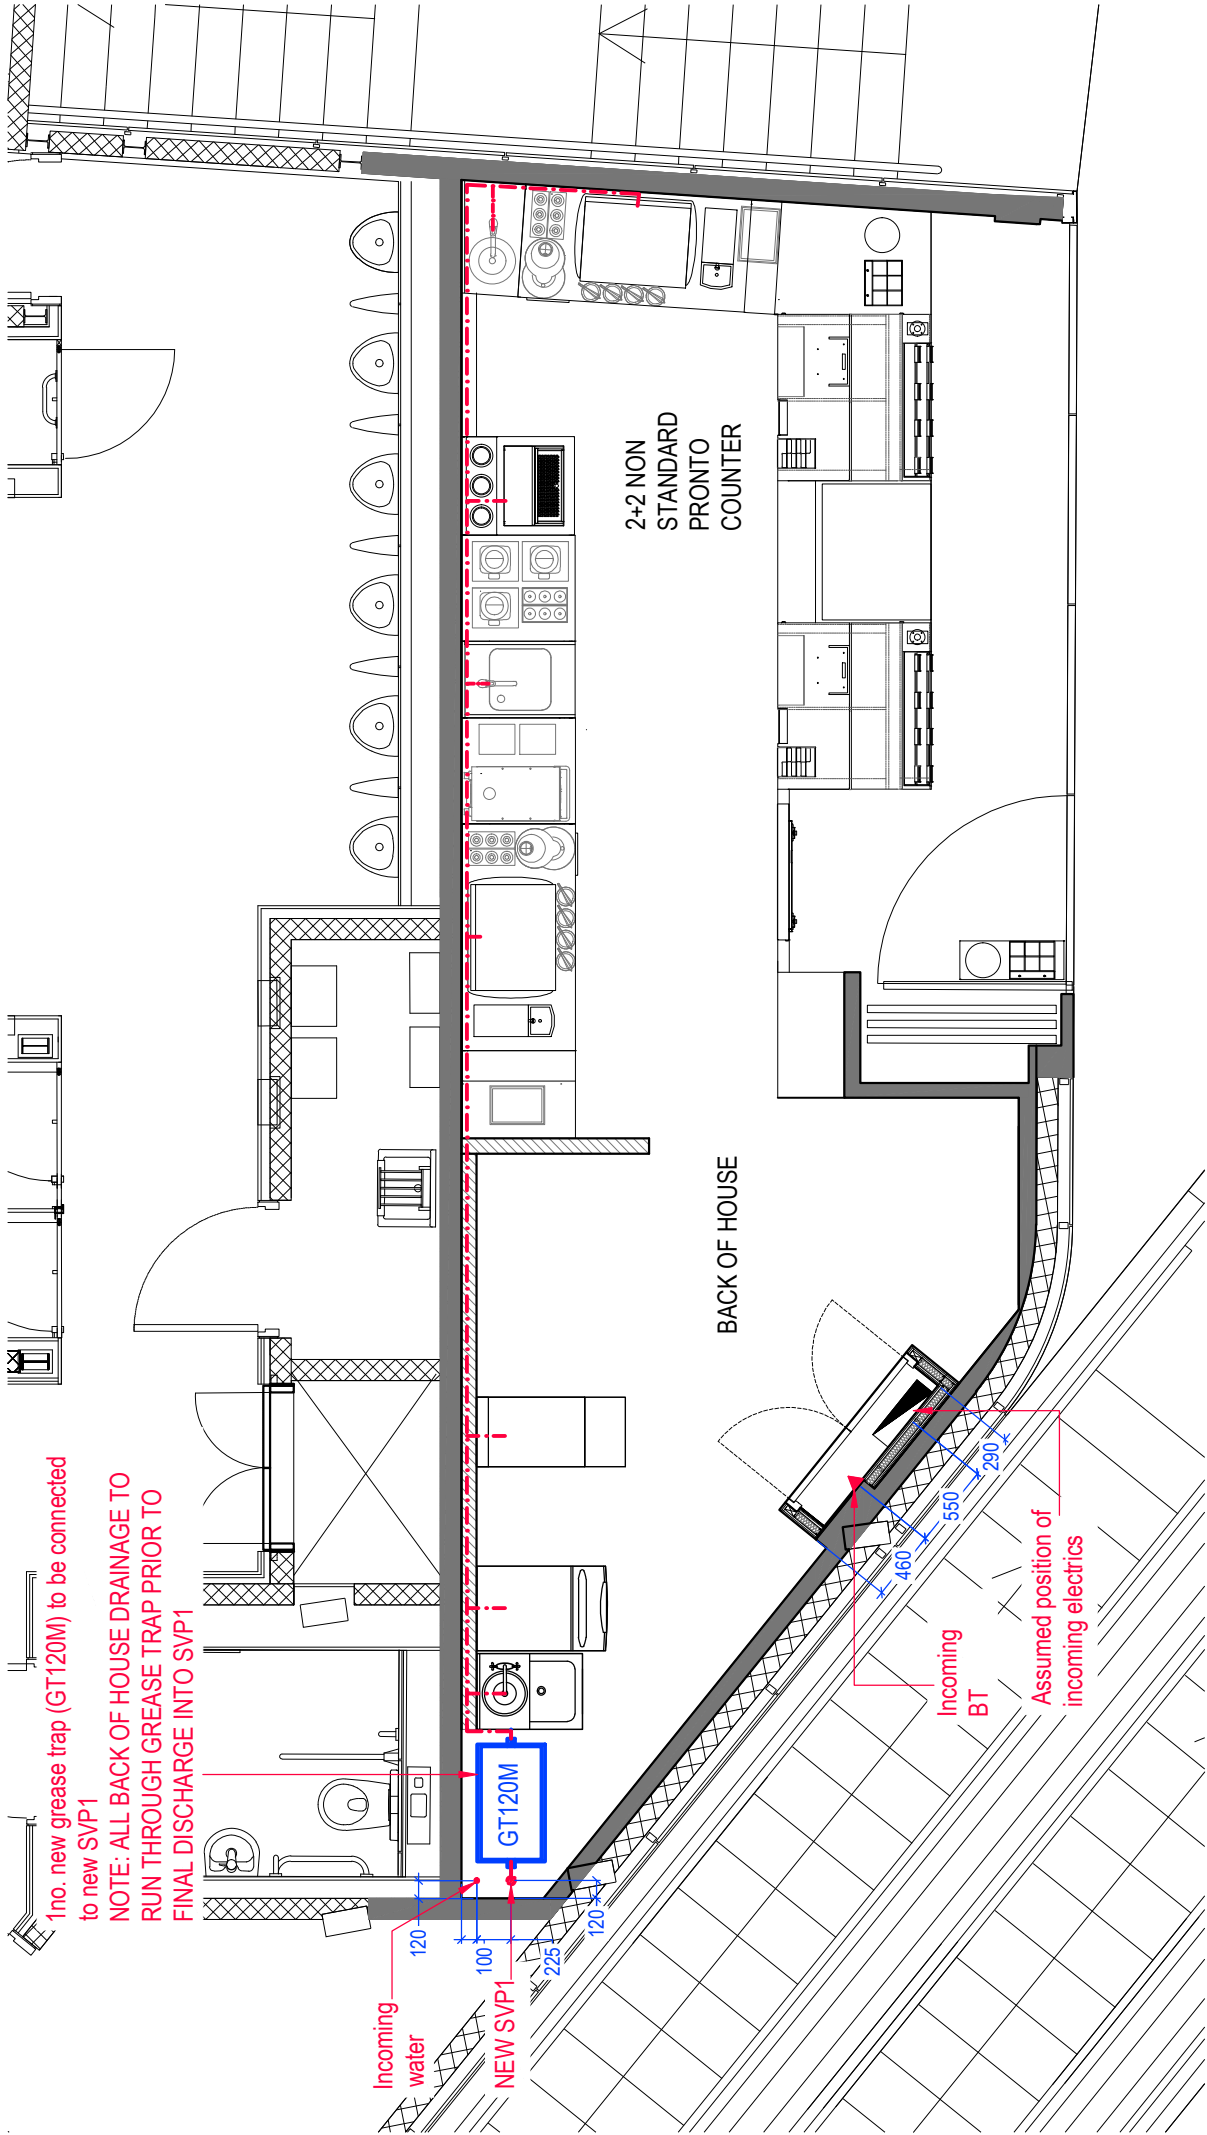


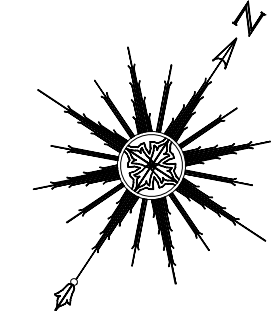


GENERAL NOTES:

- Vacuum system proposed, as per LL requirements. Full specification to be supplied by Network Rail
- Grease trap proposed, specification to be confirmed with LL & in accordance with FOG management policy
- All existing drainage points & connections to be confirmed with Network rail

INDICATES LOW LEVEL DRAINAGE RUN

SEA DESIGN GROUP			
Client	COSTA		
Project	Unit M1, Kings Cross Station, London		
Drawing Title	Proposed Drainage & Services 6 of 7		
Scheme	Pronto		
Scale	1:50@A3	Date	02.05.18
Dwg No	216111/SC01.6	Rev	
Dwg By	GP	Check	JS
Revisions	.By		
SEA DESIGN GROUP Unit 13D Princes Drive, Kenilworth, Warwickshire, CV8 2FD UK Email sea.uk@seadesigngroup.com Telephone +44 (0)1926 864440			

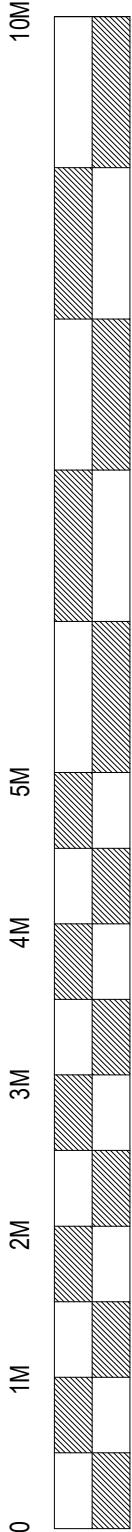

SCALE BAR SCALE 1:50