



This drawing is the copyright of Street Elle Associates Limited.
checked on site prior to commencement of work or manufacture of items. Notify SEA of any discrepancies.
This drawing to be read in conjunction with specifications, specialist drawings and any bill of quantities.
The Contractor is to comply with all relevant statutory legislation whether or not specifically stated on these drawings.

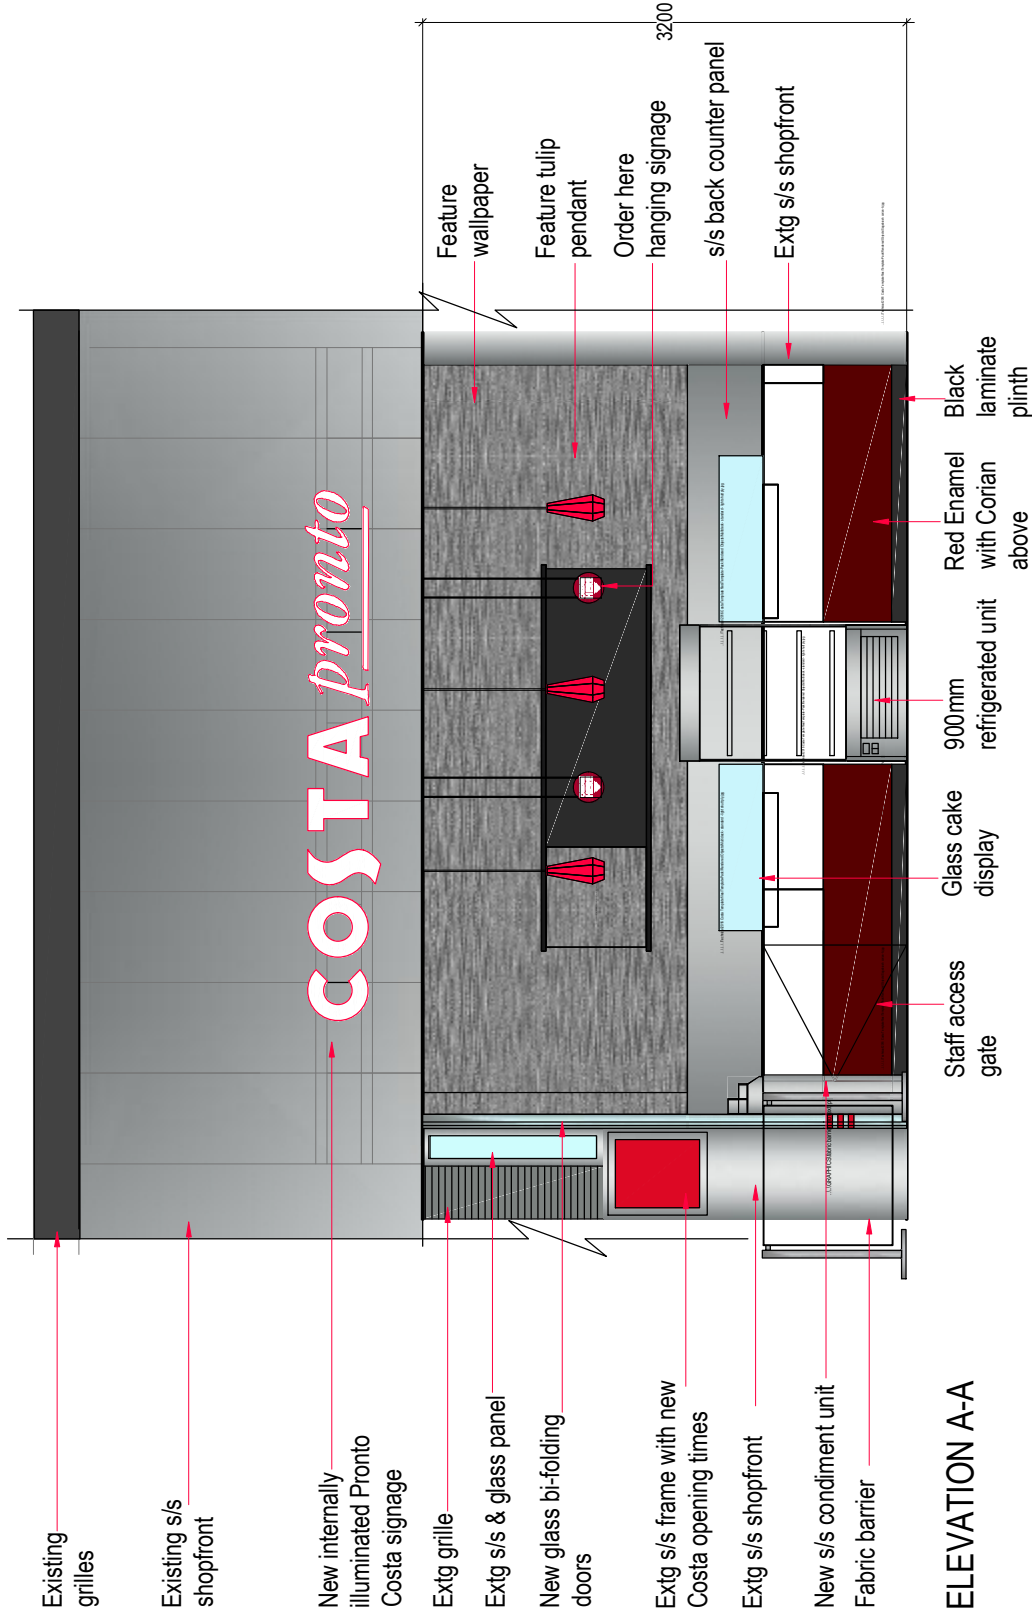

ELEVATION A-A

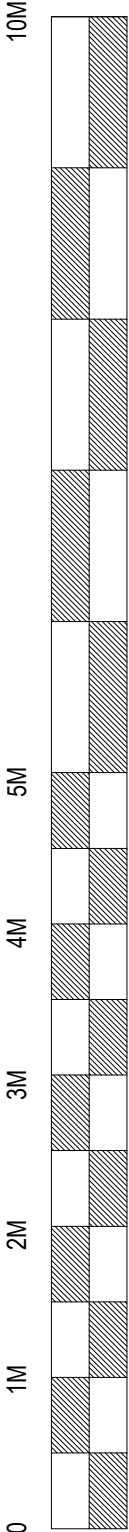

SEA DESIGN GROUP COSTA	
Client	
Project	Unit M1, Kings Cross Station, London
Drawing Title	Proposed External Elevation 5 of 7
Scheme	Pronto
Scale	1:50@A3
Date	02.05.18
Dwg No	21611/SC01.5
Rev	
Dwg By	GP
Check	MS
Revisions	By
SEA DESIGN GROUP Unit 13D Princes Drive, Kenilworth, Warwickshire, CV8 2FD UK Email sea.uk@seadesigngroup.com Telephone +44 (0)1926 864401	