

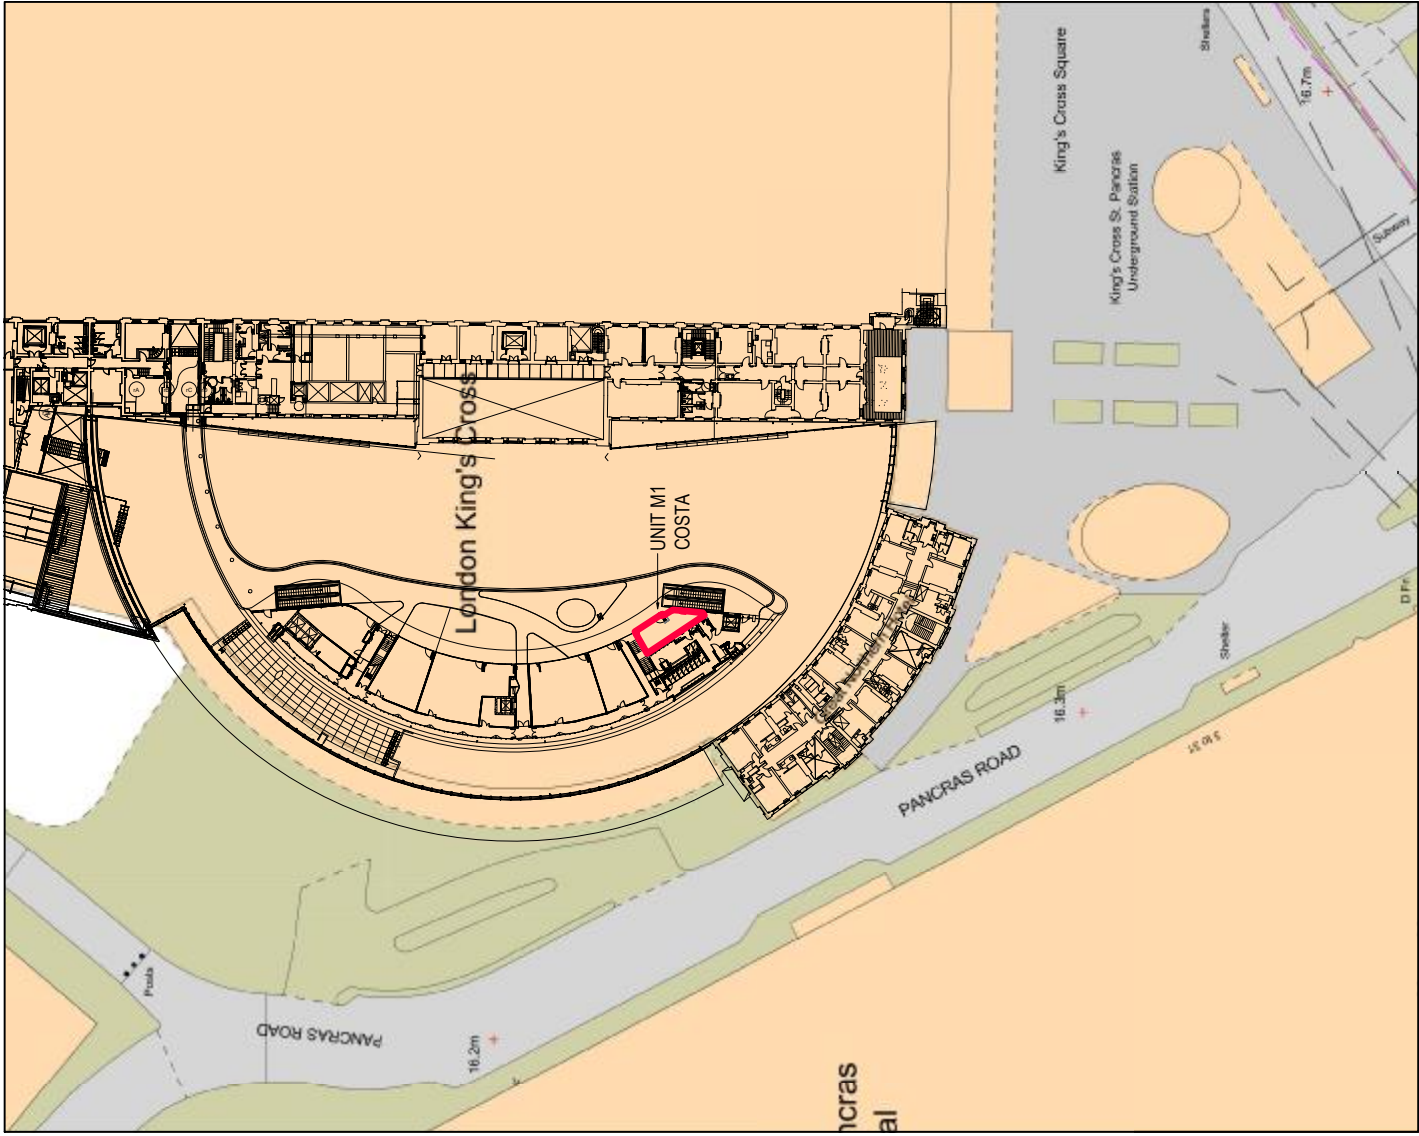


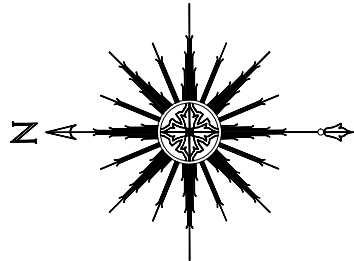

SITE LOCATION PLAN
SCALE 1:1250

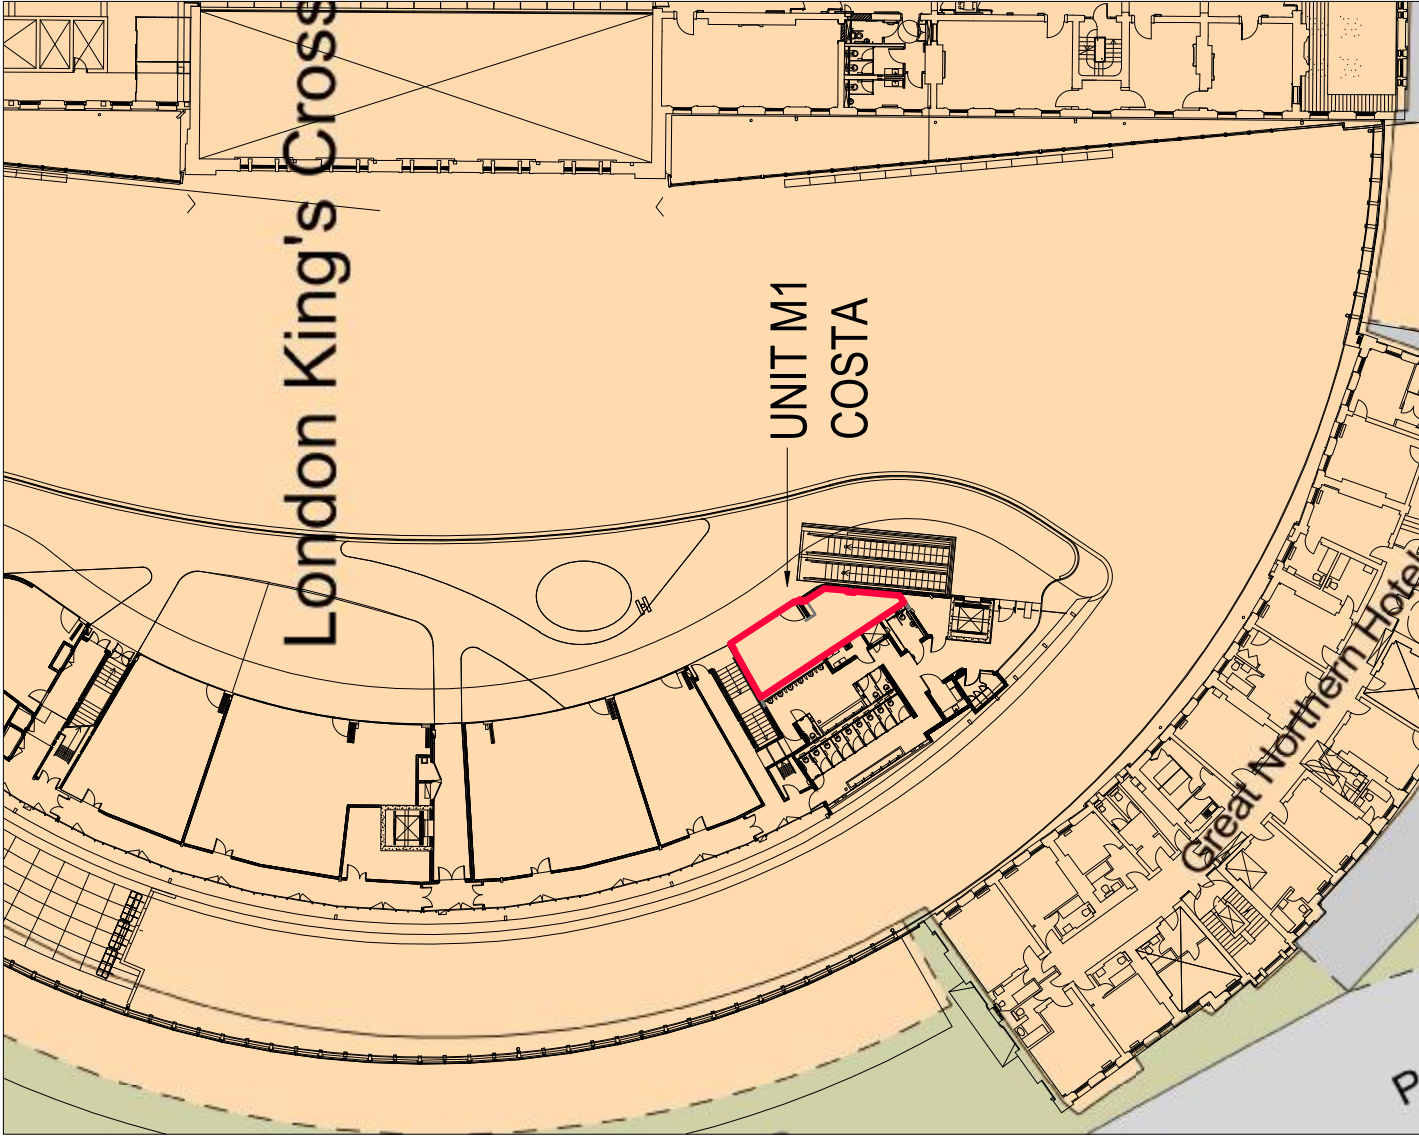

BLOCK PLAN
SCALE 1:500

This drawing is the copyright of Steel Eile Associates Limited.
checked on site prior to commencement of work or manufacture
of items. Notify SEA of any discrepancies.
This drawing to be read in conjunction with specifications,
specialist drawings and any bill of quantities.
The Contractor is to comply with all relevant statutory legislation
whether or not specifically stated on these drawings.

INDICATES COSTA DEMISE

S E A DESIGN GROUP			
Client	COSTA		
Project	Unit M1, Kings Cross Station, London		
Drawing Title	Site Location & Block Plan 2 of 7		
Scheme	Pronto		
Scale	1:1250/500@A3	Date	02.05.18
Dwg No	216111/SC01.2	Rev	
Dwg By	EW	Check	JJ
Revisions	By		
SEA DESIGN GROUP Unit 13D Princess Drive, Kenilworth, Warwickshire, CV8 2FD UK Email sea.14@seadesigngroup.com Telephone +44 (0)1926 864440			