


GROUND FLOOR AS EXISTING

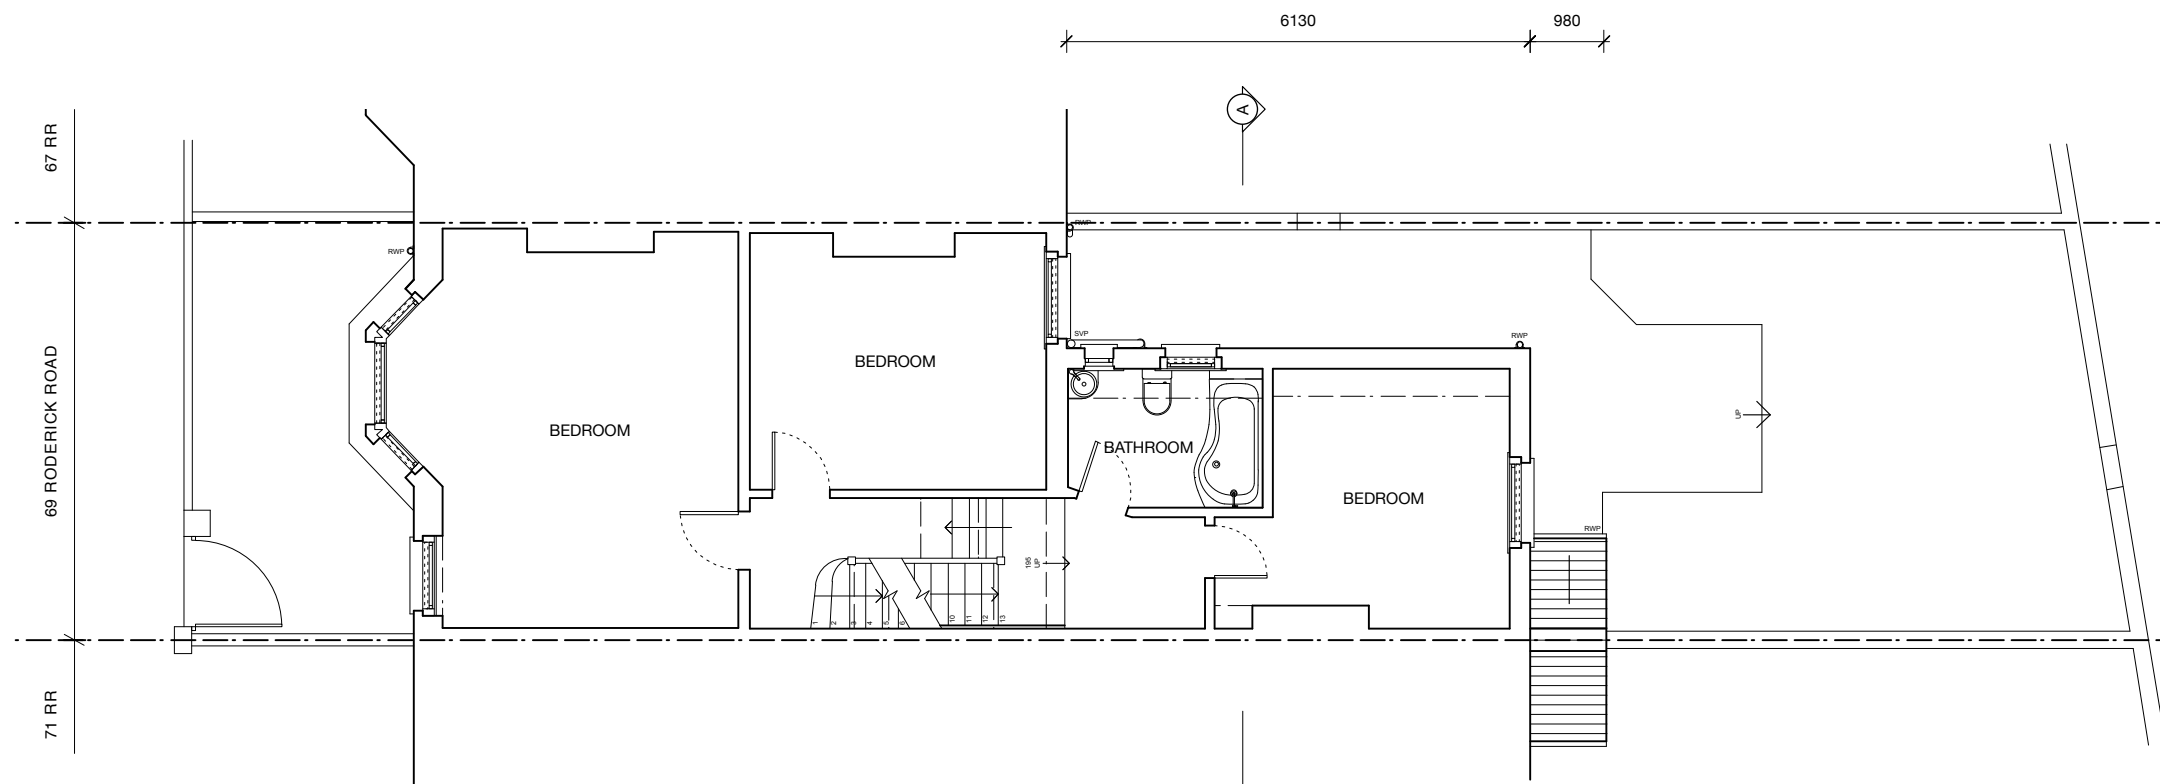


FIRST FLOOR AS EXISTING



**Alexander
Martin
Architects**

22-24 Kingsford Street
London NW5 4JT
T. +44.0.20.3290.3540
E. info@amarchitects.co.uk
W. amarchitects.co.uk

 

Revisions

Status

PLANNING

Client

MR T. NICHOLSON

Project

69 RODERICK ROAD, LONDON NW3 2NP

Drawing title

GF & FF PLANS AS EXISTING

Drawn

IL

Scale

1:100@A3

Checked

AM

Date

01.05.2018

Drawing No

179-E-01

Rev

-



© Alexander Martin Architects Limited. DO NOT SCALE.
All drawings are to be read in conjunction with the relevant structural and services drawings. All dimensions to be checked on site by Contractor. Report any discrepancies to AMA prior to construction.