


GROUND FLOOR AS PROPOSED



FIRST FLOOR AS PROPOSED

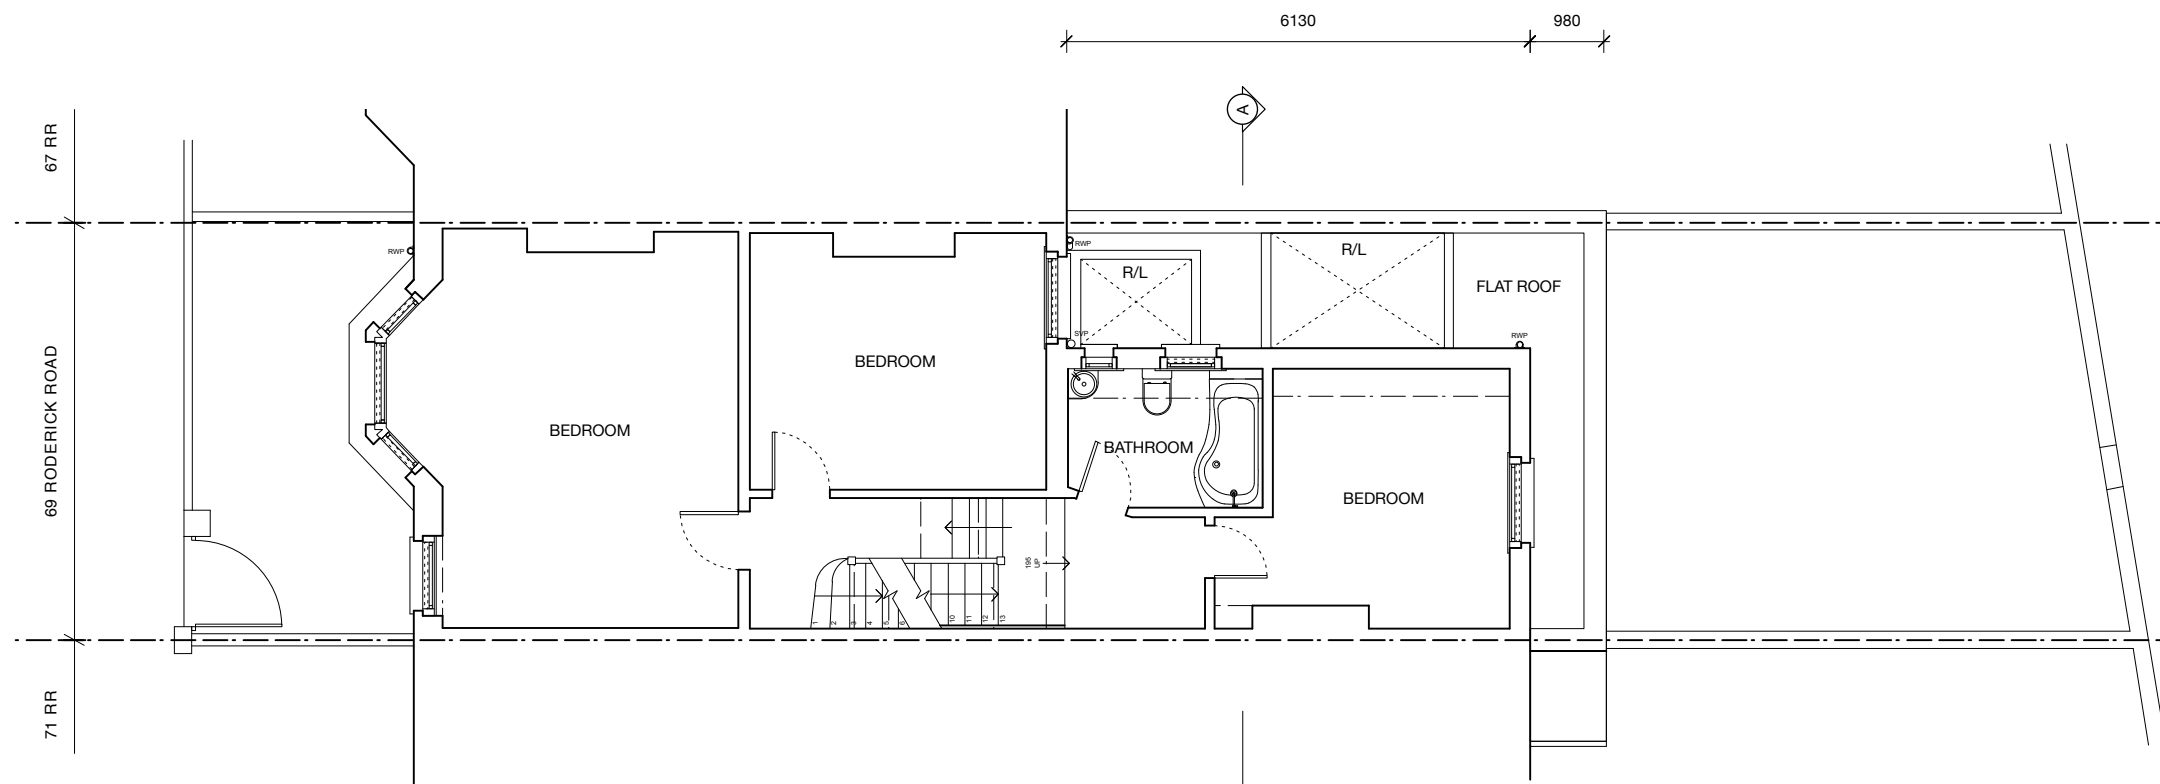

**Alexander  
Martin  
Architects**

22-24 Kingsford Street  
London NW5 4JT  
T. +44.0.20.3290.3540  
E. info@amarchitects.co.uk  
W. amarchitects.co.uk



© Alexander Martin Architects Limited. DO NOT SCALE.  
All drawings are to be read in conjunction with the relevant structural and  
services drawings. All dimensions to be checked on site by Contractor. Report  
any discrepancies to AMA prior to construction.

Revisions

Status

PLANNING

Client

MR T. NICHOLSON

Project

69 RODERICK ROAD, LONDON NW3 2NP

Drawing title

GF & FF PLANS AS PROPOSED

Drawn

IL

Scale

1:100@A3

Checked

AM

Date

01.05.2018

Drawing No

179-AP-01

Rev

-

