




OS PLAN
Scale 1:1250@A3

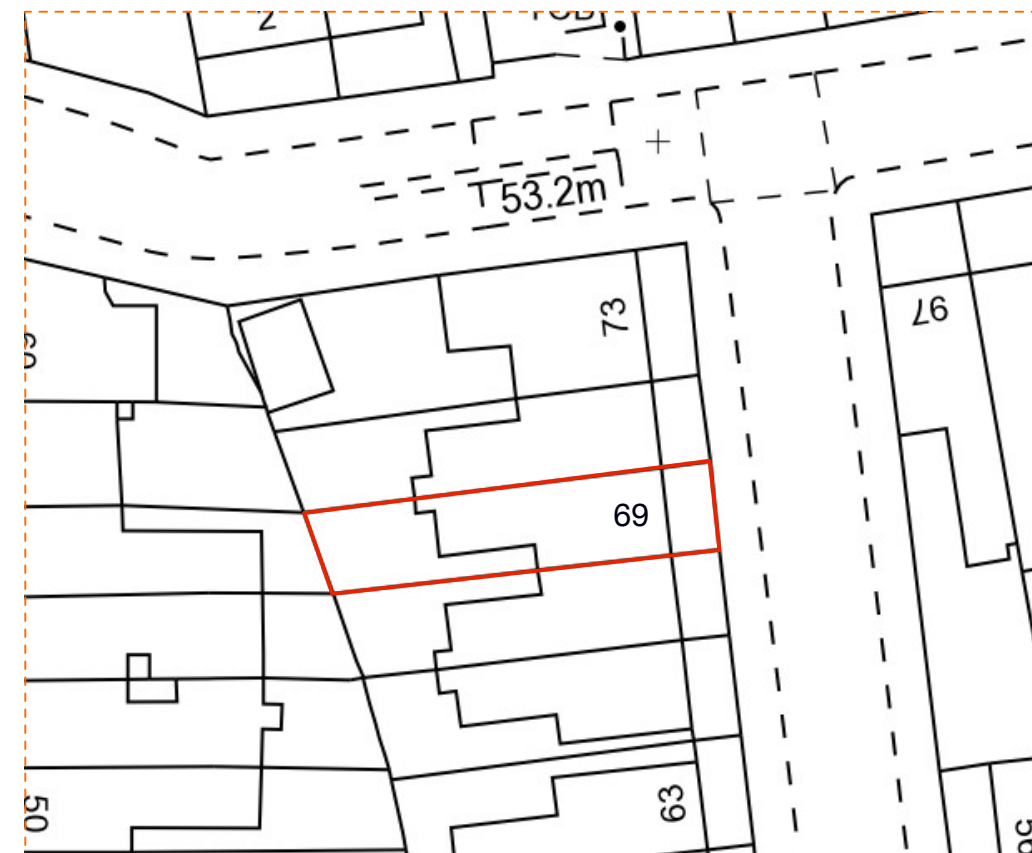

BLOCK PLAN
Scale 1:500@A3



**Alexander
Martin
Architects**

22-24 Kingsford Street
London NW5 4JT
T. +44.0.20.3290.3540
E. info@amarchitects.co.uk
W. amarchitects.co.uk



© Alexander Martin Architects Limited. DO NOT SCALE.
All drawings are to be read in conjunction with the relevant structural and services drawings. All dimensions to be checked on site by Contractor. Report any discrepancies to AMA prior to construction.

Revisions

Status
PLANNING
Client
MR T. NICHOLSON
Project
69 RODERICK ROAD, LONDON NW3 2NP

Drawing title
LOCATION PLAN
Drawn
IL
Scale
1:100@A3
Checked
AM
Date
01.05.2018



Drawing No
179-E-00
Rev
-