
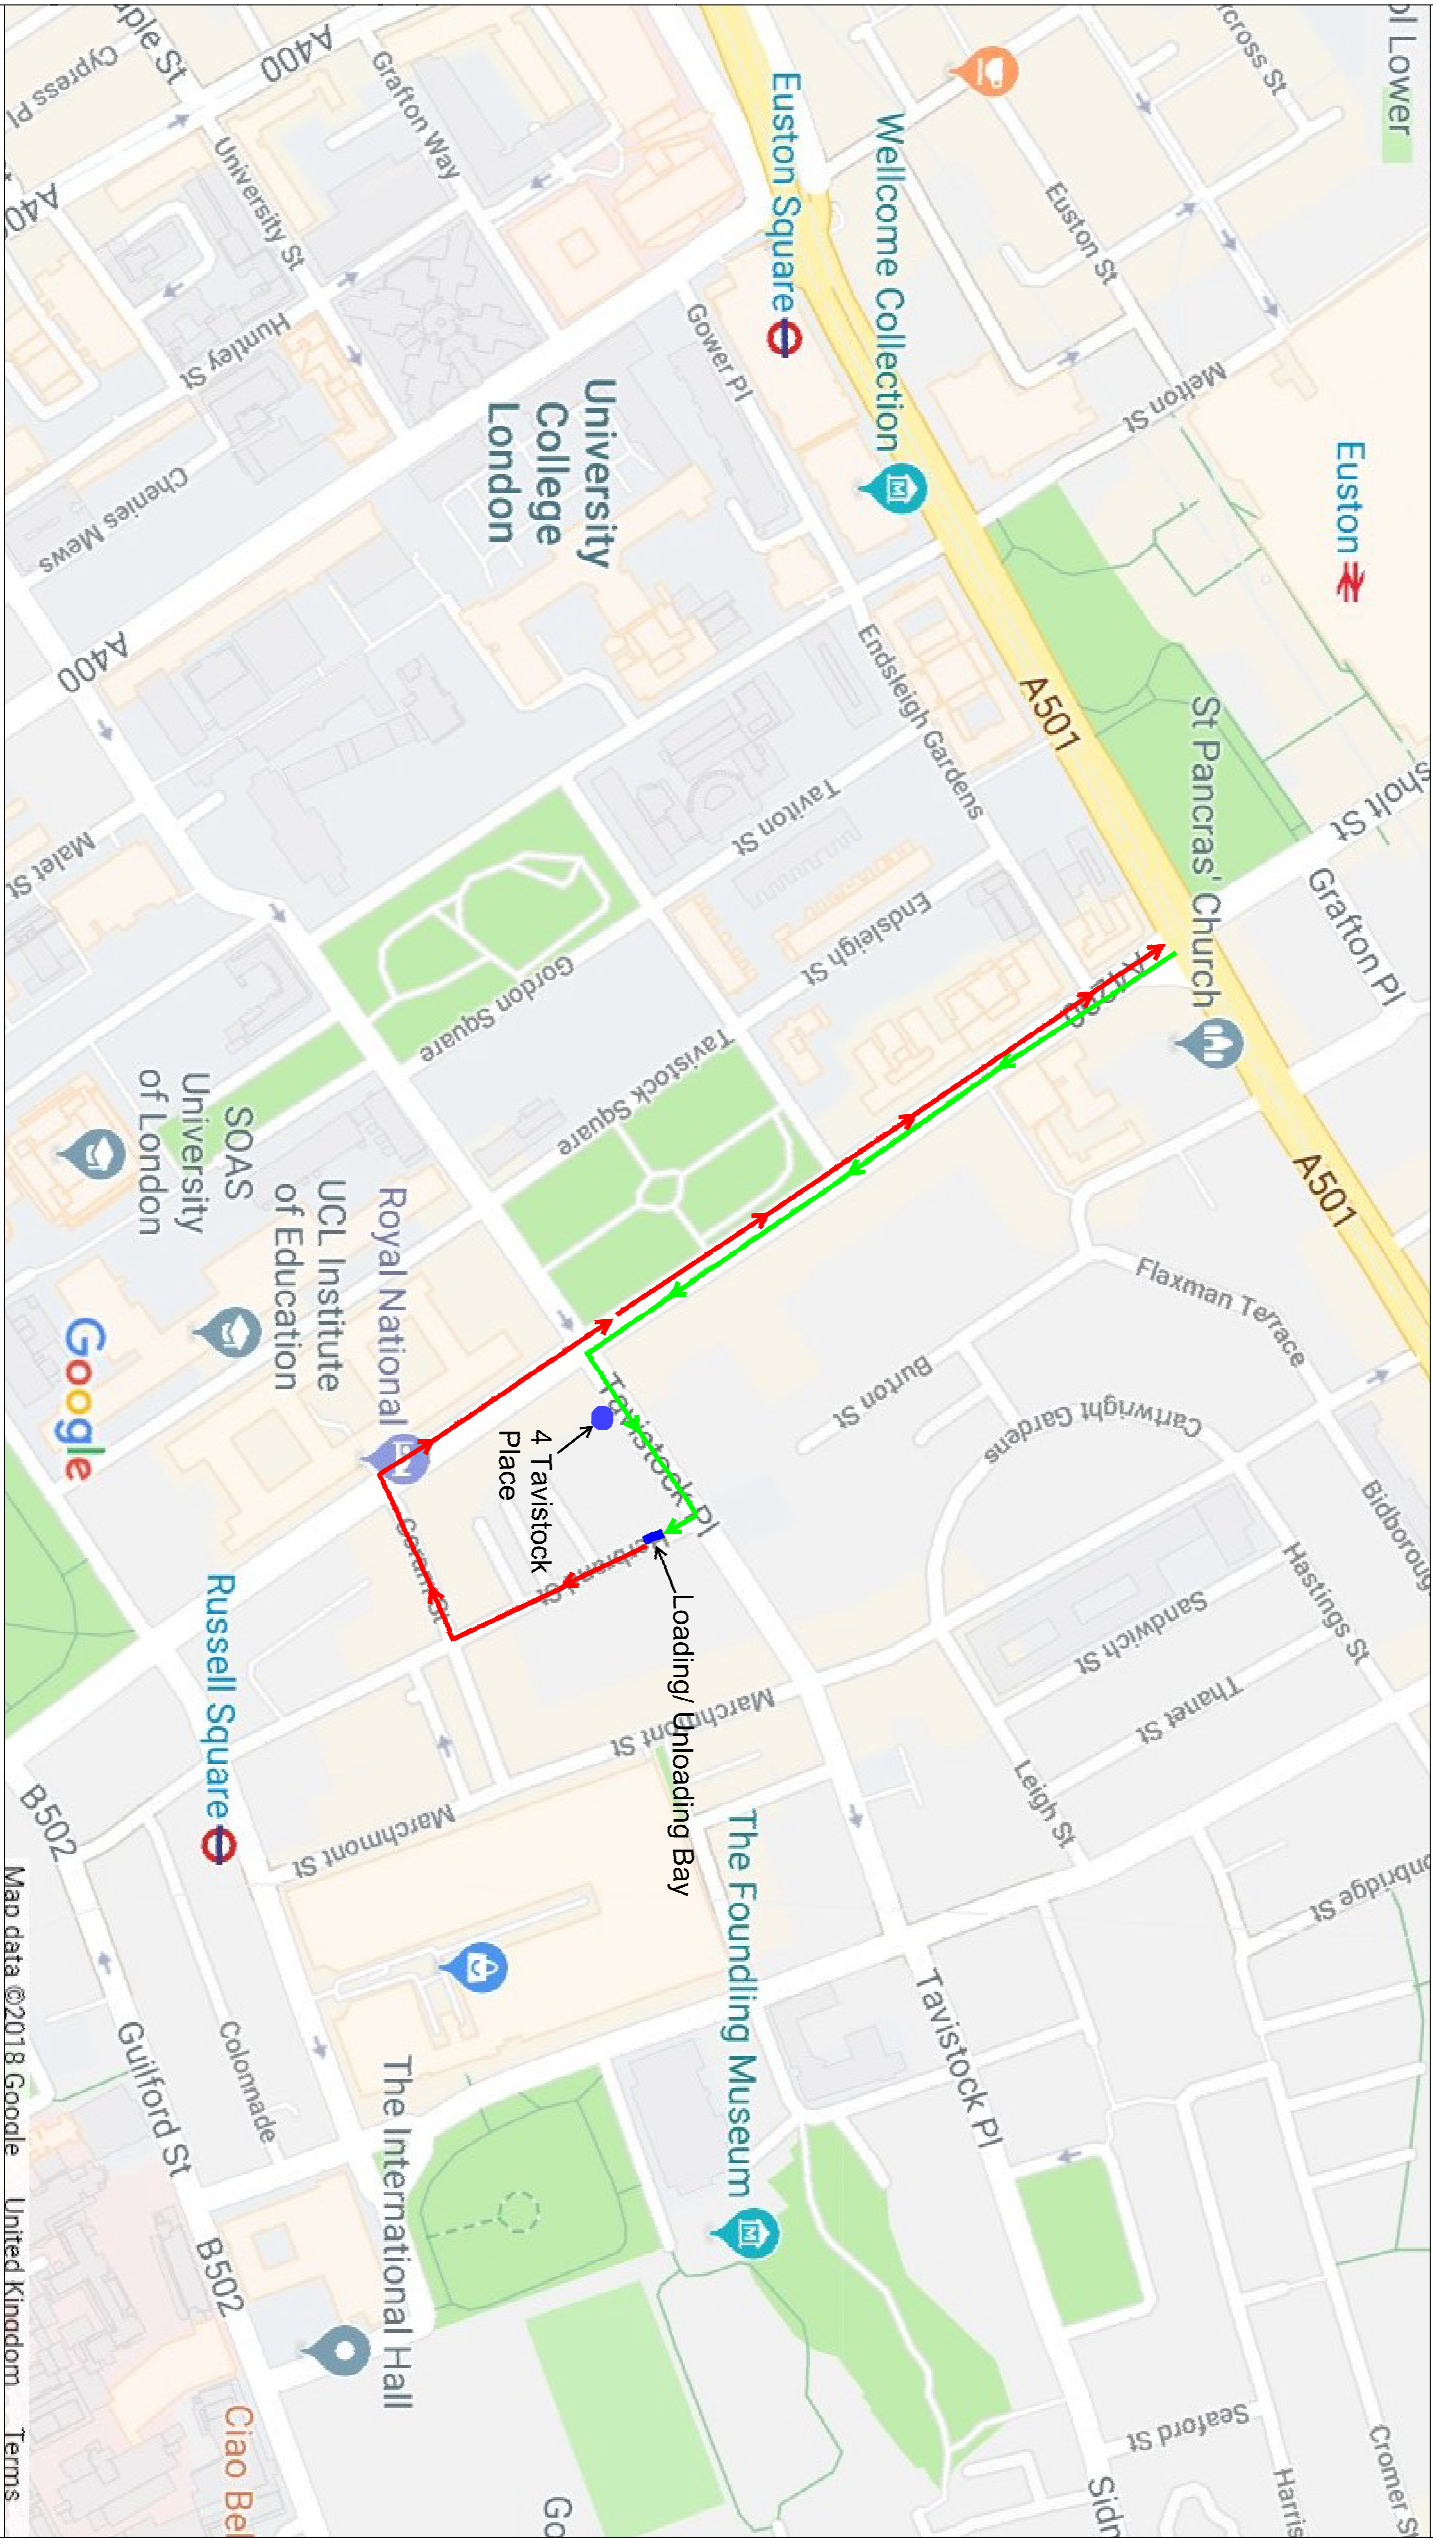


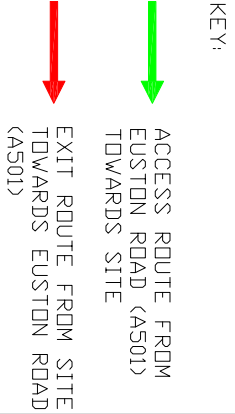

cape

construction

Client:

Project:

4 TAVISTOCK PLACE, WC1

Title:

SITE ACCESS/ EGRESS ROUTING PLAN

Scale:	Drawn:	Checked:	Authorised:	Dwg S
N.T.S	MZ	SH		A3
Date:	FEB 18	Date:		Rev
Drawing Number:	CTMP 100			A