


Mill Lane



Sumatra  
Road

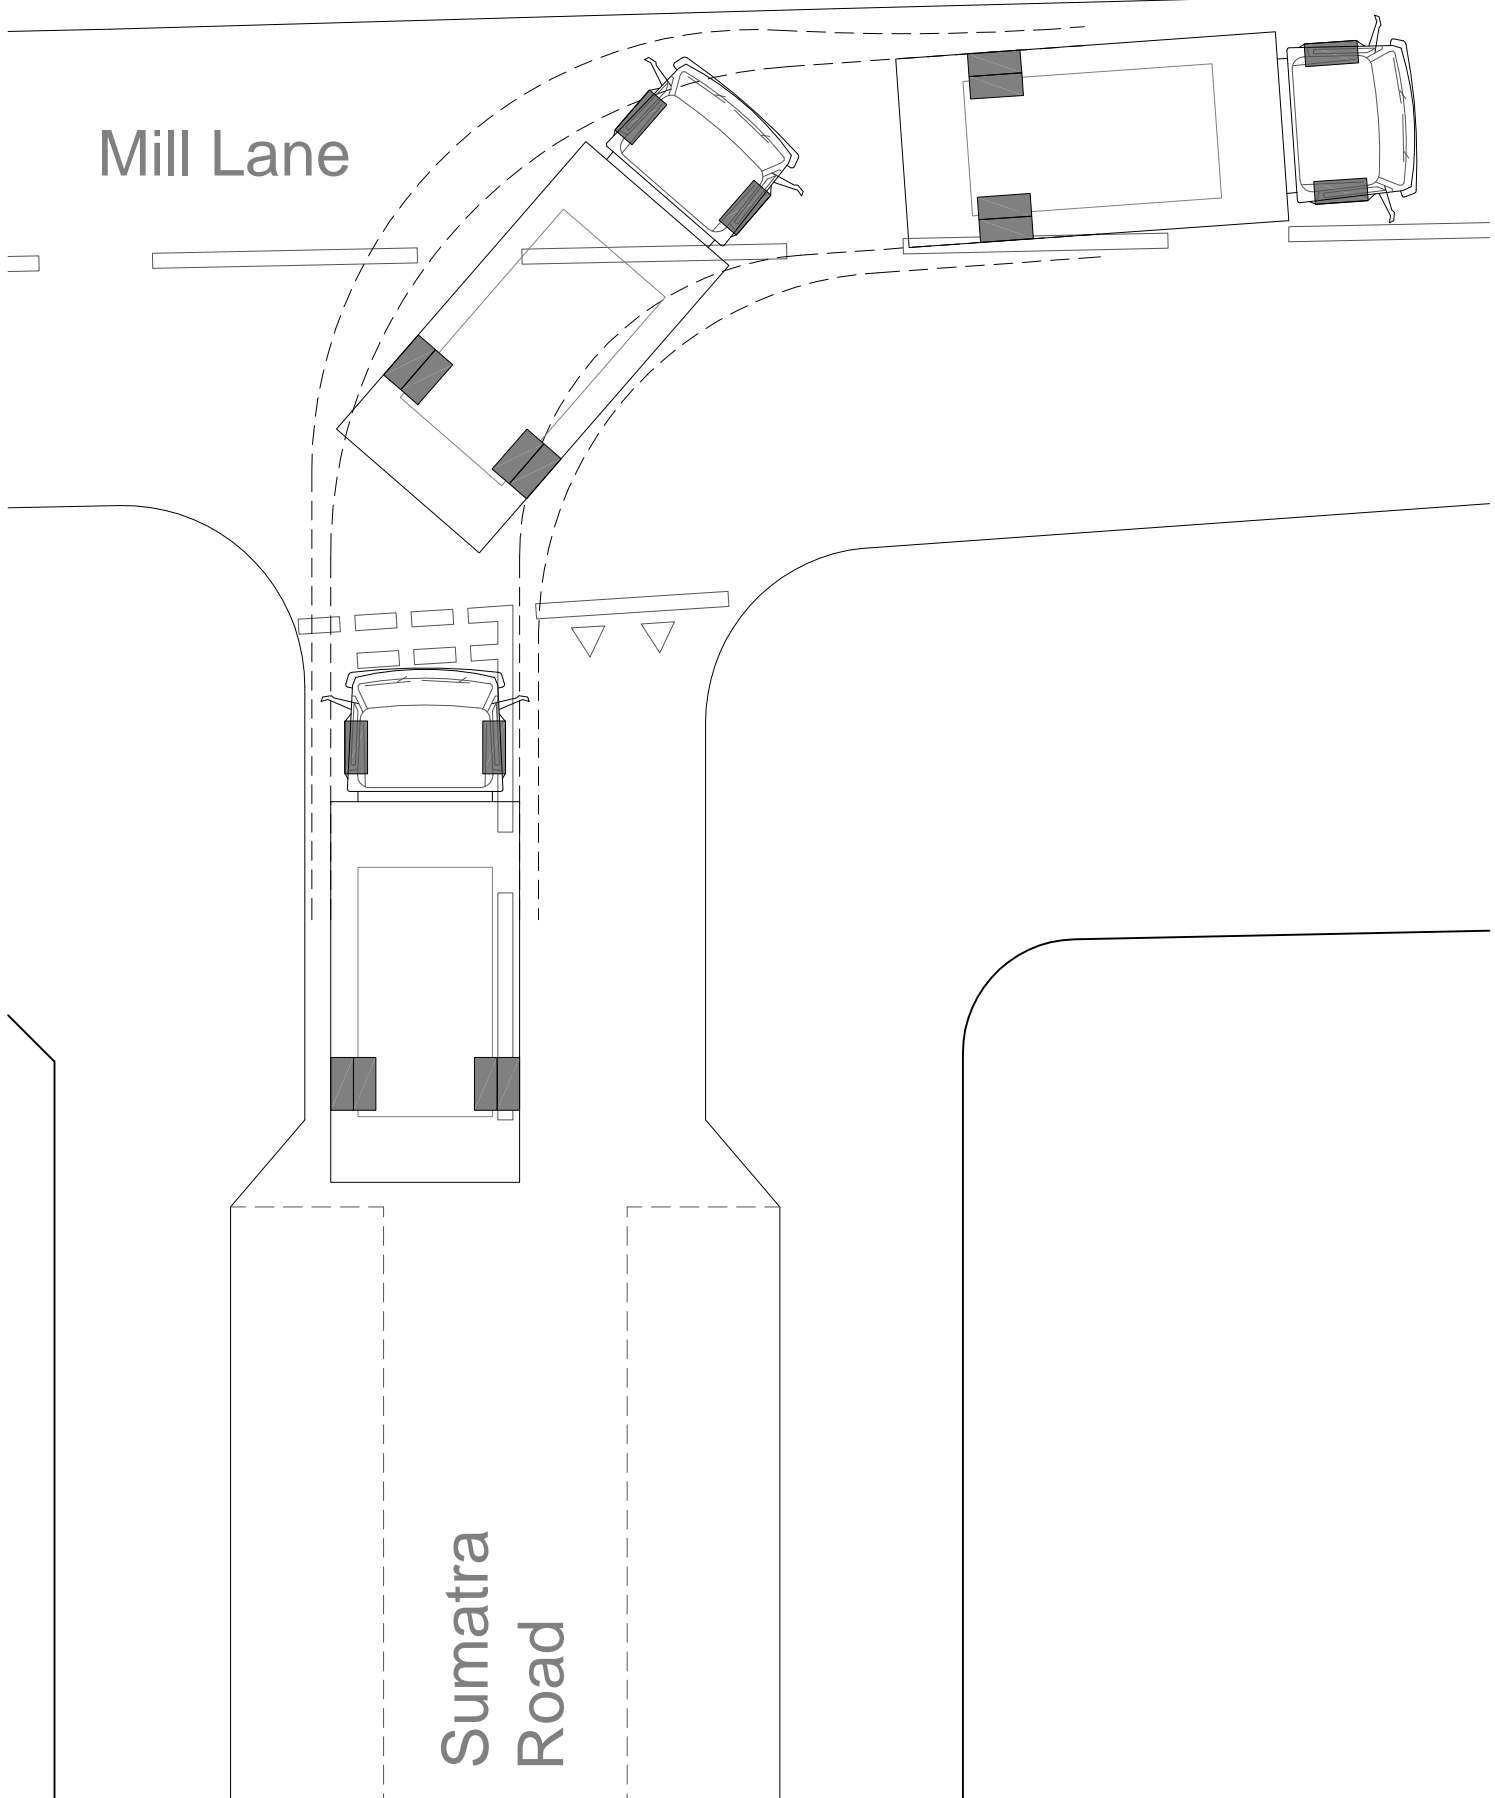

Swept Path Analysis

Scale 1:100



22 Jan 2018  
SKETCH