

□ S1 ISSUED FOR COORDINATION □ S2 ISSUED FOR INFORMATION	NOTE: ARCHITECTURAL DRAWING USED										
S3 ISSUED FOR INTERNAL REVIEW AND COMMENT S4 ISSUED FOR CONSTRUCTION APPROVAL	ARCHITECTURAL DRAWING REVISION : P1 DATE RECEIVED : 12.01.2018		11.05.2018	PRELIMINARY ISSUE	JDT	EB	BF				
$(\label{eq:constraint})$		STATUS	DATE	DESCRIPTION	DRN	ENG	APP				
THIS DRAWING IS THE PROPERTY OF IN2 ENGINEERING DESIGN PARTNERSHIP & SHALL NOT BE USED, REPRODUCED OR DISCLOSED TO											

ANYONE WITHOUT PRIOR WRITTEN PERMISSION OF IN2 ENGINEERING DESIGN PARTNERSHIP & SHALL BE RETURNED UPON REQUEST.




ENGINEERING DESIGN PARTNERSHIP DUBLIN . ATHLONE . BELFAST . LONDON



PROJECT BELSIZE PARK FIRESTATION CLIENT PLATINUM LAND

P1 **REV**

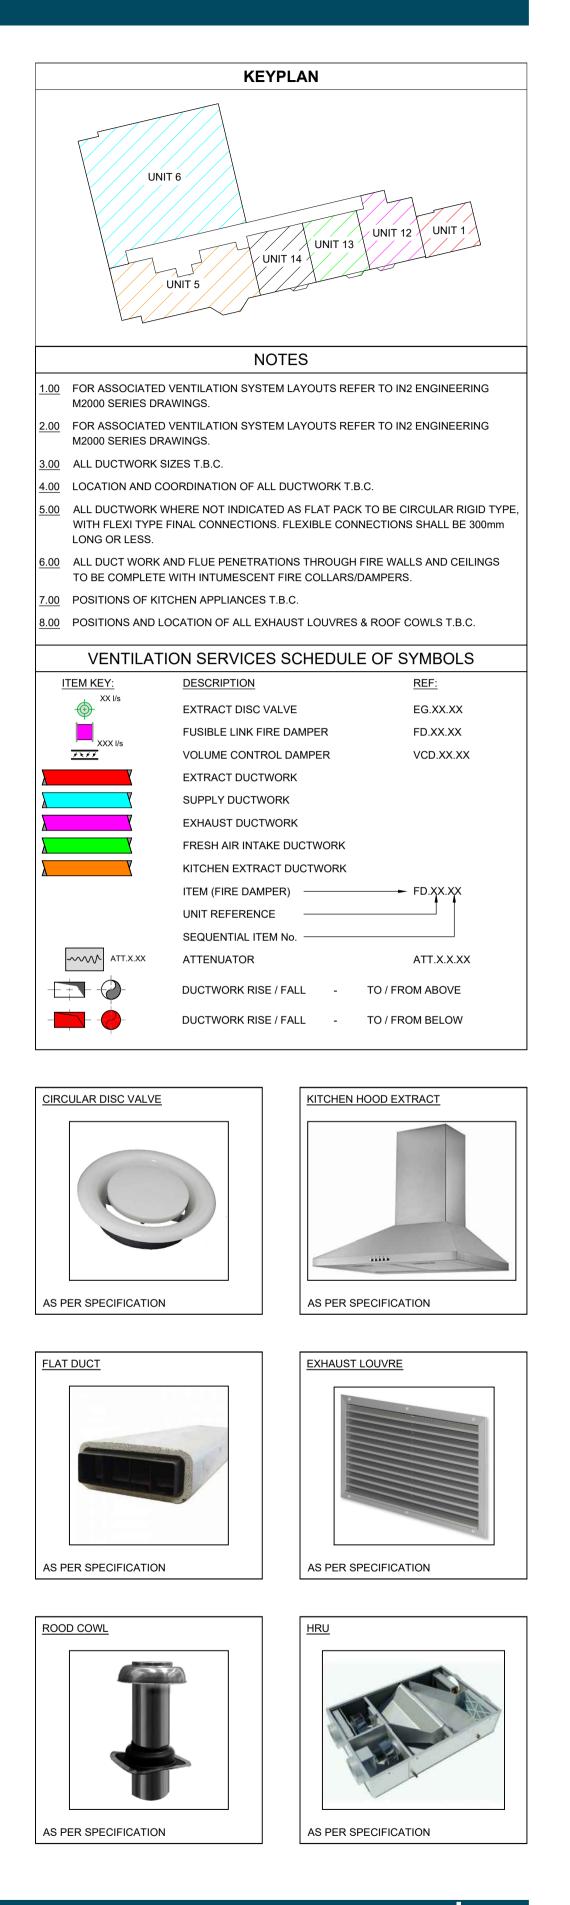

DRAWING TITLE							
MECHANICAL SERVICES INSTALLATION							
GROUN	ID FLC	OR LEVEL -	UNITS 13 & 14				
VENTILATION SERVICES LAYOUT							
SCALE	SIZE	PROJECT REF:	DRAWING No.	REVISION			
1:100 @ A1 1:200 @ A3	A1	L18051	L18051-IN2-00-00-DR-M-2002	P1			