

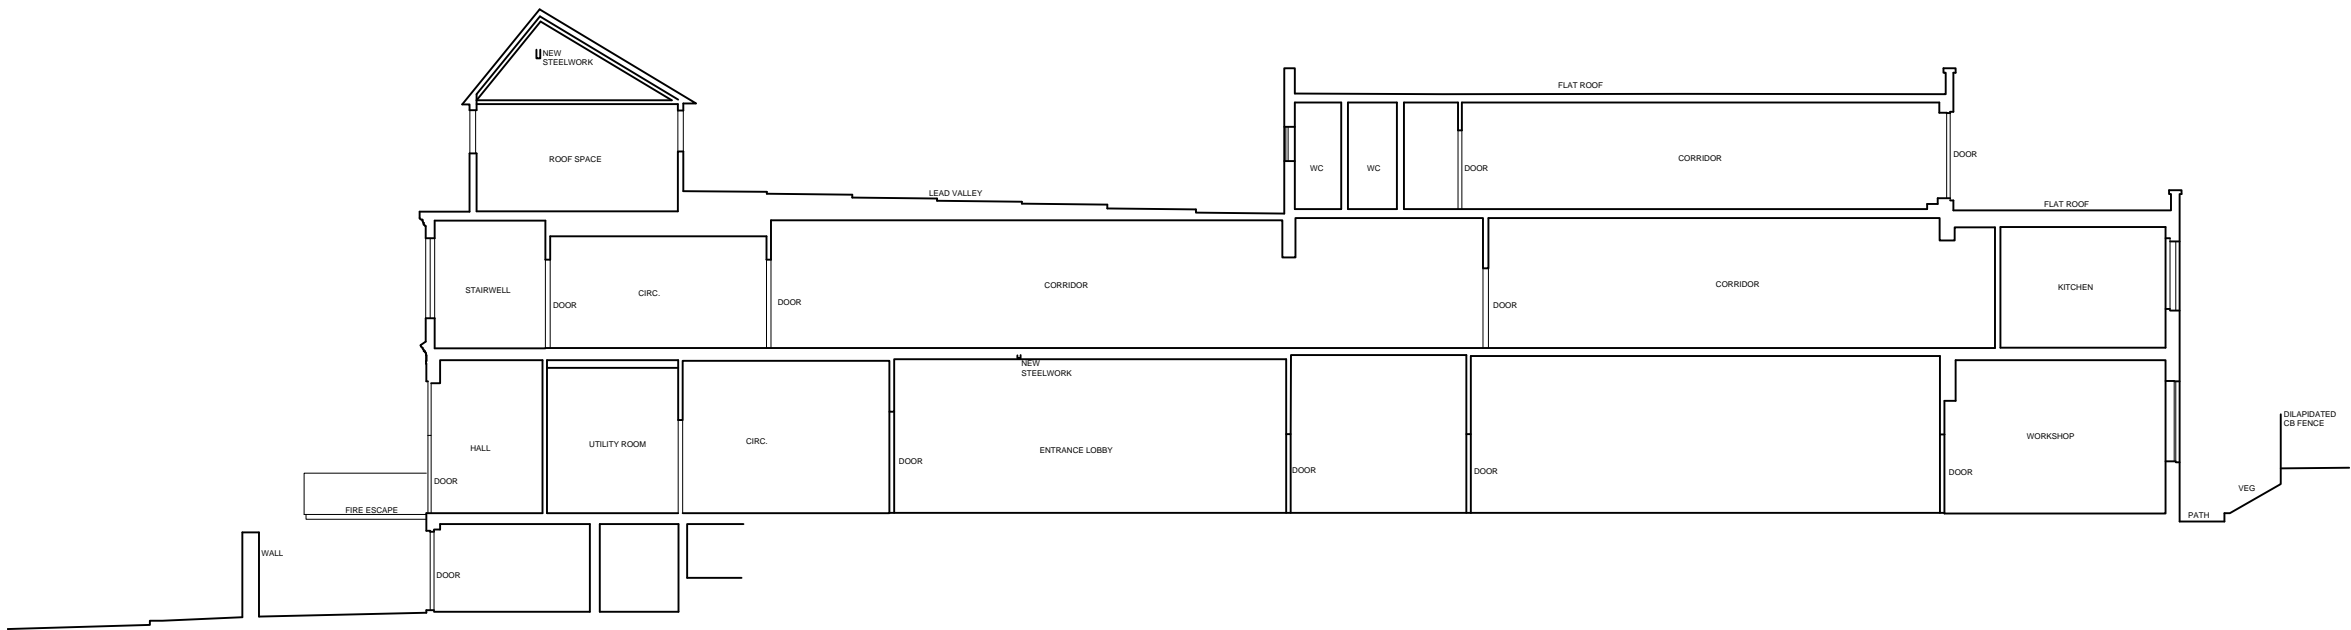


Existing Section X-X
Scale 1:200@A3

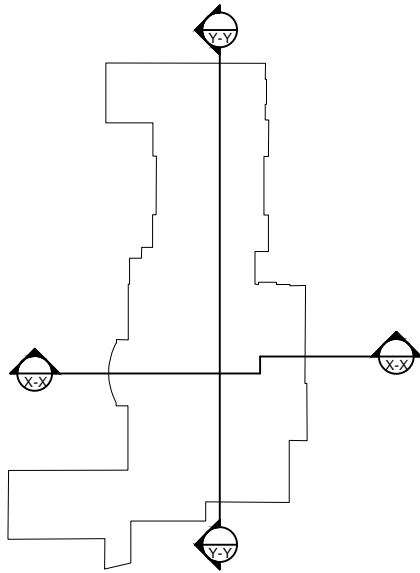

Existing Section Y-Y
Scale 1:200@A3

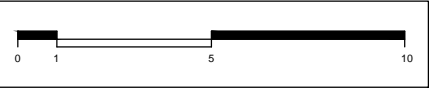

PLANNING

-	-	-
THIS DRAWING IS NOT TO BE SCALED, ONLY FIGURED DIMENSIONS ARE TO BE FOLLOWED (UNLESS THE DRAWING IS PART OF A PLANNING APPLICATION). CONTRACTORS ARE TO CHECK ALL DIMENSIONS BEFORE WORK COMMENCES, AND REFER ANY APPARENT DISCREPANCY TO THE ARCHITECT.		
THIS DRAWING IS THE SOLE PROPERTY OF M.R PARTNERSHIP LIMITED, AND MAY NOT BE COPIED OR REPRODUCED IN ANY MANNER WHATSOEVER WITHOUT THE OWNERS WRITTEN CONSENT. (c) COPYRIGHT.		
PROJECT 39 Fitzjohns Avenue NW3		
DRAWING Existing Section		
<div><div><div>CH+MRP</div><div>ARCHITECTS</div></div><div>41-42 FOLEY STREET, LONDON W1W 7TS T: +4(0) 207 253 2526 / +4(0)207 631 5405 E: mail@ch-architects.com / info@mrpartnership.co.uk www.ch-architects.com / www.mrpartnership.co.uk</div></div>		
DATE: 10/04/2018	SCALE: 1:100@A1 1:200@A3	DRAWN: CAD
DWG No: 3169_010	REV. No: /	
FILE: Sections.dwg		