


**NOTE:**  
 Layout dependant on structural engineer report, M&E report and building control. All dimensions shown as approximate. Confirmation of equipment required.

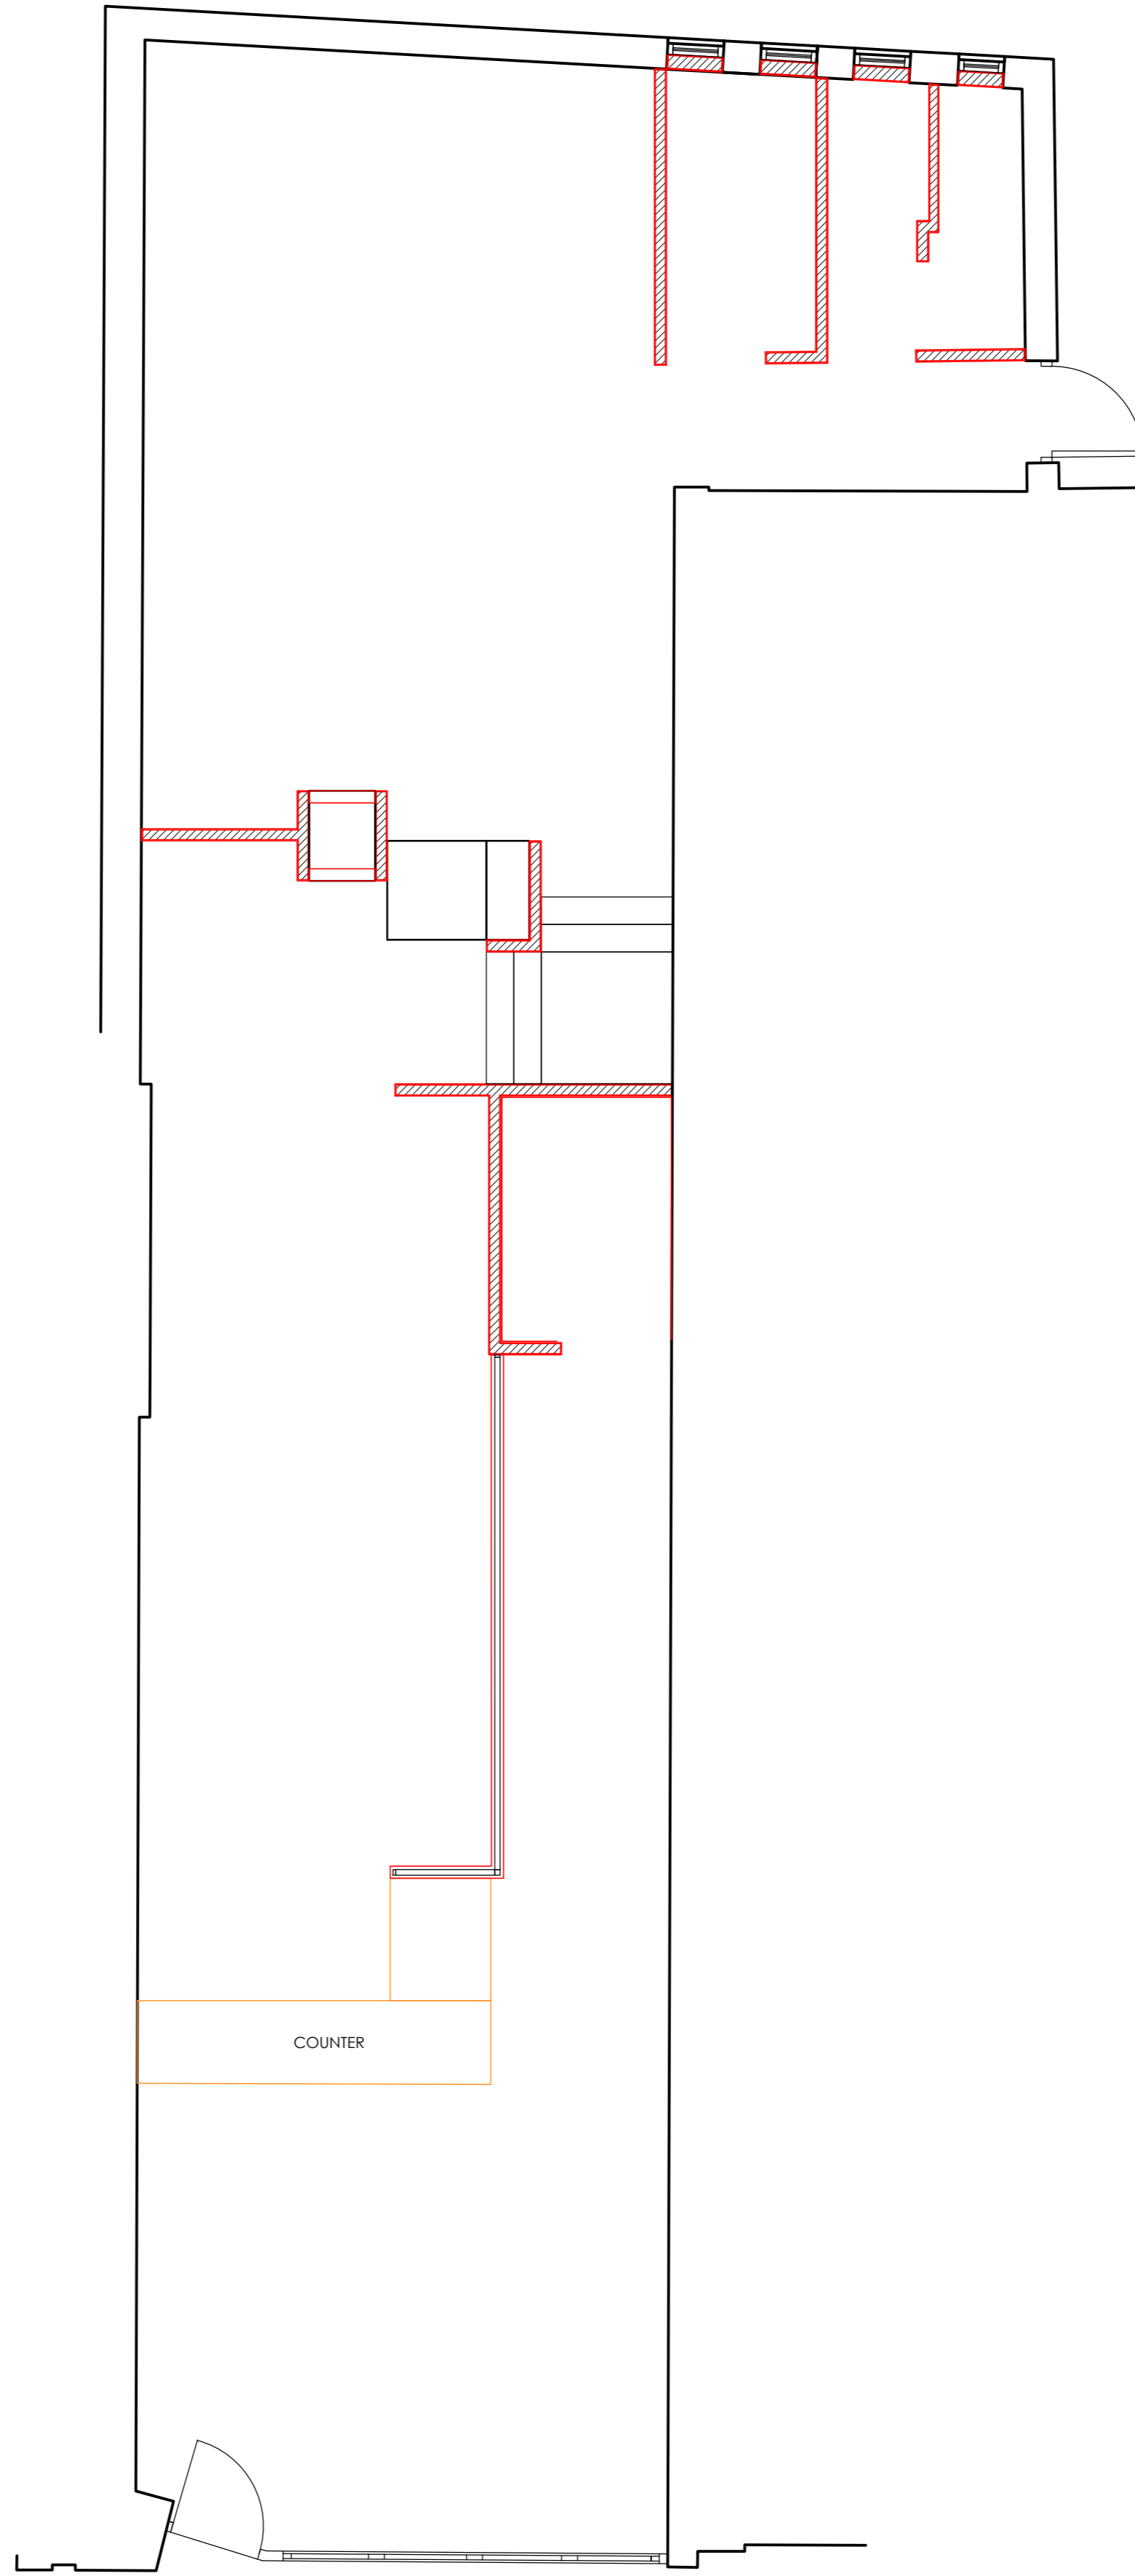

**Proposed Layout**  
 scale: 1:50@A1



**HONE EDWARDS ASSOCIATES**  
 Design Studio  
 Millars Three  
 Southmill Road  
 Bishop's Stortford  
 Herts. CM23 3DH  
 email: enquiries@honeedwards.co.uk  
 Tel: 01279 758545  
 Fax: 01279 757730

CLIENT:  
**CASCADE**

PROJECT ADDRESS:  
**TACO BELL**  
**75 SOUTHAMPTON ROW**  
**LONDON**  
**WC1**

DRAWING TITLE:  
**PROPOSED PLAN**

DRAWN BY: **IE**  
 CHECKED BY:  
 DATE: **MAY 2018**  
 SCALE: **1:50@A1**  
 STATUS:  
**PLANNING DRAWING**

DRAWING NO. <b>PL100/2864</b>		REVISION: <b>A</b>
REV	DATE	DESCRIPTION
A	22.05.18	Shop front revised MMLD

ALL DIMENSIONS TO BE CHECKED ON SITE  
 DO NOT SCALE FROM THIS DRAWING EXCEPT FOR THE PURPOSES OF LOCAL AUTHORITY PLANNING

APRIL 2018