


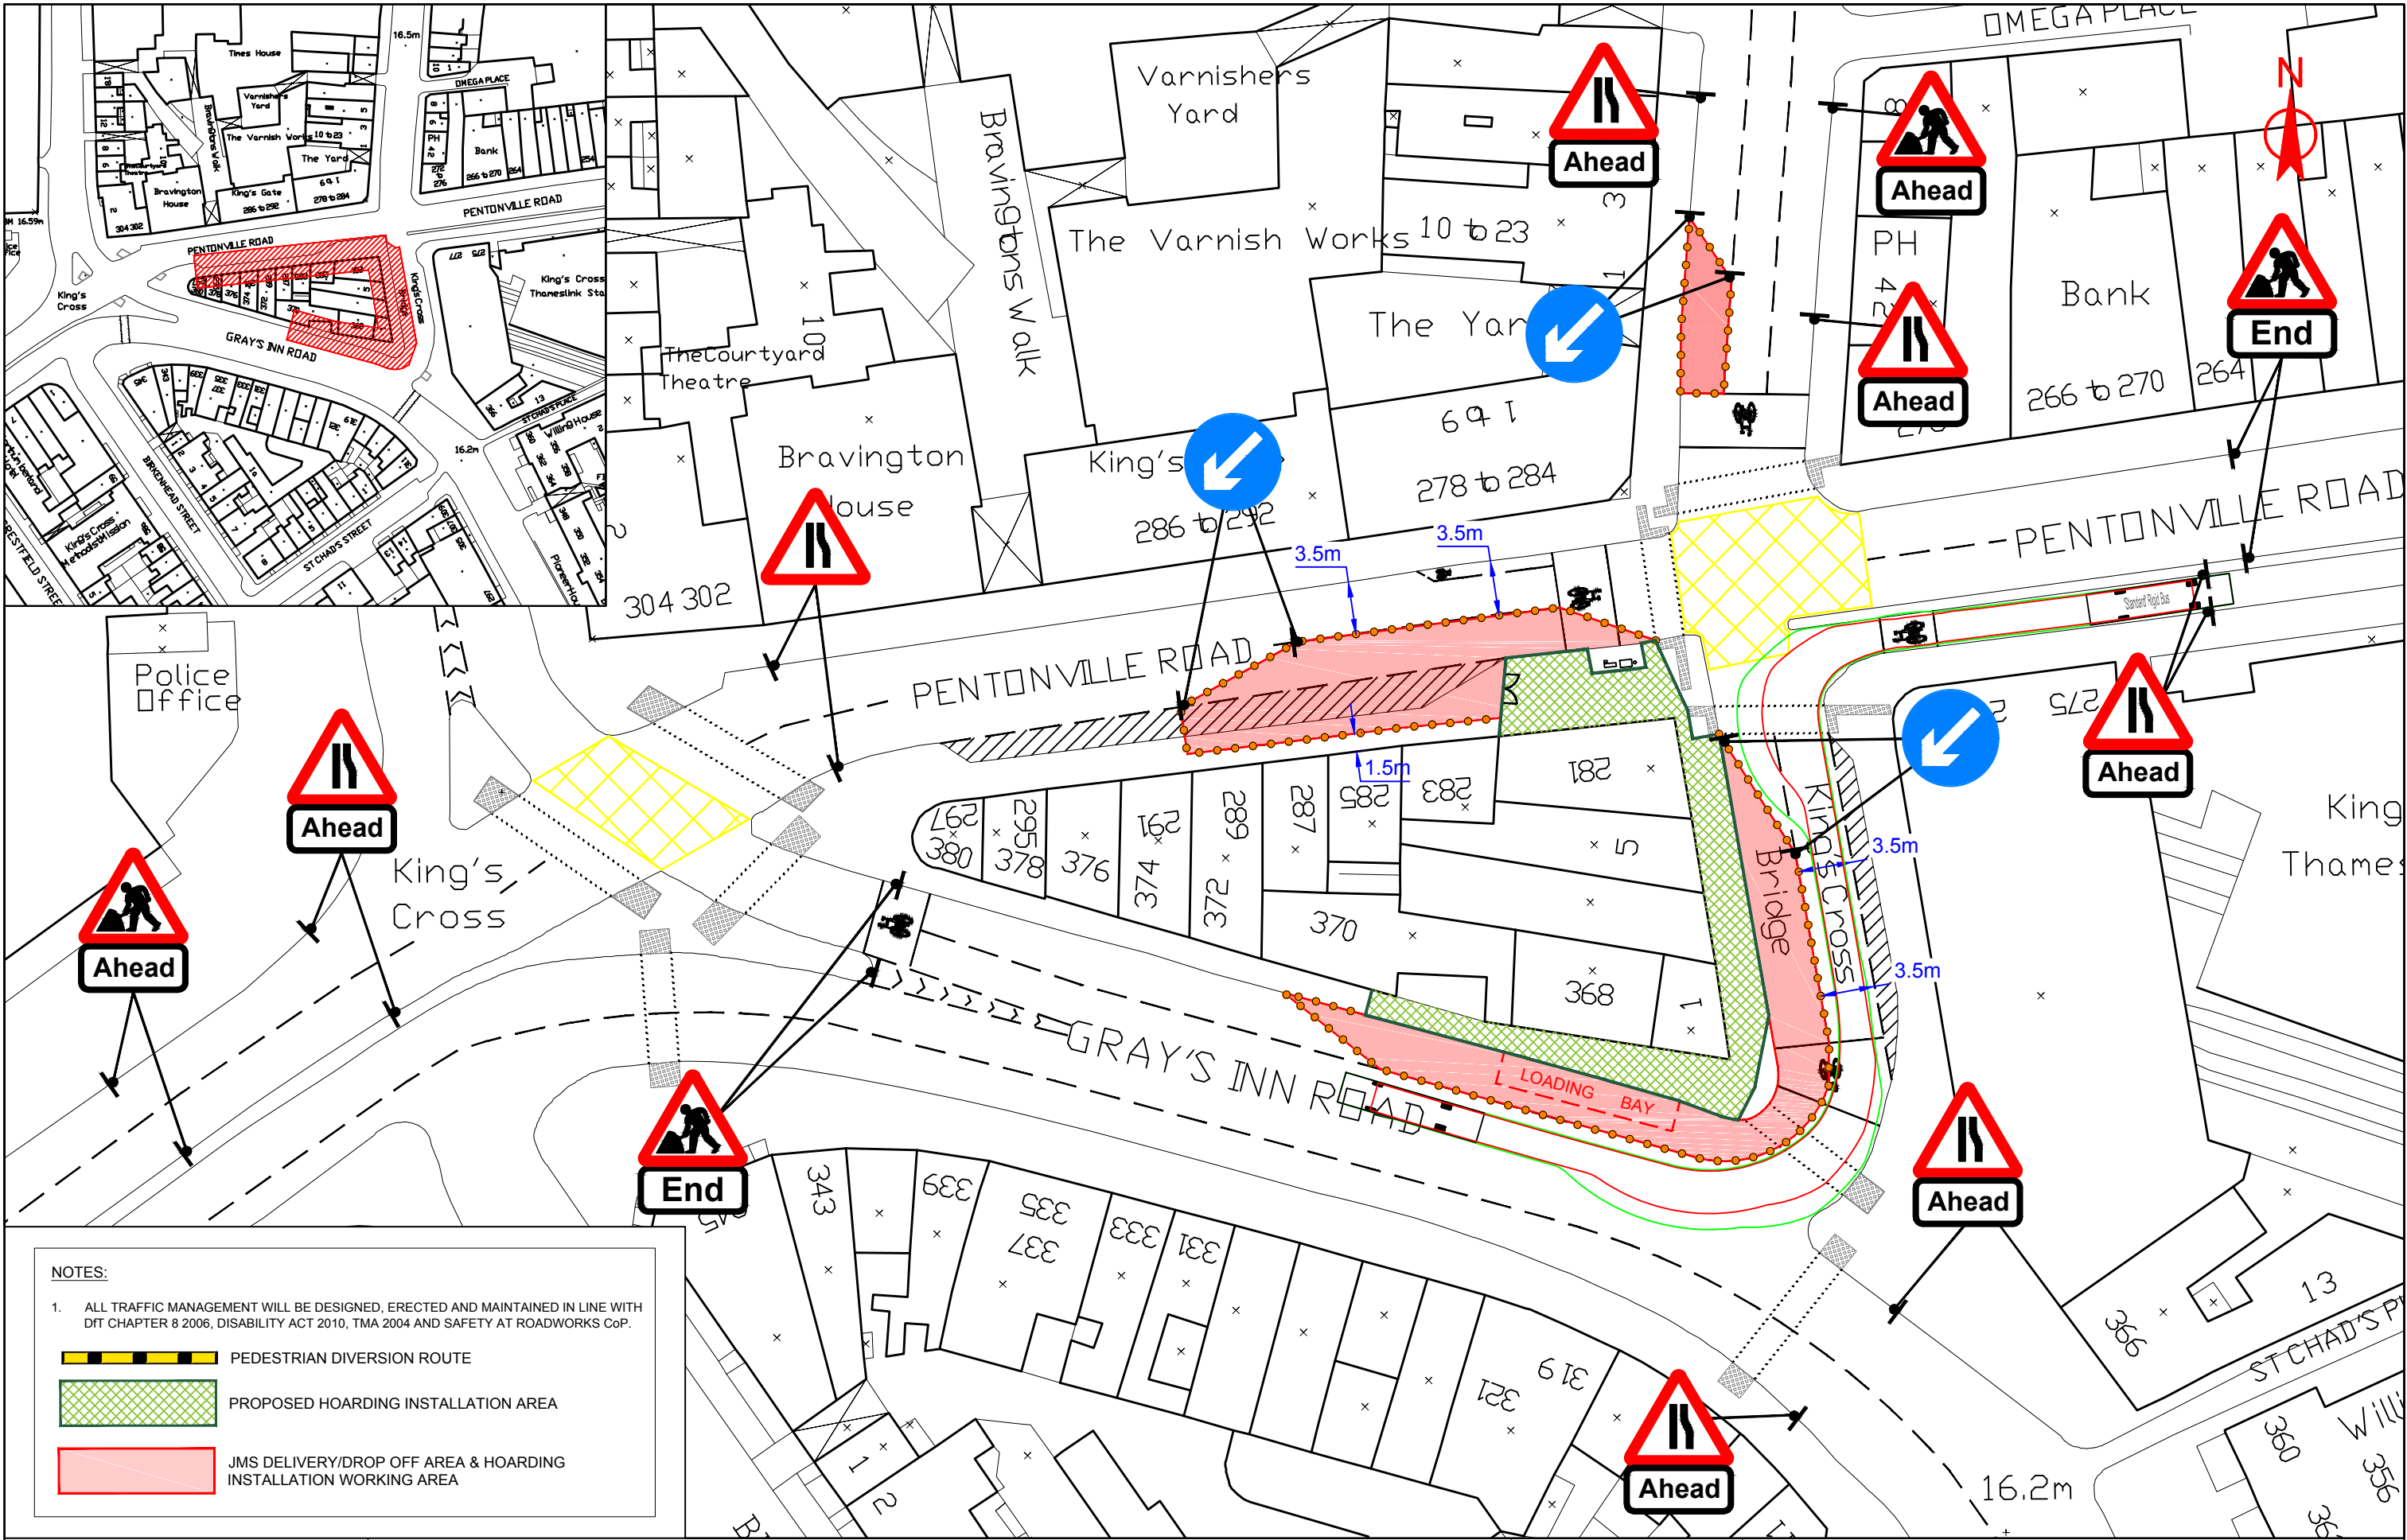

NOTES:

1. ALL TRAFFIC MANAGEMENT WILL BE DESIGNED, ERECTED AND MAINTAINED IN LINE WITH DfT CHAPTER 8 2006, DISABILITY ACT 2010, TMA 2004 AND SAFETY AT ROADWORKS CoP.

-  PEDESTRIAN DIVERSION ROUTE
-  PROPOSED HOARDING INSTALLATION AREA
-  JMS DELIVERY/DROP OFF AREA & HOARDING INSTALLATION WORKING AREA

0 5 10 1:500 20m

This document is issued for the party which commissioned it and for specific purposes connected with the captioned project only. It should not be relied upon by any other party or used for any other purpose. We accept no responsibility for the consequences of this document being relied upon by any other party, or being used for any other purpose, or containing any error or omission which is due to an error or omission in data supplied to us by other parties.

Project:		KINGS CROSS BRIDGE SCHEME	
Revision:	C01	Dwg Title:	LANE CLOSURE HOARDING INSTALLATION
Suitability:	A1		TRAFFIC MANAGEMENT
Scale @ A3:	0:0	Dwg No:	KCBS4-JMS-ZZ-XX-DR-W-00002
Sheets:	1 OF 1	Purpose of Issue:	FOR INFORMATION
Internal Proj.Ref:	LBU0147	Client Ref Number:	-



J. MURPHY & SONS LTD

UK REAL ESTATE LIMITED

-	-	-	-	-	-	-
C01	W.SMITH	M.MONAGHAN	T.SCOTLAND	27/06/17	APPROVED	
P01.3	W.SMITH	M.MONAGHAN	-	13/06/17	SITE HOARDING AND ADDITIONAL TM ADDED	
P01.2	W.SMITH	M.MONAGHAN	-	07/06/17	SITE HOARDING AMENDED	
P01.1	W.SMITH	M.MONAGHAN	-	23/05/17	FIRST ISSUE	
REV	DRAWN	CHK	APP.	DATE	REVISION COMMENTS	