
STRUCTURAL INFORMATION INDICATIVE ONLY. TO BE CONFIRMED BY STRUCTURAL ENGINEER. REFER TO STRUCTURAL ENGINEER'S DRAWINGS FOR LOCATIONS OF BRACING & WINDPOSTS.

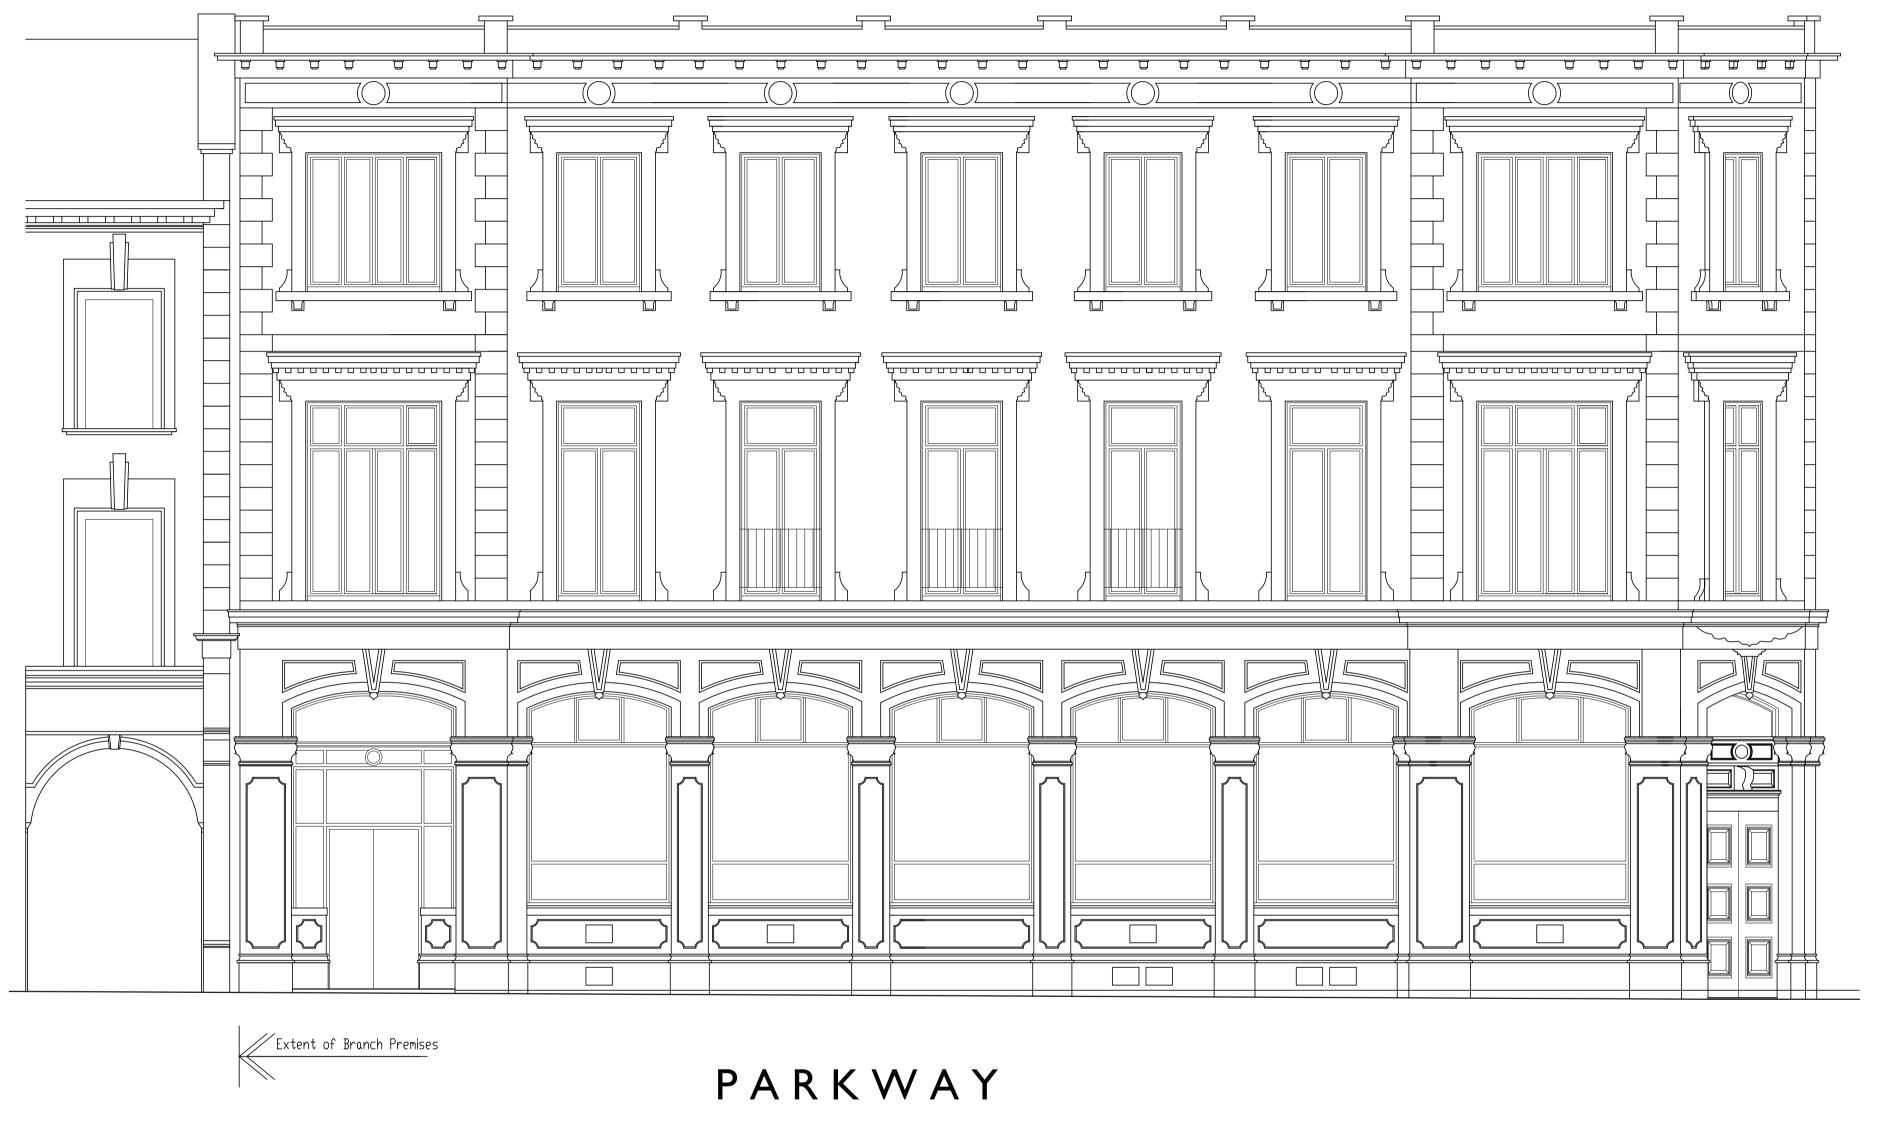

189-191 CAMDEN HIGH STREET, CAMDEN TOWN, LONDON, NWI 7BP

The Works

The removal of the branded fascia facing both Camden High Street and Parkway, together with face-fixed signage and two projecting sign above ground floor and the repair of the stonework behind

The removal of the automatic teller machine facing Camden High Street, and a receptacle for ATM receipts and the reinstatement of the stone cill and the stone panel beneath, together with the reconstruction of the former window to replicate those adjacent.

The removal of a nightsafe from the Camden High Street frontage and the reconstruction of the window to replicate those adjacent.

The removal of the automatic teller machine facing Parkway, and a receptacle for ATM and the reinstatement of the stone cill and the stone panel beneath, together with the reconstruction of the former window to replicate those

The removal of a branded sign to left of the entrance and the repair of the stonework to the rear

22.05.2018

jmarchitects

WIW 8QN

T: 0207 580 5330 F: 0207 436 5348

london@jmarchitects.net

www.jmarchitects.net

12 Great Portland Street

RBS Camden Town 189/191 Camden High Street, NW1 7BP PROPOSED ELEVATION PARKWAY

ROYAL BANK OF SCOTLAND

L(47)0014 CHECKED BY STATUS PLANNING