




PROP 02
A4
ELEVATION A-A
SCALE: 1:50@A4

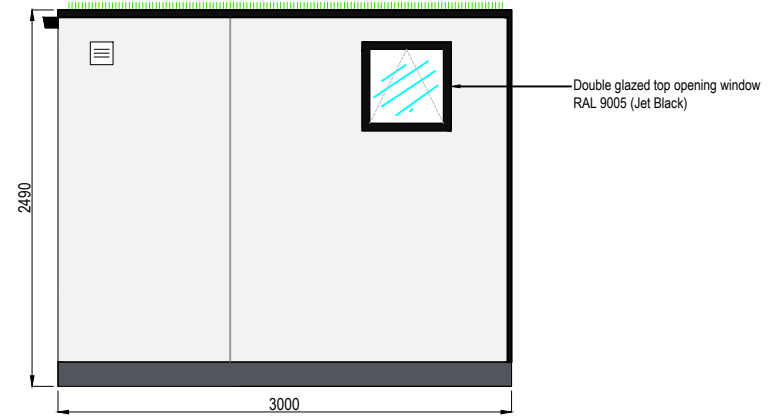

PROP 03
A4
ELEVATION B-B
SCALE: 1:50@A4



PROP 04
A4
ELEVATION C-C
SCALE: 1:50@A4

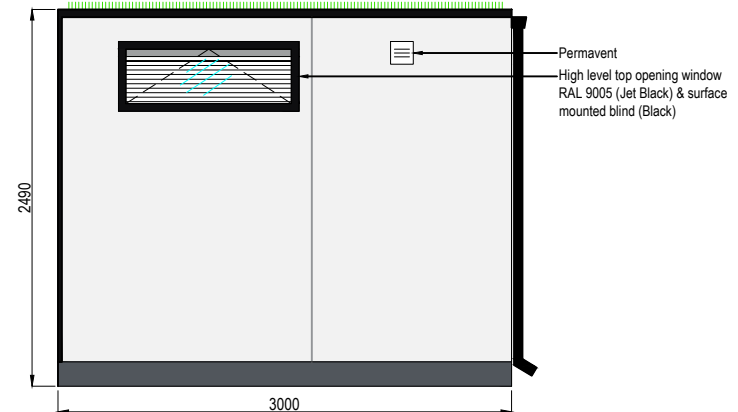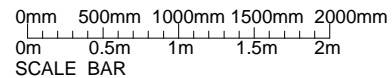

PROP 05
A4
ELEVATION D-D
SCALE: 1:50@A4

ROOMS OUTDOOR		Rooms Outdoor Limited 14 Market Road London, N7 9PW Tel: +44 (0) 20 7607 0088 www.roomsoutdoor.co.uk		
CLIENT NAME Benjamin Seifert				
CLIENT ADDRESS 60 Clarence Way, London, NW1 8DG				
DRAWING NAME URBANO - ELEVATIONS A-A, B-B, C-C, D-D				
DRAWING NUMBER C17198 - 2	DRAWING DATE 21/05/2018	REV 0	DO NOT SCALE OFF THIS DRAWING COPYRIGHTS REMAINS WITH ROOMS OUTDOOR LTD REPORT ANY DISCREPANCIES TO ROOMS OUTDOOR LTD	
SCALE 1:50@A4		DRAWN BY SK		

SIGNED ON BEHALF OF CLIENT

DATE

SIGNED ON BEHALF OF ROOMS OUTDOOR LTD

DATE