


NOTE
 DO NOT SCALE FROM THIS DRAWING, EXCEPT FOR TOWN PLANNING PURPOSES.
 THIS DRAWING IS THE PROPERTY OF TG STUDIO AND COPYRIGHT IS RESERVED BY THEM.
 THIS DRAWING IS ISSUED ON CONDITION THAT IT IS NOT REPRODUCED, USED OR DISCLOSED BY
 OR TO ANY UNAUTHORIZED PERSON WITHOUT THE PRIOR CONSENT OF TG STUDIO.
 THE AREAS ON THIS DRAWING HAVE BEEN CALCULATED FROM A CAD DRAWING AND HAVE NO
 TOLERANCES ADDED OR SUBTRACTED.

REVISIONS
 - PLANNING SUBMISSION

DATE 16.05.2018

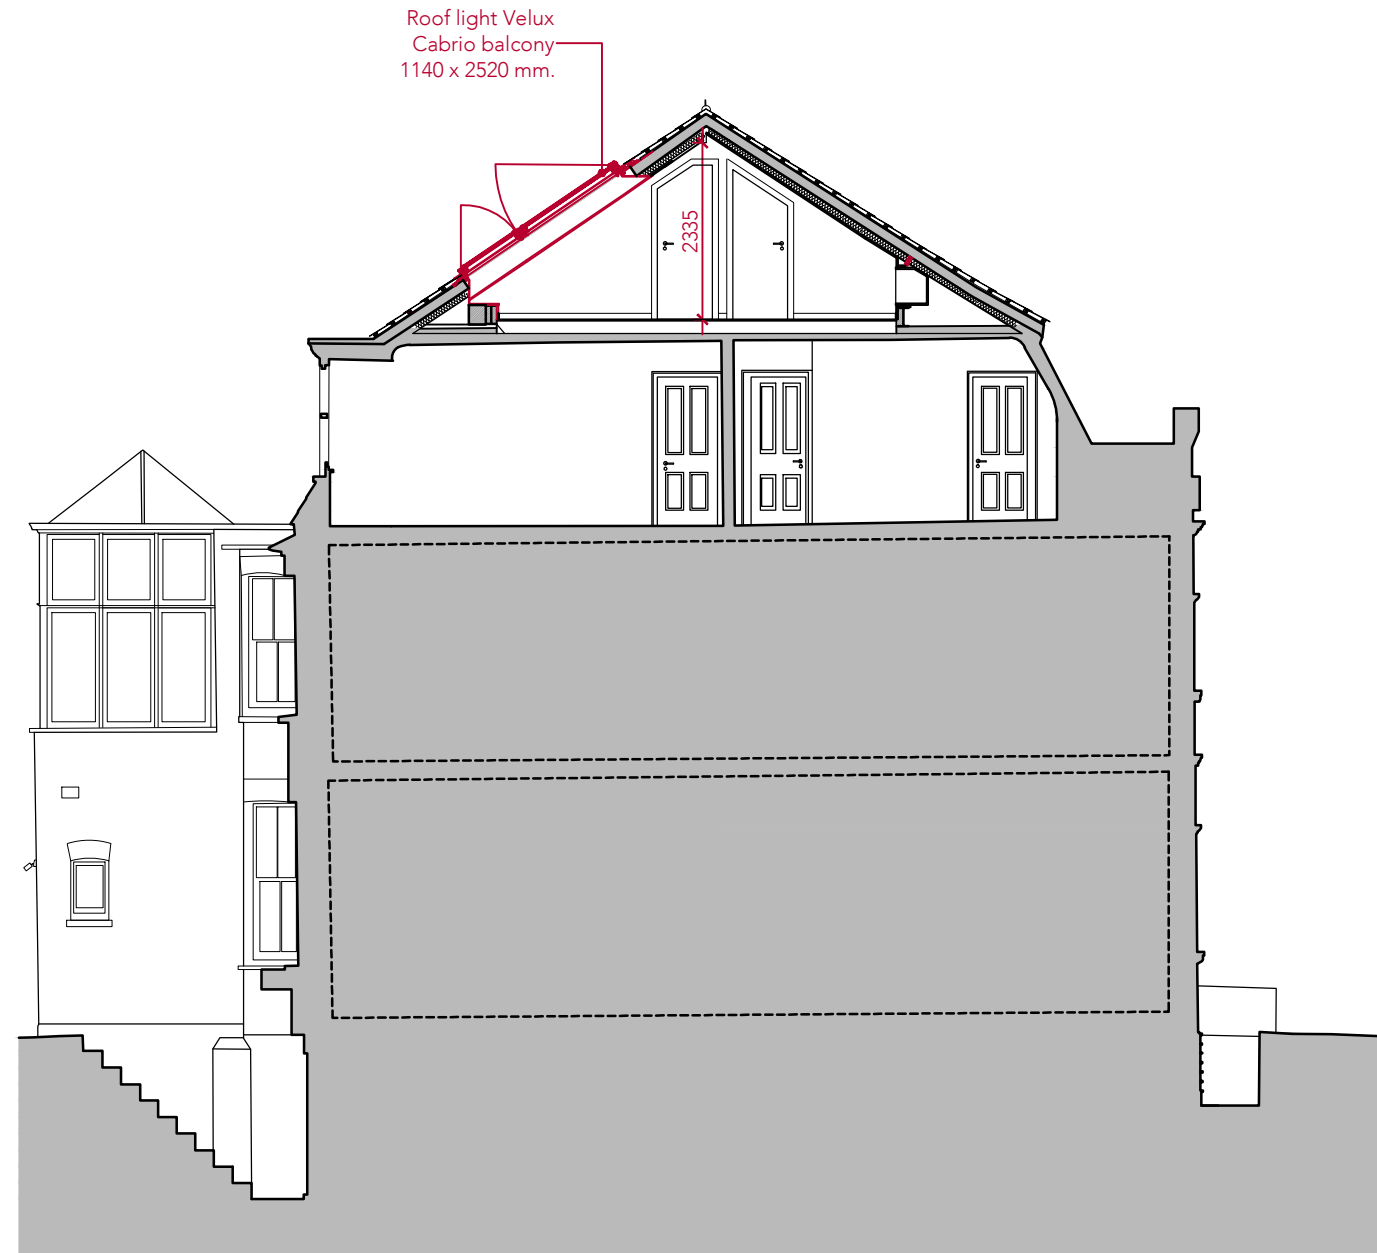

1 Proposed Section
 scale 1:100



STUDIO
 Architecture & Interior Design

10 RATHBONE PLACE, LONDON W1T 1HP T 020 7636 3838 F 020 7636 5659 WWW.TG-STUDIO.CO.UK

PROJECT
 48 BELSIZE AVENUE
 LONDON, NW3 4AE

DRAWING
 PROPOSED SECTION

DATE
 16.05.2018

DRAWN BY
 SC

CHECKED BY
 TG

STATUS
 PLANNING

SCALE @ A3
 1:100

JOB NO.
 205

DWG NO.
 A-320

REV
 -