




Front View External

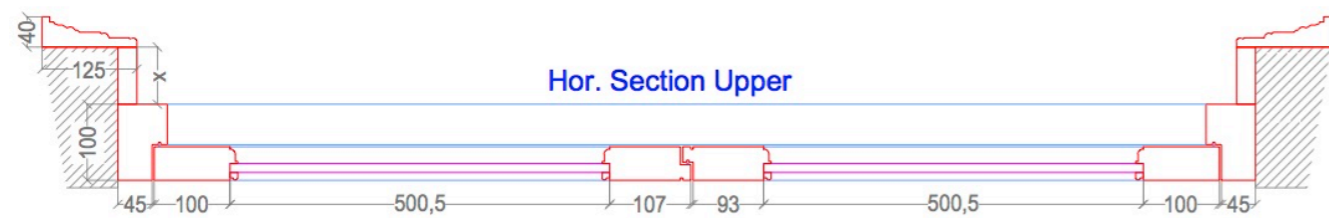

Hor. Section Upper




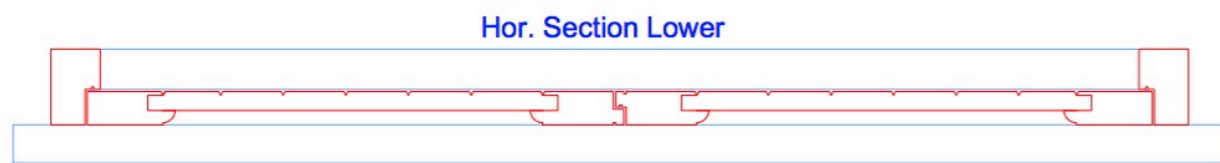


Hor. Section Lower

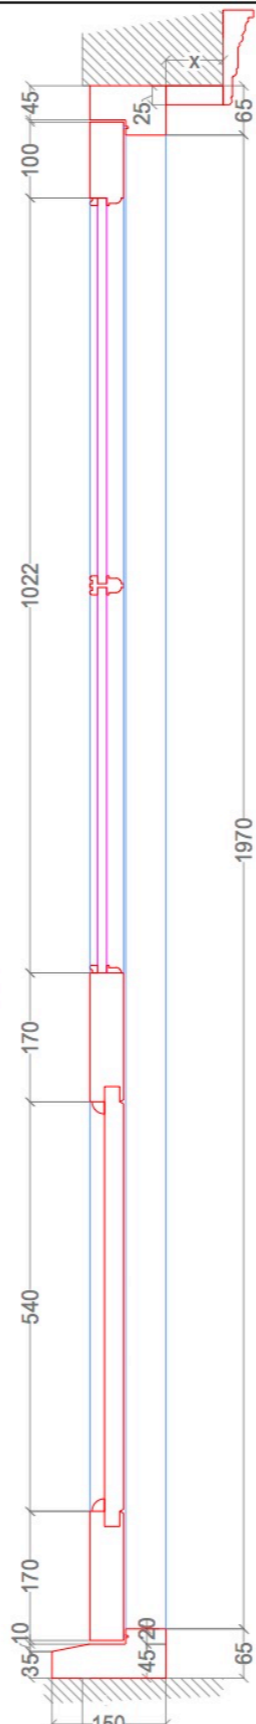

Vert. Section

Details 1:2

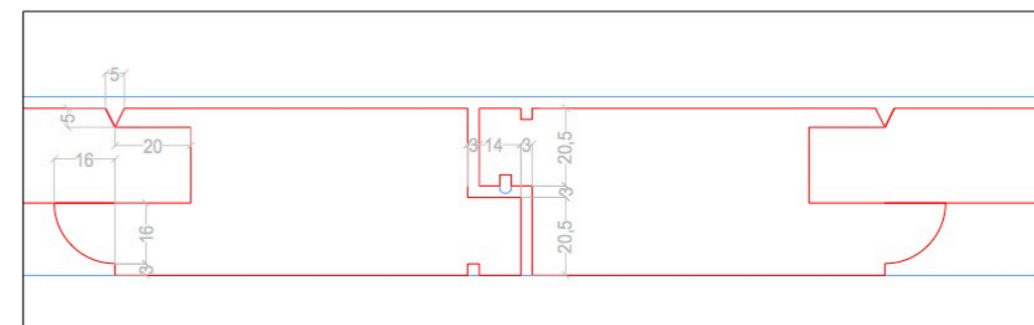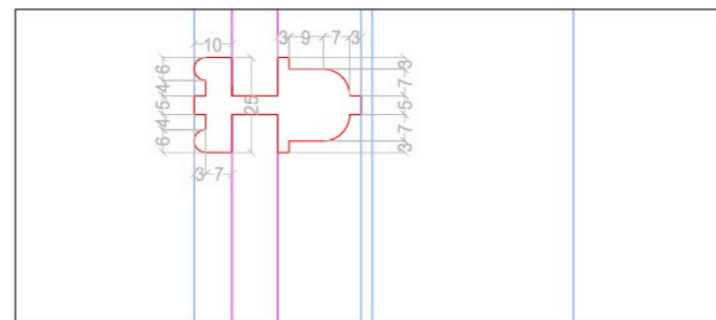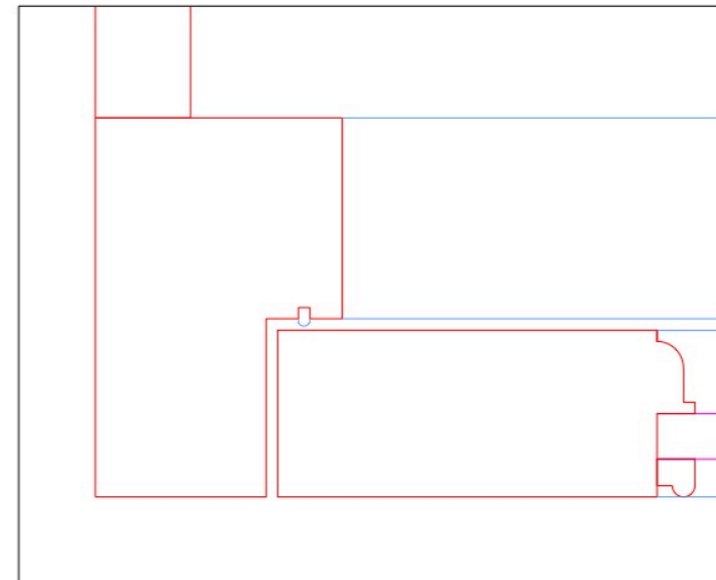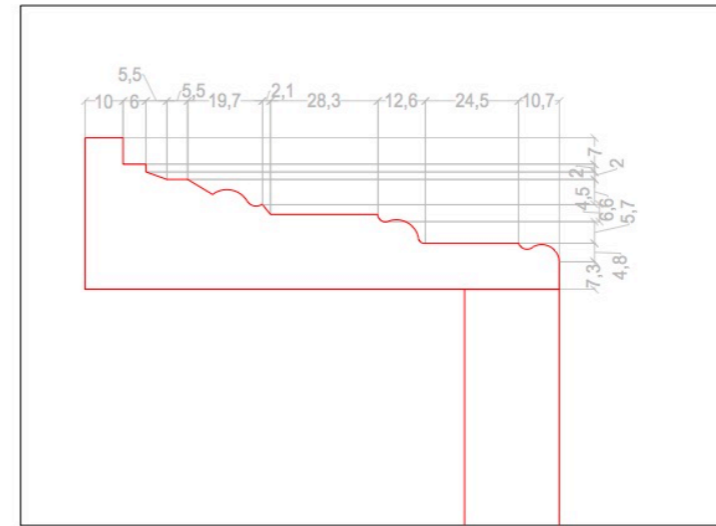

PROJECT
I EAST HEATH ROAD, NW3 IBN

DRAWING
71_02 Proposed Stable doors & Architrave details

DATE 15.05.2018	SCALE 1:10@A3
--------------------	------------------

ANTHIGRAPSA
DESIGN STUDIO

email: design@anthigrapsa.com
mob: 07813 886081