



01 PROPOSED FLAT GLAZED ROOFLIGHT SECTION
SCALE 1:5

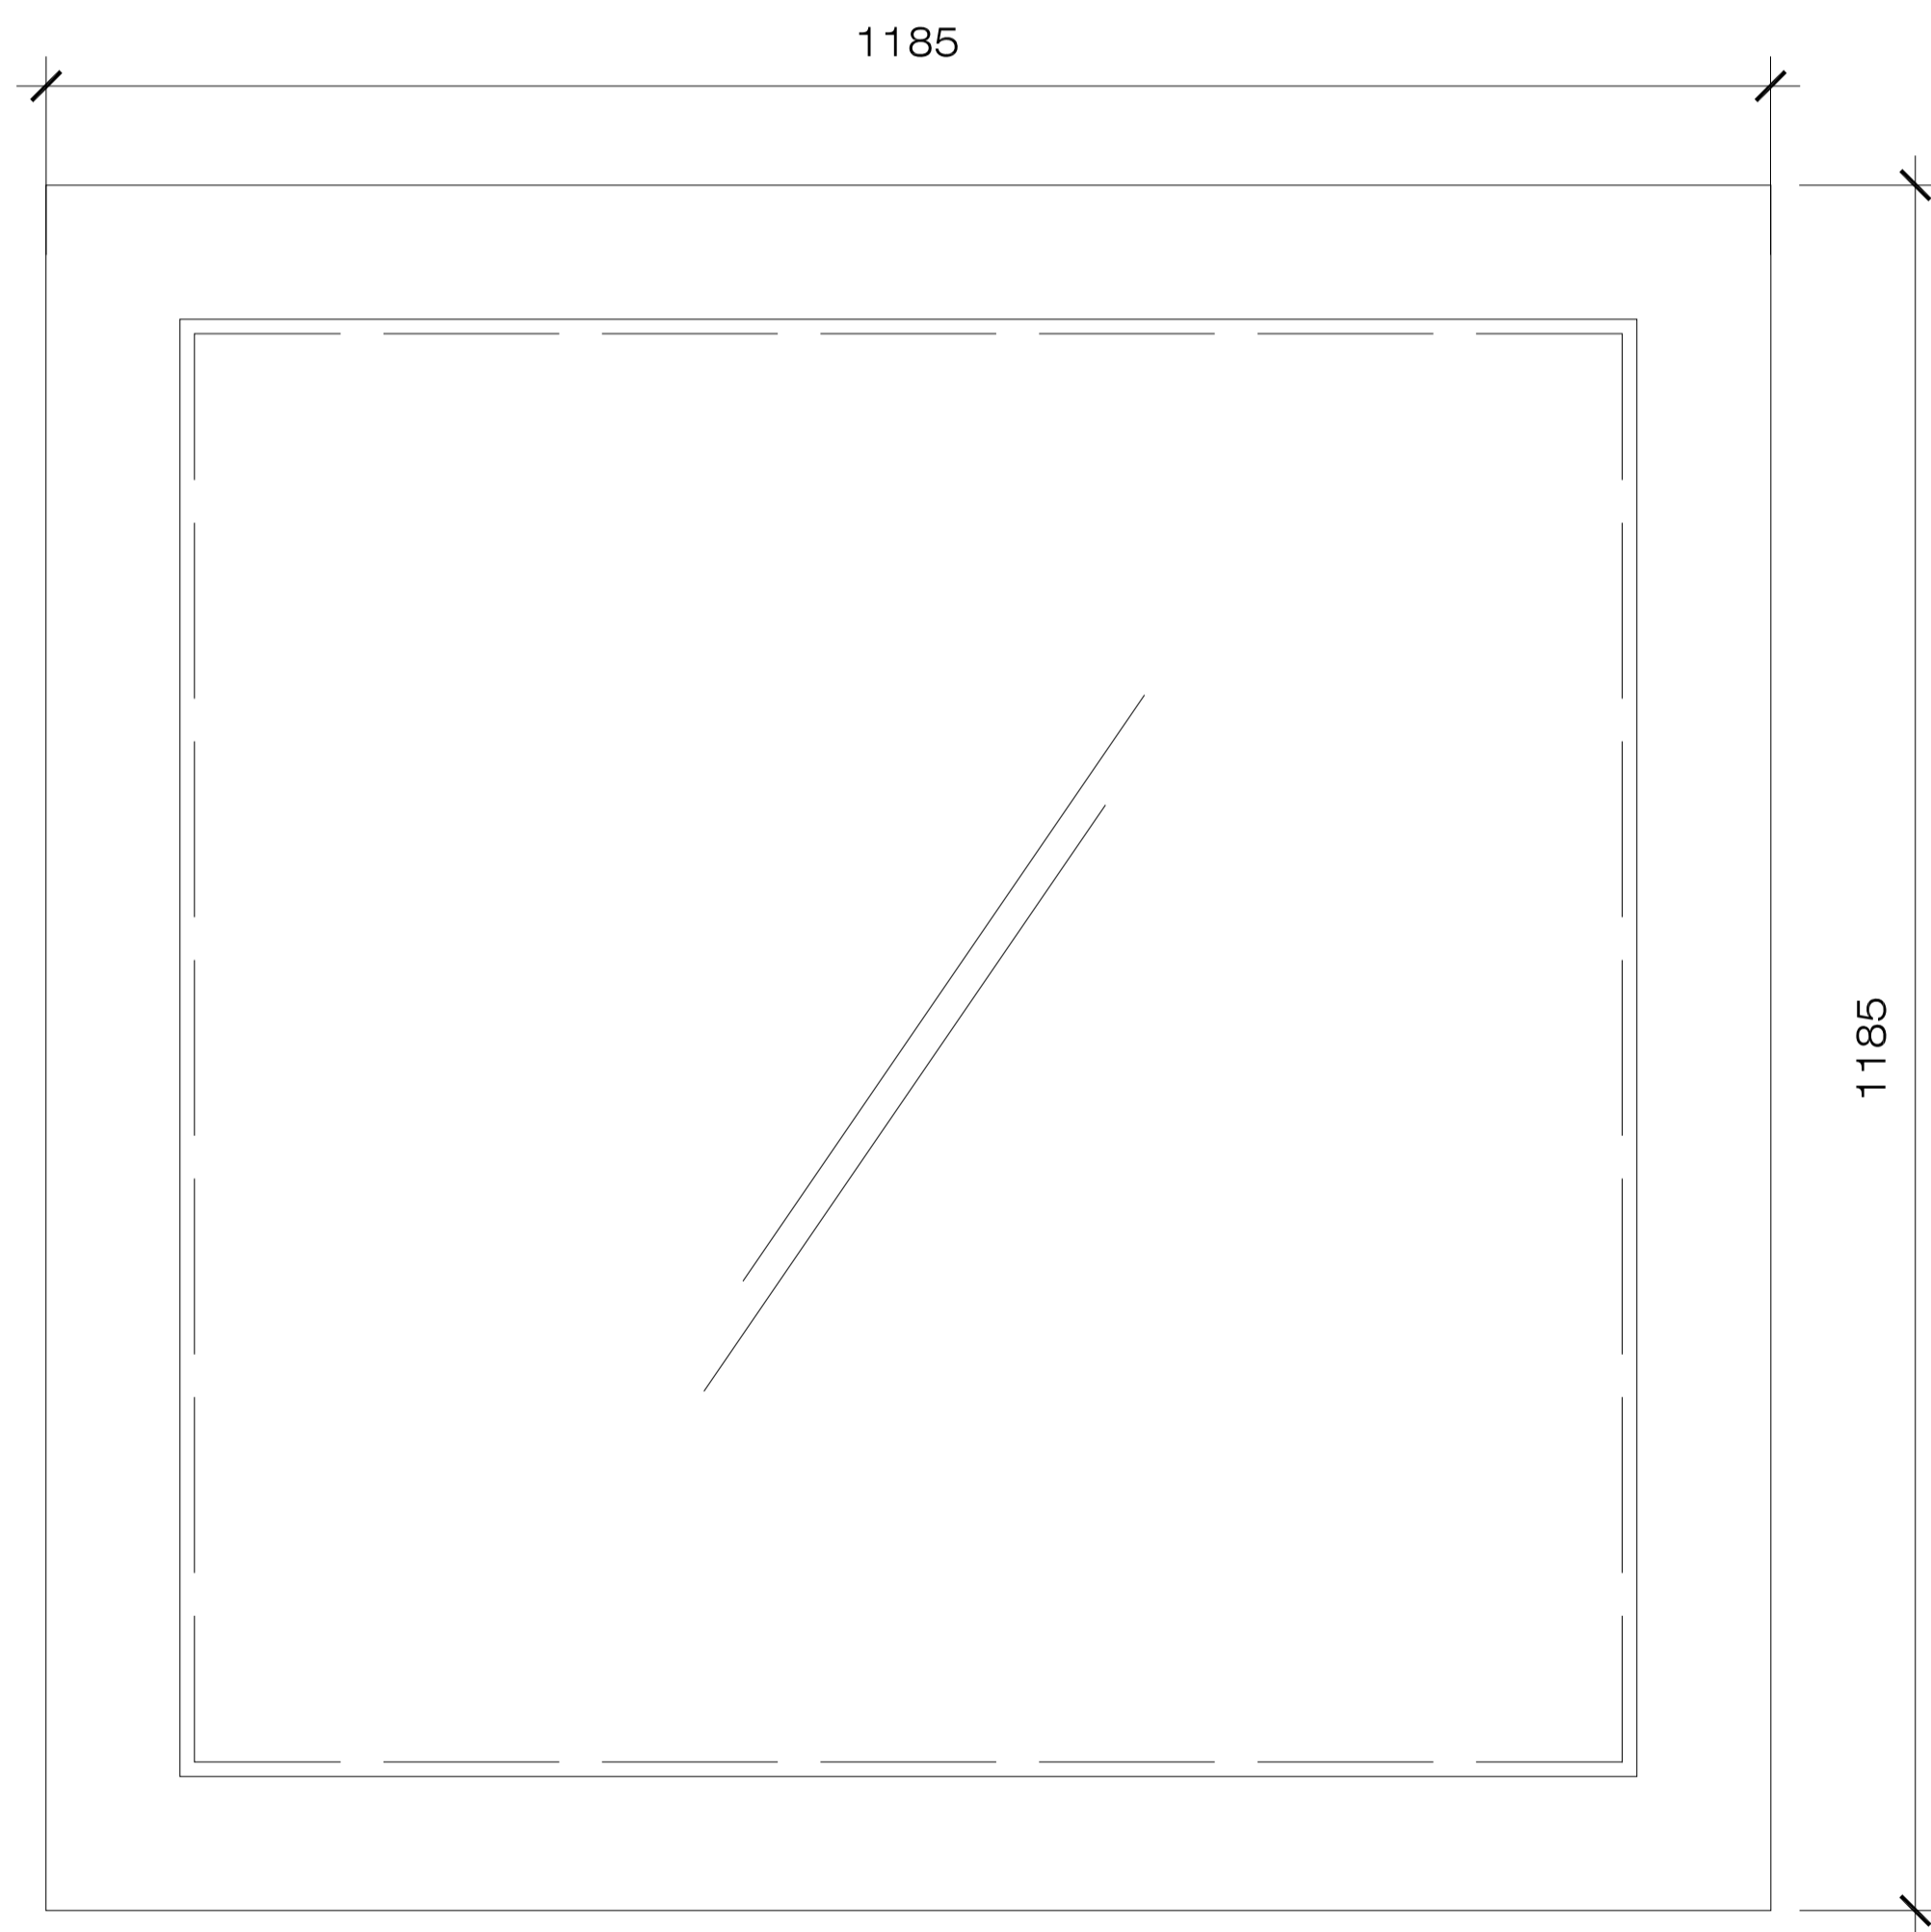

02 PROPOSED FLAT GLAZED ROOFLIGHT PLAN
SCALE 1:5

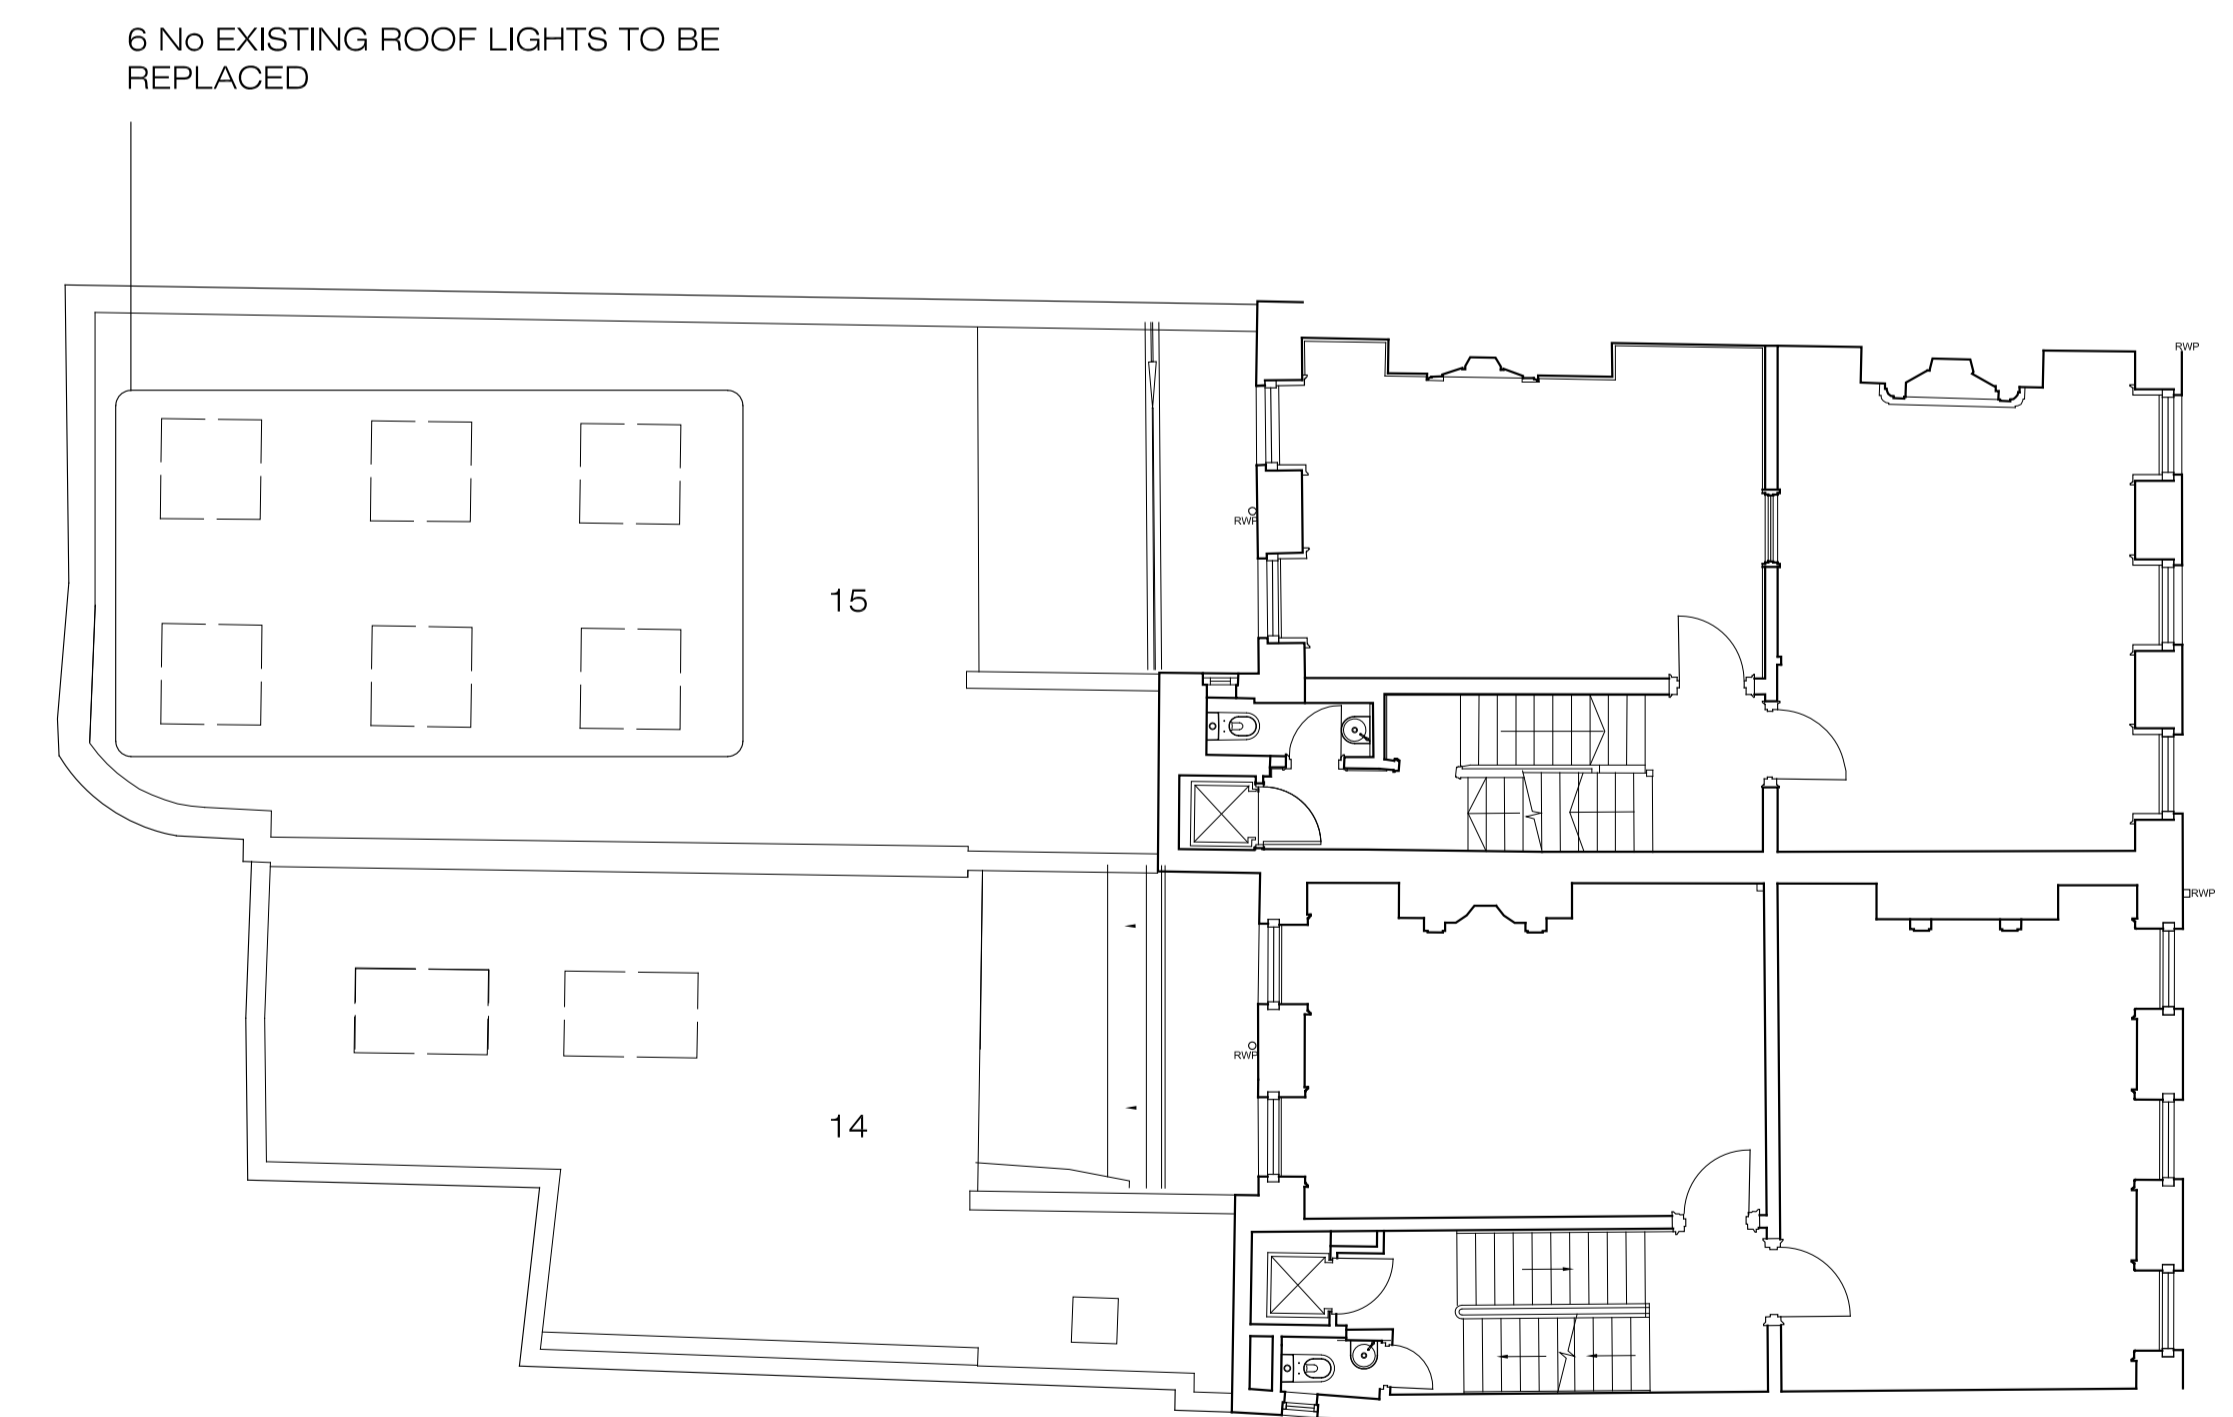

03 LOCATION PLAN
SCALE 1:100

	PROJECT TITLE 14-15 Southampton Place				
	DRAWING TITLE Proposed roof lights				
DWG STATUS Planning Condition					
DRAWN	CF	FILE	648	DATE	13.12.17
CHECKED	TJM	JOB NO.	648	SCALE	1:10@A1
				REVISION	A
				DWG NO.	648_701