

NOTES

- 1) ALL DIMENSIONS TO BE CHECKED ON SITE AND NOT SCALED FROM THIS DRAWING.
- 2) MALCOLM HOLLIS SHALL BE INFORMED IN WRITING OF ANY DISCREPANCIES.
- 3) ALL DIMENSIONS ARE IN METRES ONLY.
- 4) ALL LEVELS ARE BASED ON A GPS TIE TO OS LEVEL DATUM.
- 5) ELEVATIONS 2 & 3 PRODUCED FROM SURVEY DATA TAKEN IN DECEMBER 2015.


KEY

A/C	Air Conditioner	IR	Iron Rolling Fence
AA	Arch Height	IS	Ironstone Road Sign
AL	Arch Level	JB	Junction Box
AAH	Arch Spring Height	L	Lamp
ASL	Arch Spring Level	LB	Light Bin
B	Barrel	LP	Long Post
BSP	Brick Gate Post	M	Mast
BH	Beam Height	MH	Manhole
B	Block	MM	Manhole
BRW	Brick Retaining Wall	CM	Chimney
BS	Beam Soffit Level	CSM	Chimney Survey Bench Mark
BS	Brick Sill	P	Post
BT	Brick Terrace	PS	Post Box
BSF	Brick Wall	PL	Post Light
CBF	Close Boarded Fence	PL	Post Light
CCTV	Closed Circuit Television	PS	Post Light
CH	Chimney	RD	Road
CL	Cover Level	SDM	Recessed Door Mat
CLF	Close Line Fence	RE	Roof Edge
CO	Column	RS	Roof Sign
Conc	Concrete	RSU	Roof Sign Unit
CPS	Concrete Paving Slab	RWP	Rain Water Pipe
CTV	Cable Television IC	SP	Spigot
Cub	Cuboid	SBM	Site Bench Mark
DF	Down Flow	SC	Site Clock
DC	Drainage Channel	SH	Spring Height
ED	Electrical Inspection Cover	SL	Stump Level
EAB	Electrical Junction Box	SP	Spring
EM	Electric Meter	SO	Smoke Outlet
ES	Electric Sign	SP	Sign Post
ESG	Electrical Substation	SS	Security Sensor
FA	Fire Alarm	SV	Street Valve
FB	Flower Bed	T	Telephone
FE	Fire Extinguisher	Ta	Telephone
Fa	Fire Hydrant	TBM	Temporary Bench Mark
FH	Fire Hose Reel	TCB	Telephone Call Box
F	Floor Level	TC	Telephone Inspection Cover
FR	Floor Sign	TL	Telephone Junction Box
G	Gully	T	Telephone
GC	Gas Cock	TLCB	Traffic Light Control Box
GM	Gas Meter	TIC	Traffic Light Inspection Cover
GP	Gas Pipe	TP	Telephone Pole
H	Height	TP	Telephone
HB	Handrail	V	Valve
HE	Handrail	VP	Water Pipe
HC	Handrail	WH	Water Heater
I	Insulation Cover	WM	Water Meter
L	Level Level	WV	Water Valve

HIGH DETAIL INDICATED FOR THESE FLOORS


BASIC DETAIL INDICATED FOR THESE FLOORS

EIGHTH
SEVENTH
SIXTH
FIFTH
FOURTH
THIRD
SECOND
FIRST
GROUND

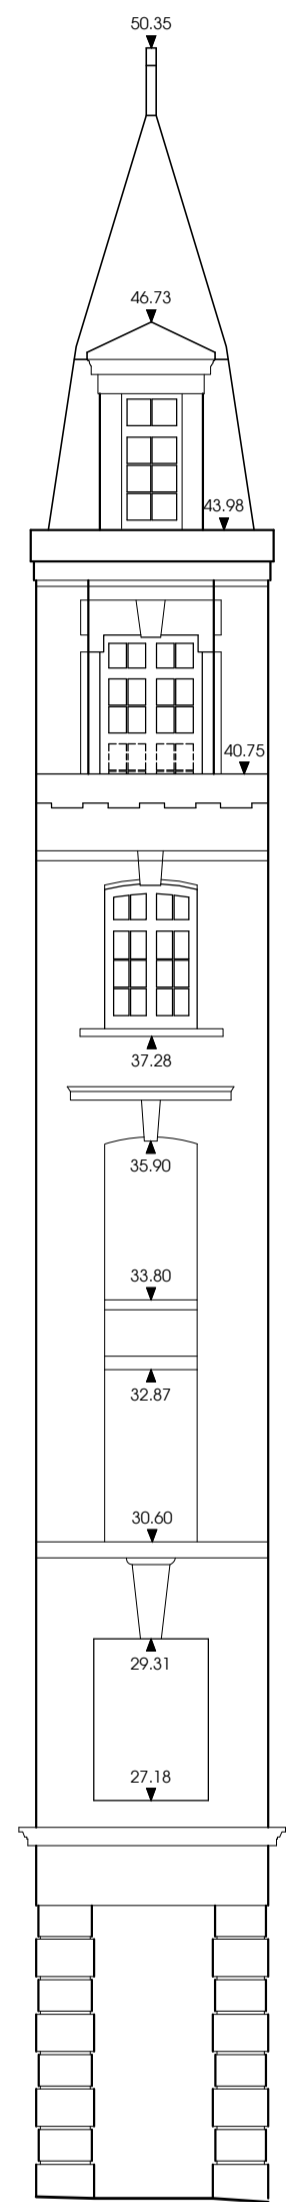

ELEVATION 2

15.00m Above Ordnance Datum

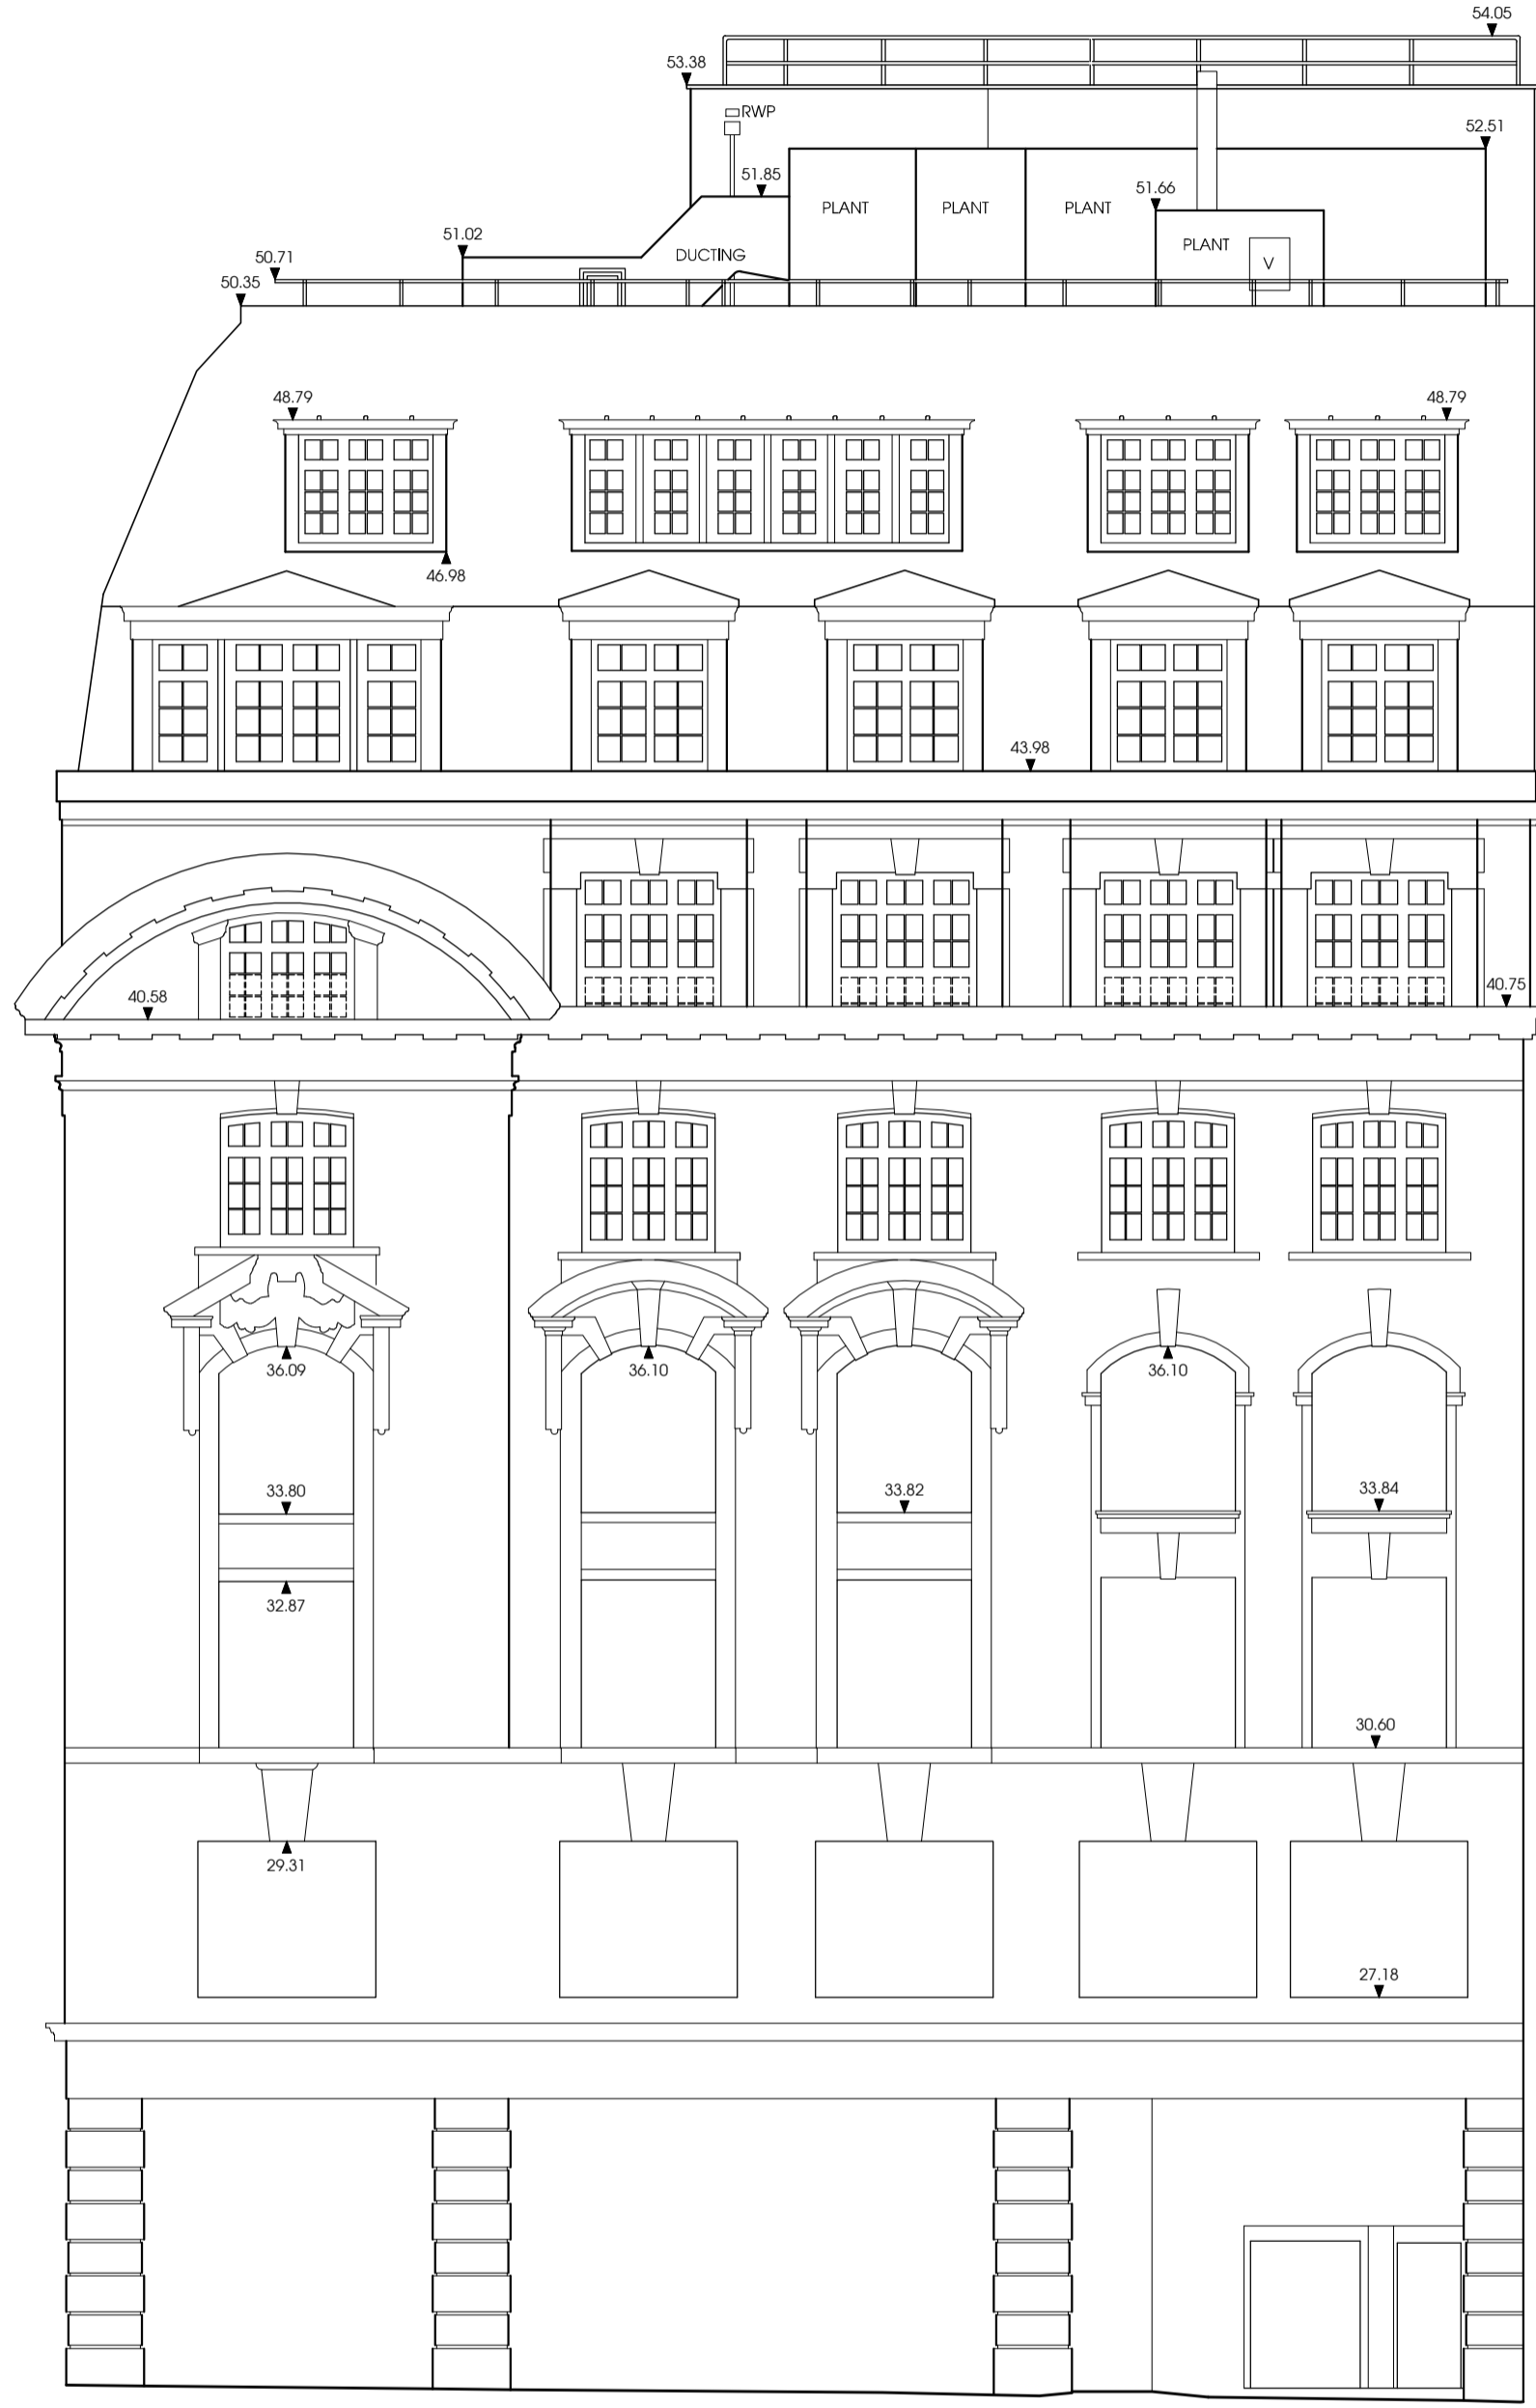

ELEVATION 3

15.00m Above Ordnance Datum



REVISIONS

No.	Date	Amendments	Initial

THIS DRAWING IS FOR THE FOLLOWING PURPOSE ONLY:

MEASURED SURVEY

TITLE
77 KINGSWAY

ELEVATION 2 & 3

CLIENT
**LASALLE INVESTMENT MGMT.
ONE CURZON STREET
LONDON
W1J 5HD**

PROJECT NAME
**77 KINGSWAY
LONDON
WC2B 6SR**

malcolm hollis
80-82 Silverthorne Road
London
SW8 5BP

T 020 7622 9555
F 020 7627 9850
W malcolmhollis.com

DRAWN BY DT	DATE MARCH 2018
SCALE 1:100 @A1	CHECKED SH
DRAWING NO. 47602E-02	REV. NO.