



1 Section (Proposed)
GE.01 1:25 @ A3

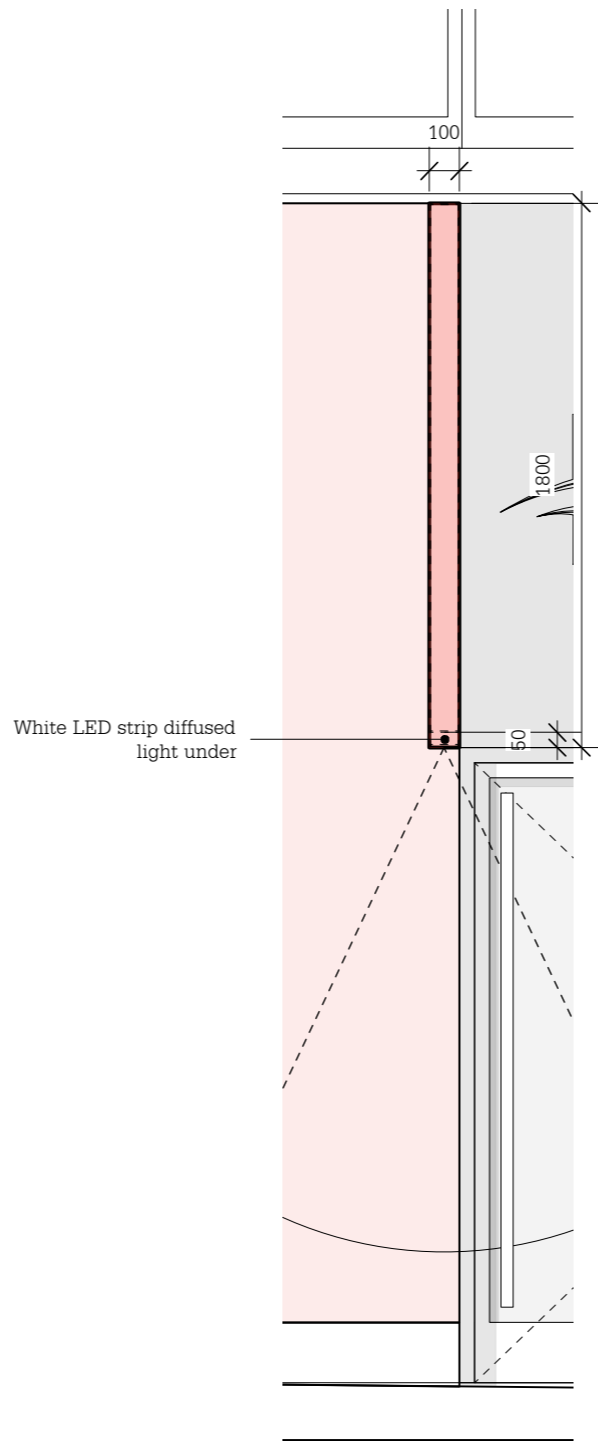


2 Section (Proposed)
GE.01 1:25 @ A3

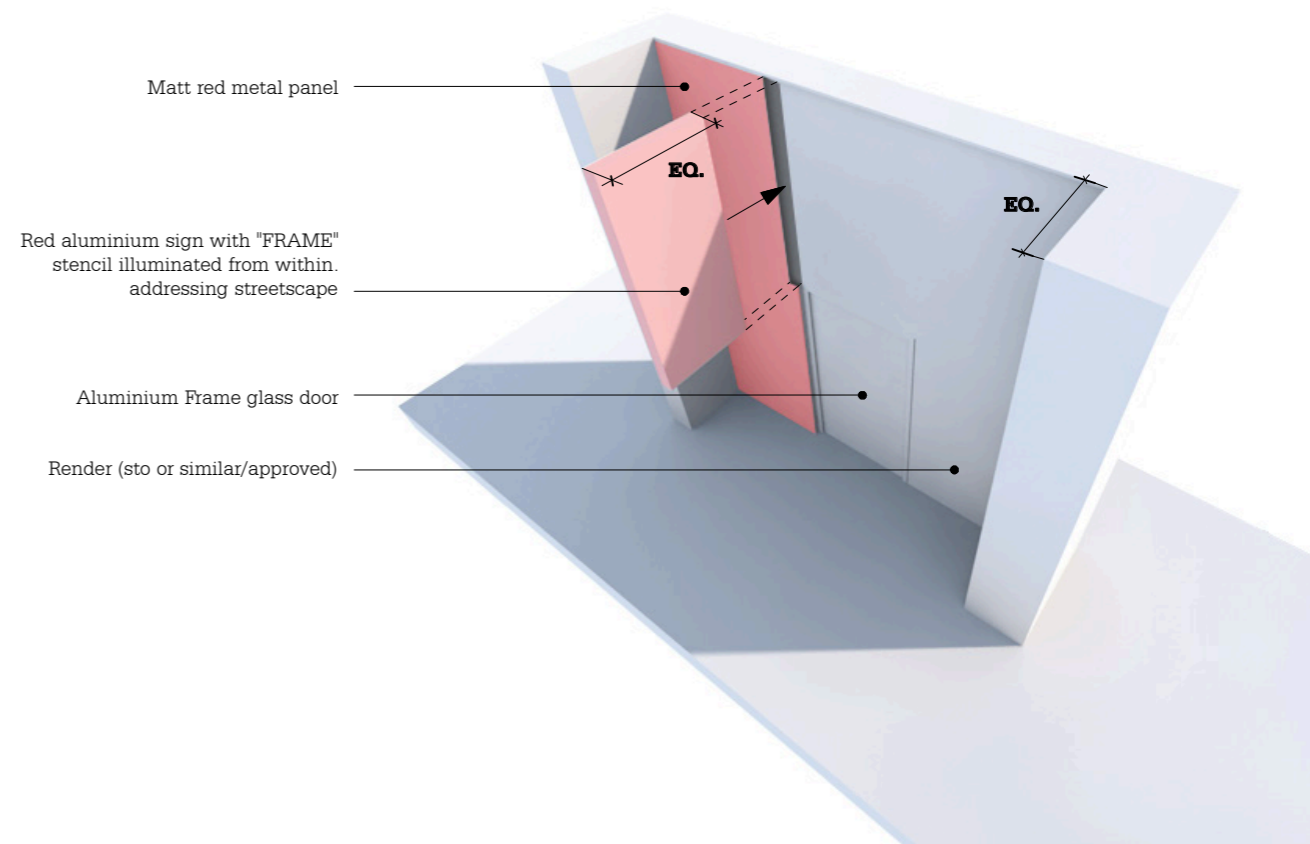

3 Perspective (Proposed)
GE.01

1. DRAWING TO BE READ IN CONJUNCTION WITH ALL OTHER ARCHITECT'S AND STRUCTURAL ENGINEER'S / CONSULTANT INFORMATION.

2. DO NOT SCALE FROM THIS DRAWING. ALL DIMENSIONS & S/O's ARE TO BE CHECKED & CONFIRMED ON SITE BY CONTRACTOR AND/OR FABRICATORS PRIOR TO INSTALLATION

KEY:
 Existing walls



REV	DATE	REVISION NOTES
A	21.05.18	Matt red metal panel

DRAWING TITLE	PROJECT NO.	DRAWING NO.
Blade Sign	17025	GE.01
STATUS	DATE	REVISION
Information	05.18	A

