


WALL FINISH TO BE FACING BRICKS TO MATCH EXISTING LOWER ELEVATIONS.

METAL BALUSTRADE PAINTED WHITE TO MATCH THE LOWER BALUSTRADE AND SET 600mm IN FROM ROOF EDGE

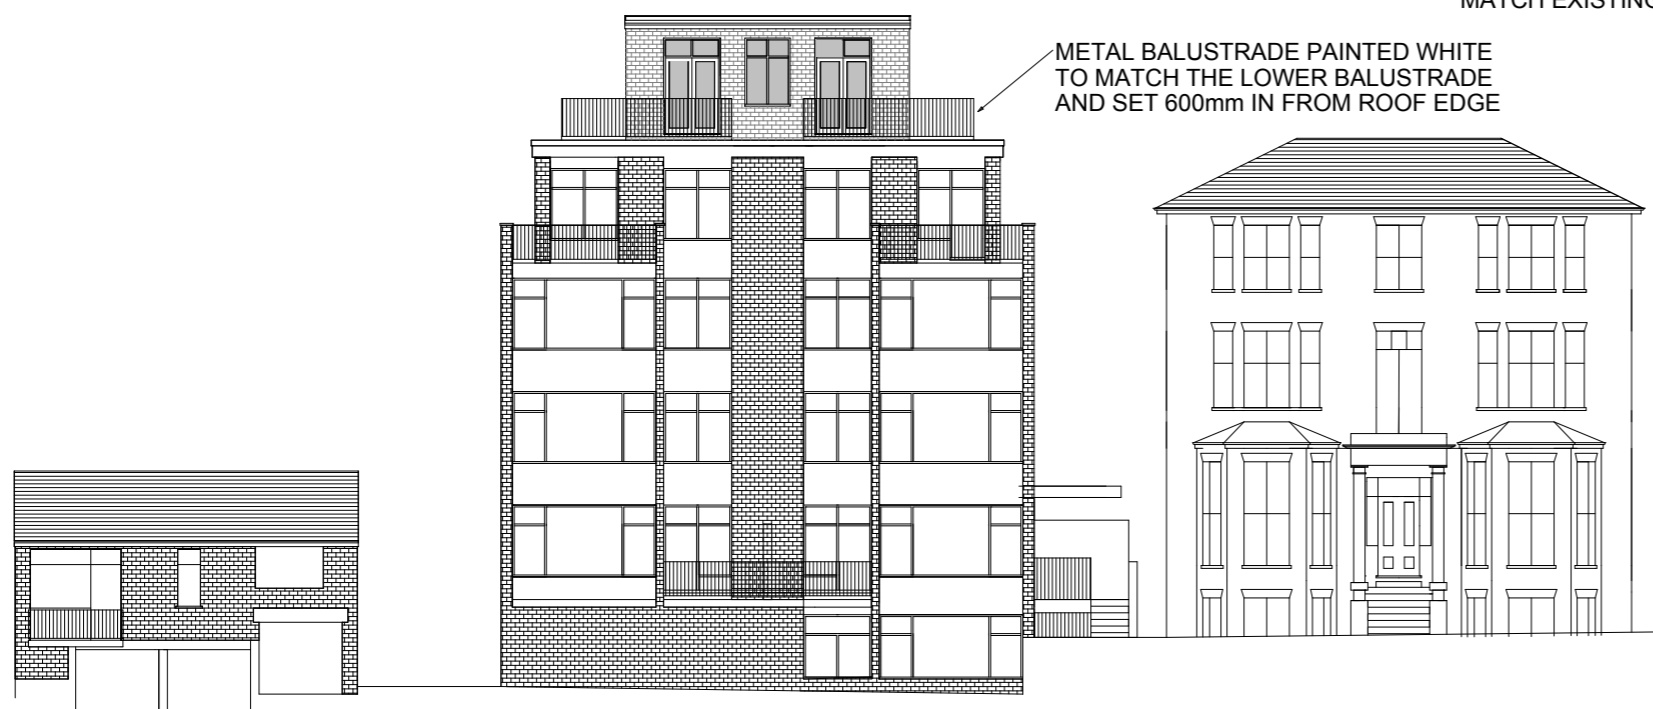

FRONT ELEVATION




NORTH ELEVATION


DOORS AND WINDOWS TO BE DOUBLE GLAZING POWDER COATED ALUMINIUM TO MATCH EXISTING STYLES.



REAR ELEVATION

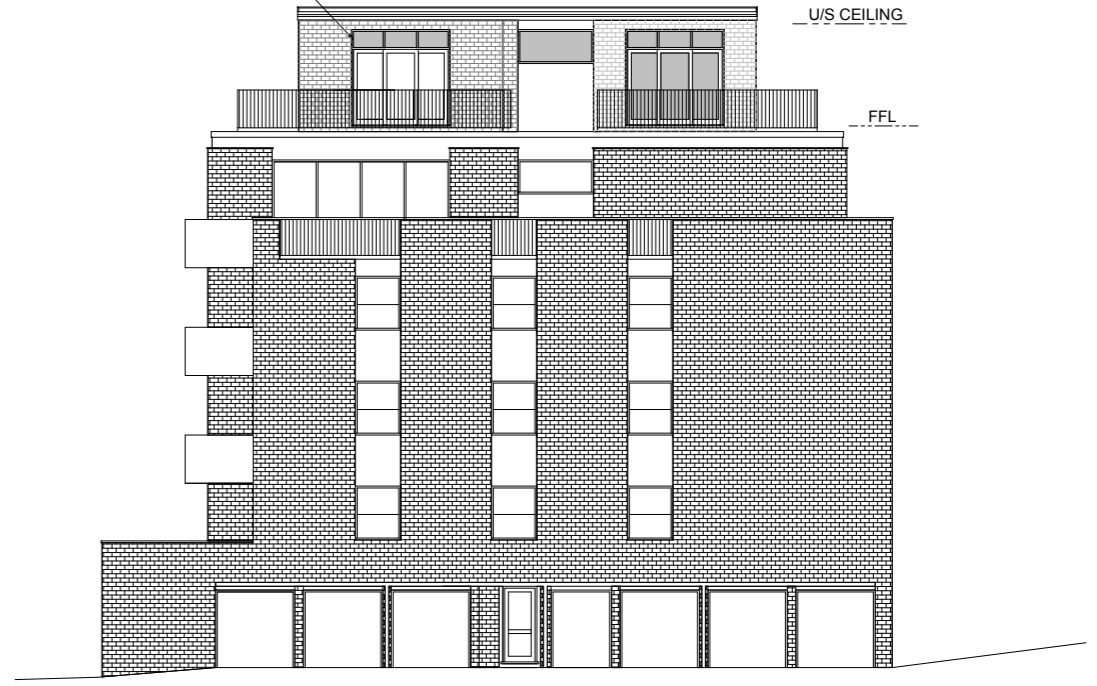

SOUTH ELEVATION

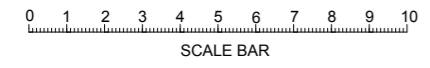

SCALE BAR

PROPOSED ELEVATIONS OF 11, LYNDRHURST TERRACE, LONDON, NW3.