



PLAN EXISTING BASEMENT
Scale: A3 1:100

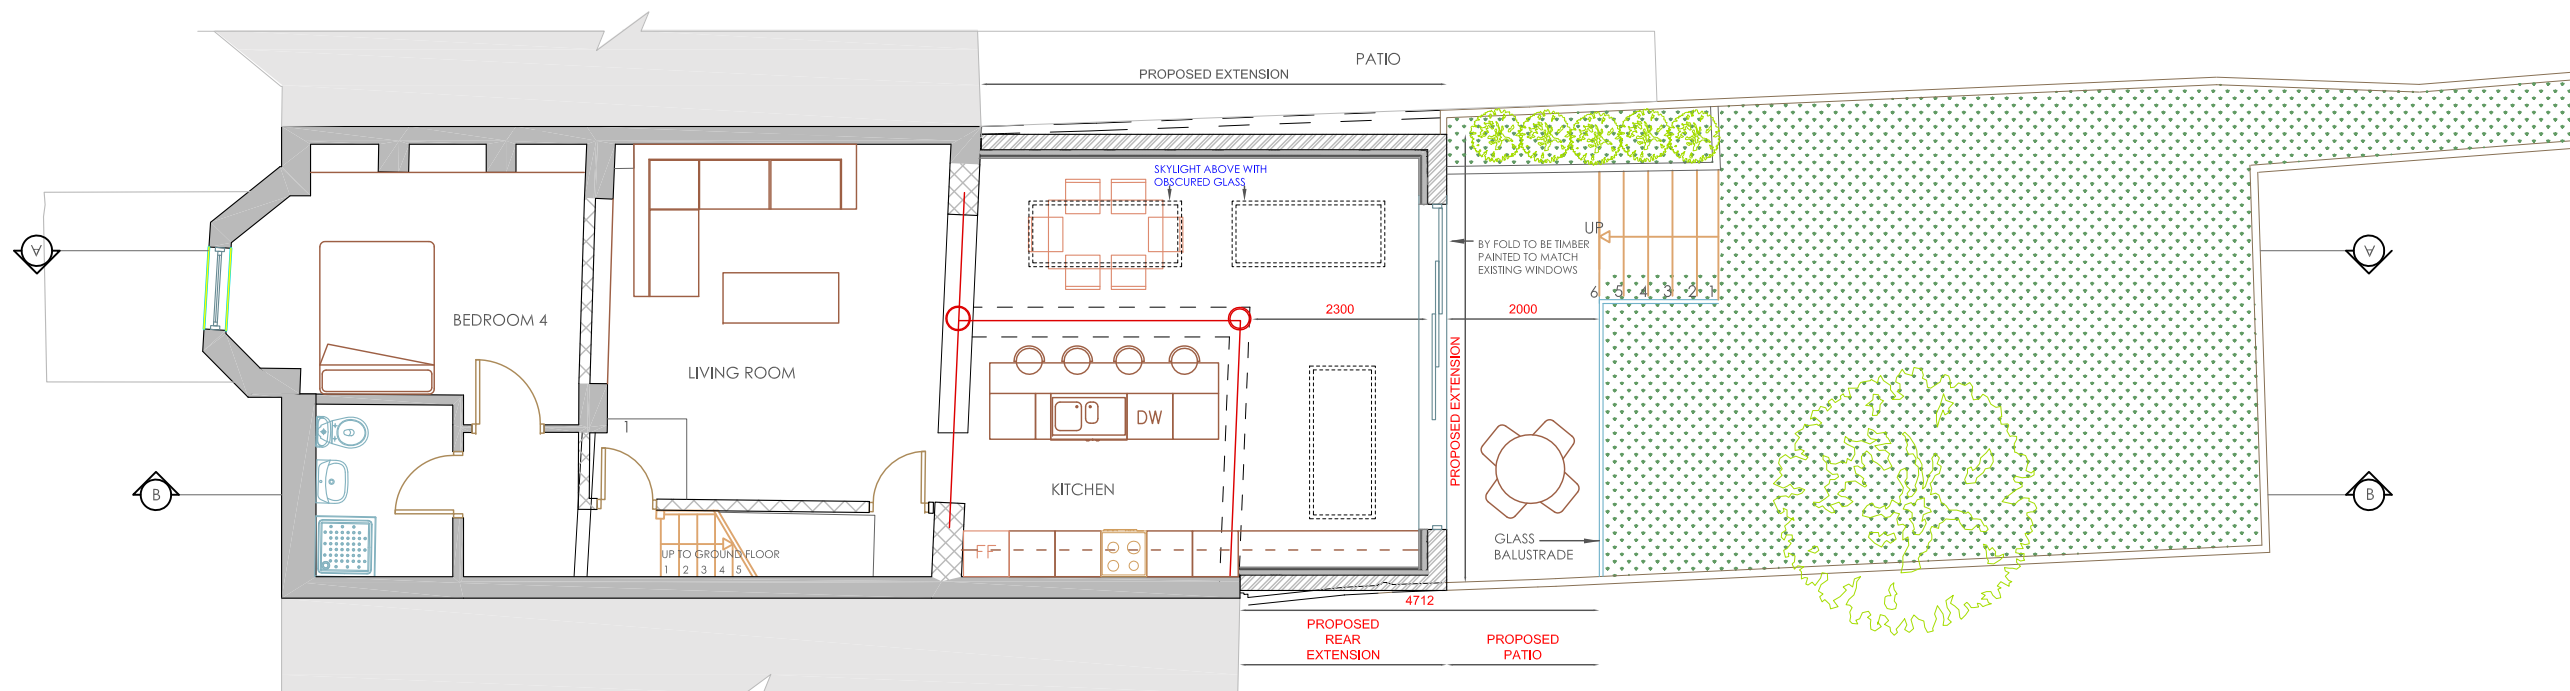

PLAN PROPOSED BASEMENT
Scale: A3 1:100

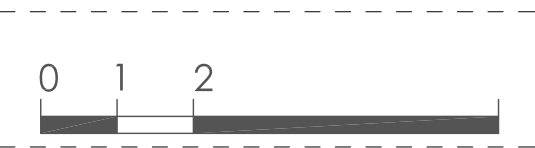

| REVISION | | |
|----------|---|----------|
| NO | | DATE |
| A | PATIO INCREASED | 13 12 17 |
| B | NOTES REVISED | 09 01 18 |
| C | PATIO'S DEPTH REDUCED AS PER P.O. REQUEST | 20 04 18 |
| D | CHANGES AS PER P.O. REQUEST | 26 04 18 |
| E | REVISIONS TO PATIO SKYLIGHT ADDED | 08 05 18 |
| F | NOTES ADDED | 25 05 18 |

DRAWING NOTES
COPYRIGHT
THIS DRAWING IS THE COPYRIGHT OF PERCEPTIONS AND MAY NOT BE USED WITHOUT THEIR CONSENT

DIMENSIONS
WRITTEN DIMENSIONS TO BE TAKEN IN PREFERENCE TO SCALED DIMENSIONS. THE CONTRACTOR IS RESPONSIBLE FOR CHECKING ALL DIMENSIONS BEFORE WORK STARTS.

LOCAL AUTHORITY
ALL WORK IS TO BE CARRIED OUT TO THE REQUIREMENTS, AND TO THE SATISFACTION OF THE LOCAL AUTHORITY.

DISCREPANCIES
ANY DISCREPANCIES TO BE BROUGHT TO THE ATTENTION OF THE ARCHITECT IMMEDIATELY.

GENERAL
FOR POSITIONS AND DETAILS OF ALL STRUCTURAL DETAILS SUCH AS COLUMNS, POST, PADSTONES, JOIST AND RAFTER SIZE, STEELS, FOUNDATIONS ETC CONTRACTOR MUST REFER TO STRUCTURAL ENGINEER'S DETAILS AND DRAWINGS

ALWAYS CHECK ALL MEASUREMENTS ON SITE AGAINST DRAWINGS - ANY DISCREPANCY TO BE DISCUSSED IMMEDIATELY WITH ARCHITECT

| PLANNING ISSUE | | |
|---|-----------------------------|---------------|
| CLIENT: | MR SAM DAWKING | |
| JOB: | 60 HILLFIELD ROAD NW61QA | |
| DRAWING: EXISTING AND PROPOSED BASEMENT | | |
| DRAW NO | SCALE | DATE |
| 456 - 01F | A3 1:100 | NOVEMBER 2017 |
| STATUS | ISSUED TO | DATE |
| | | |

PERCEPTIONS
ARCHITECTURAL
AND DESIGN SERVICES

telephone
+44(0)208201 9818
Facsimile
+44(0)2084580578

