

PROPOSED PAVEMENT PLAN

BROADHURST GARDENS



FURNITURE STYLE




FURNITURE

Chairs
Wood look black and aluminium armchair ref
AEL Vouvray chair charcoal CODE: L2606
approx size 550mm (w) x 580mm (d)

Tables
Wood look black and aluminium pedestal table ref
AEL Black pedestal table 600 x 600mm CODE
WTP6SBK

Planters
Black GRP box planters with box ball and lights
750mm (h) x 400mm (d) x 400mm (w)
with 250mm dia box ball
ref AEL PL5075

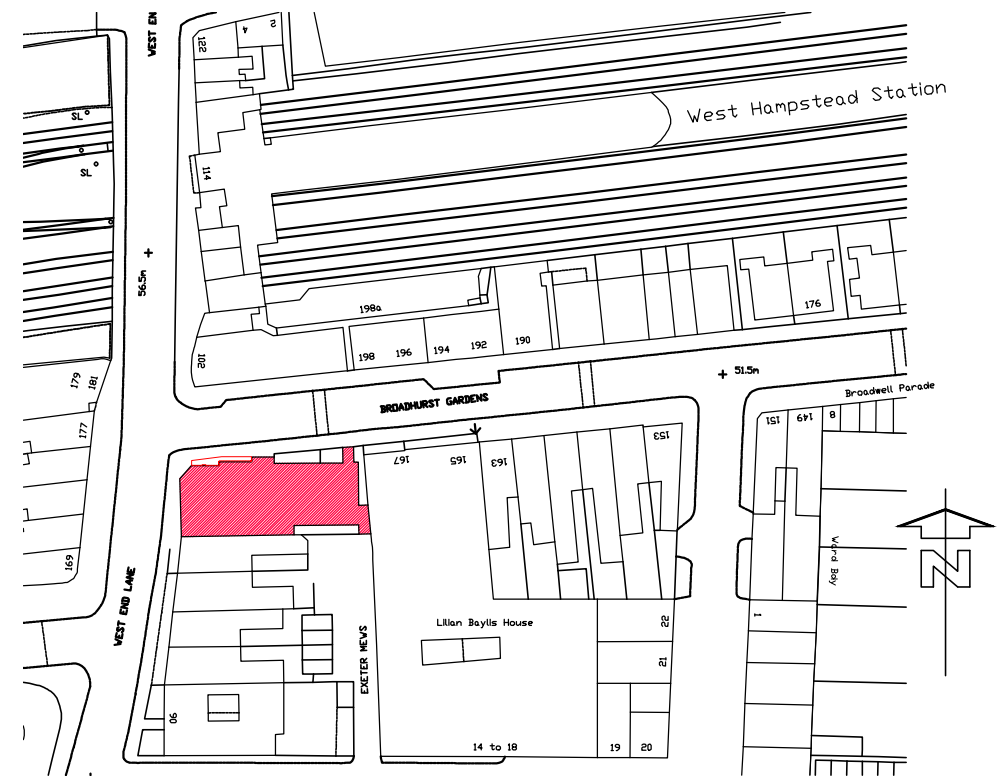

SITE LOCATION PLAN (SCALE 1:1250)

July 2016

Rev: Drawing Number: 2219-20
Scale: 1:100 @A3

Project: **RAILWAY**
100 West End Road, Hampstead. NW6 2LU

Project:

PembrookDesign

Summit House, Horsecroft Road, The Pinnacles, Harlow, Essex, CM19 5BN
Tel: 01279 433860, Fax: 01279 433869

NOTE: CONTRACTORS ARE TO CHECK ALL SIZES AND DIMENSIONS BEFORE SETTING OUT ANY SITE OR SHOPWORK ANY ERRORS OR DISCREPANCIES TO BE REPORTED AND RESOLVED BY THE SITE SPECIFIC PROJECT DESIGNER/BUILDER AND RESPECTIVE AGENTS